



**SPAN 1, BEAM 1 - EAST FACE**  
(Looking West)

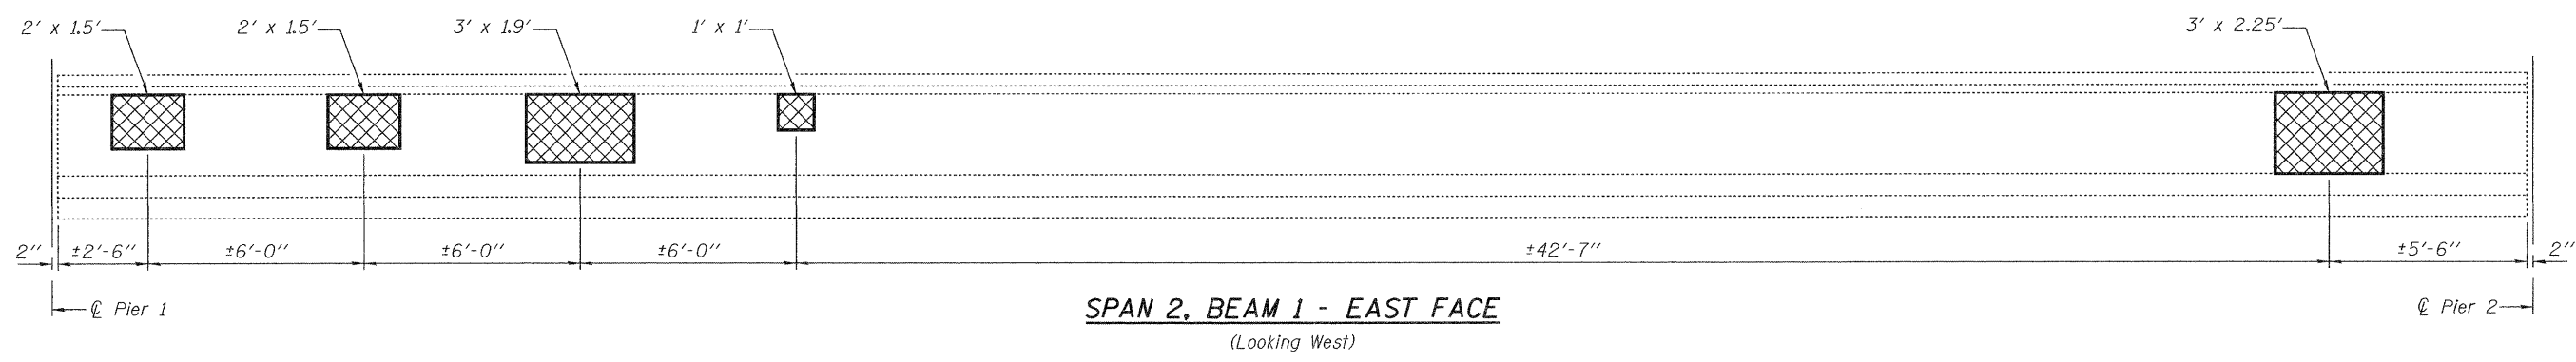

**SPAN 2, BEAM 1 - EAST FACE**  
(Looking West)

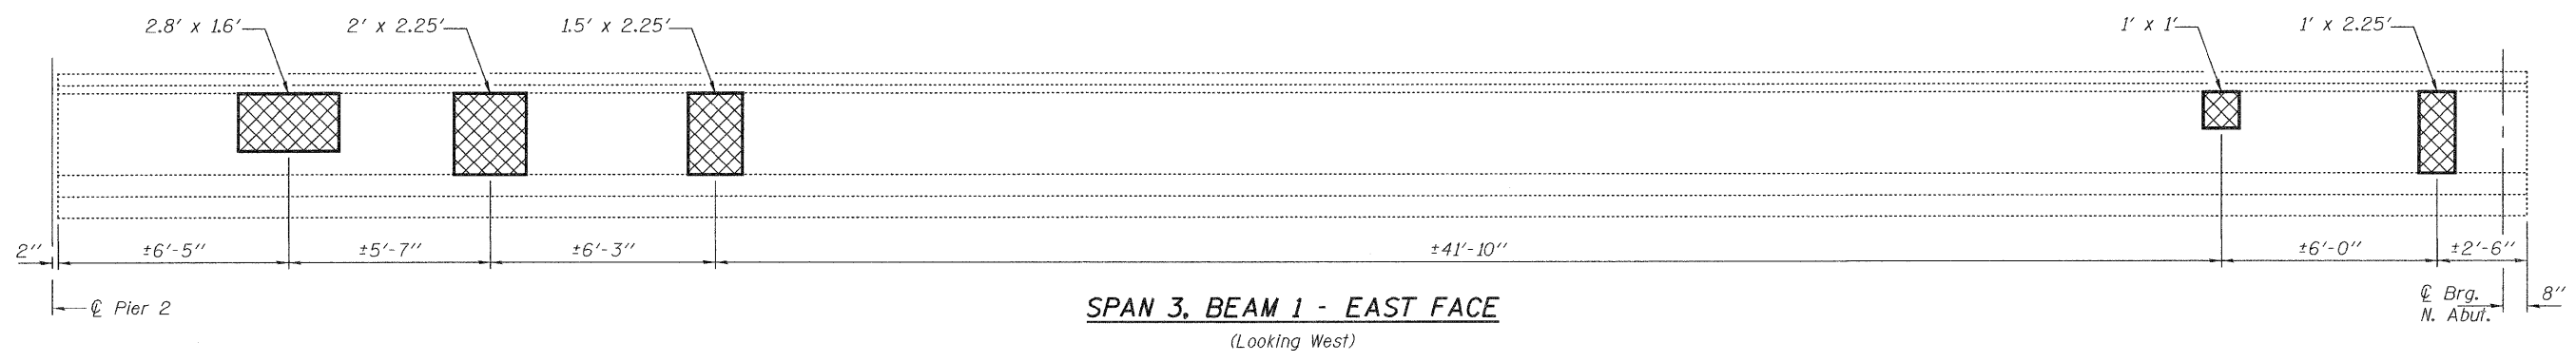

**SPAN 3, BEAM 1 - EAST FACE**  
(Looking West)

 - Polymer Modified Portland Cement Mortar

DESIGNED <i>GGE</i>	EXAMINED <i>Jayne F. J...</i>	DATE <b>JANUARY 13, 2011</b>	<b>STATE OF ILLINOIS DEPARTMENT OF TRANSPORTATION</b>	<b>P.P.C. I-BEAM FASCIA REPAIRS SN 043-0035</b>	F.A.P. RTE. 301	SECTION (29B-1M-1)	COUNTY JoDAVIESS	TOTAL SHEETS 17	SHEET NO. 15	
CHECKED <i>ADY</i>	PASSED <i>Carl...</i>				SHEET NO. 8 OF 10 SHEETS		ILLINOIS FED. AID PROJECT			
DRAWN <i>Kyle M. Steffen</i>										
CHECKED <i>GGE ADY</i>										