



US 20 Westbound Centerline

DATE	
BY	
SUBMITTED	
PLANNED	
NOTED	
NO.	

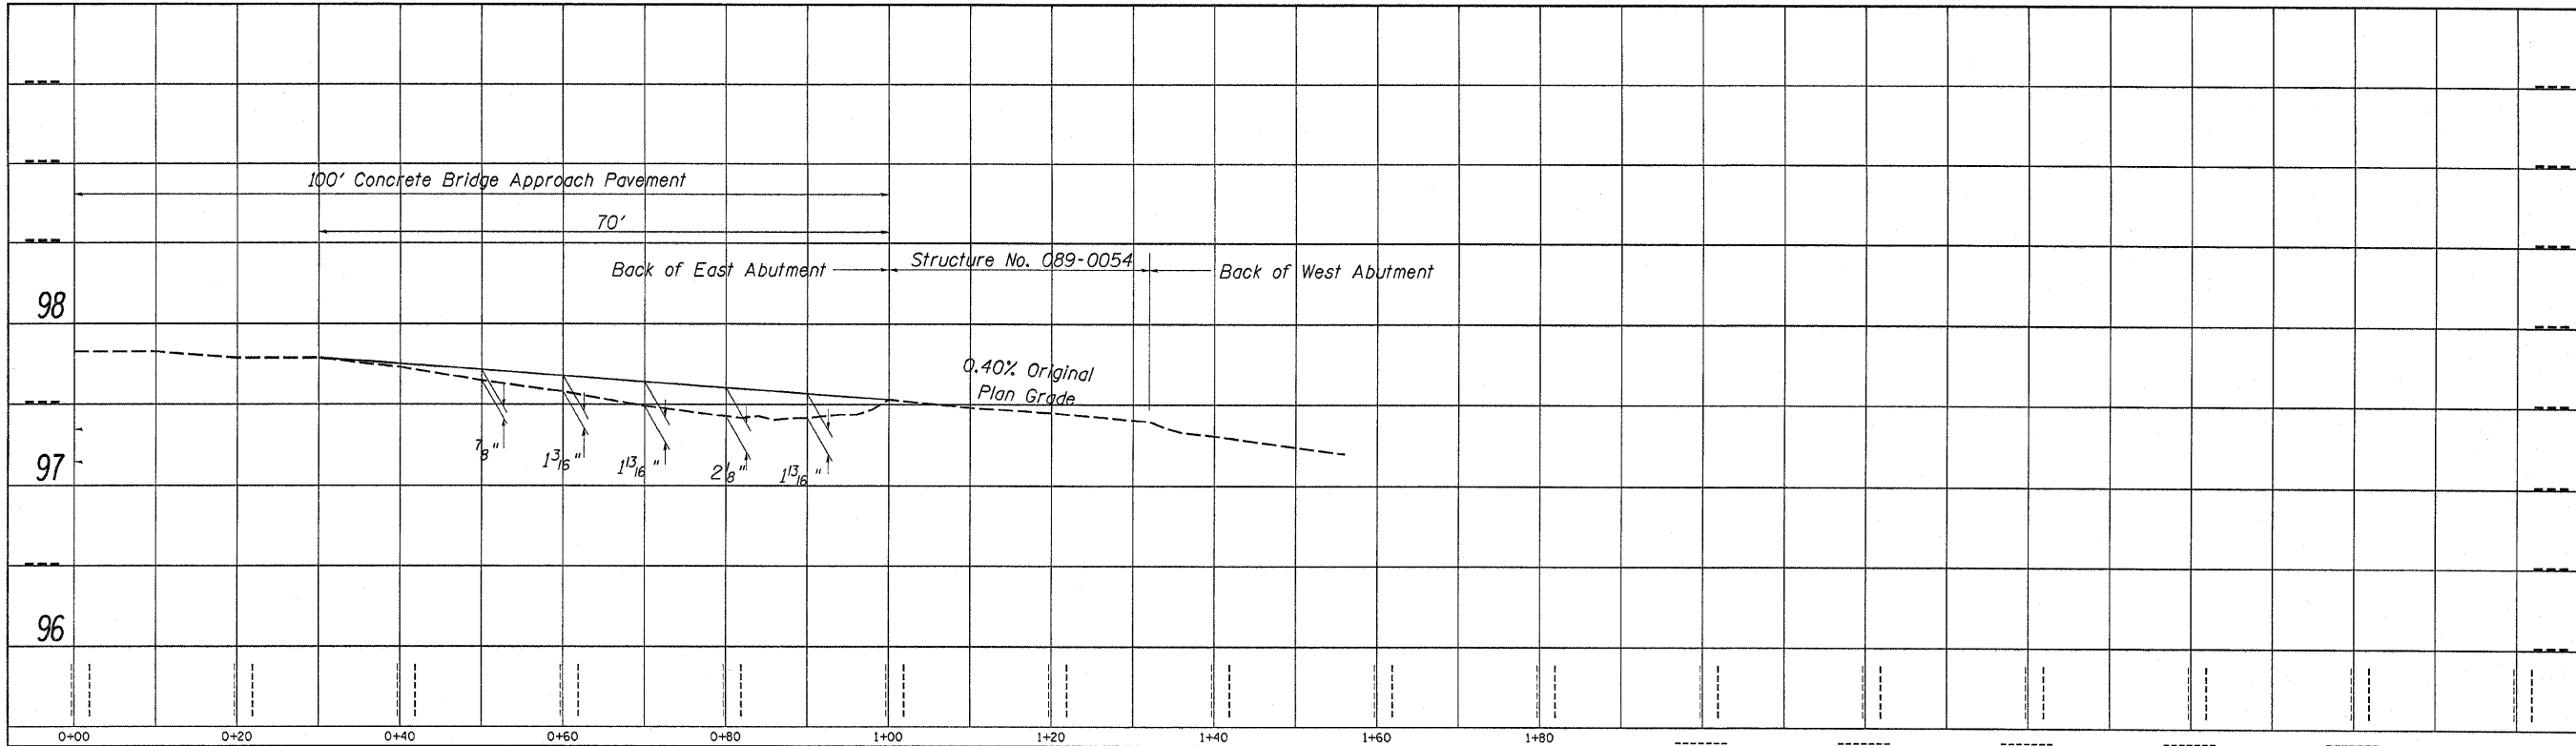

Center of Lane 1

DATE	
BY	
SUBMITTED	
PLANNED	
NOTED	
NO.	

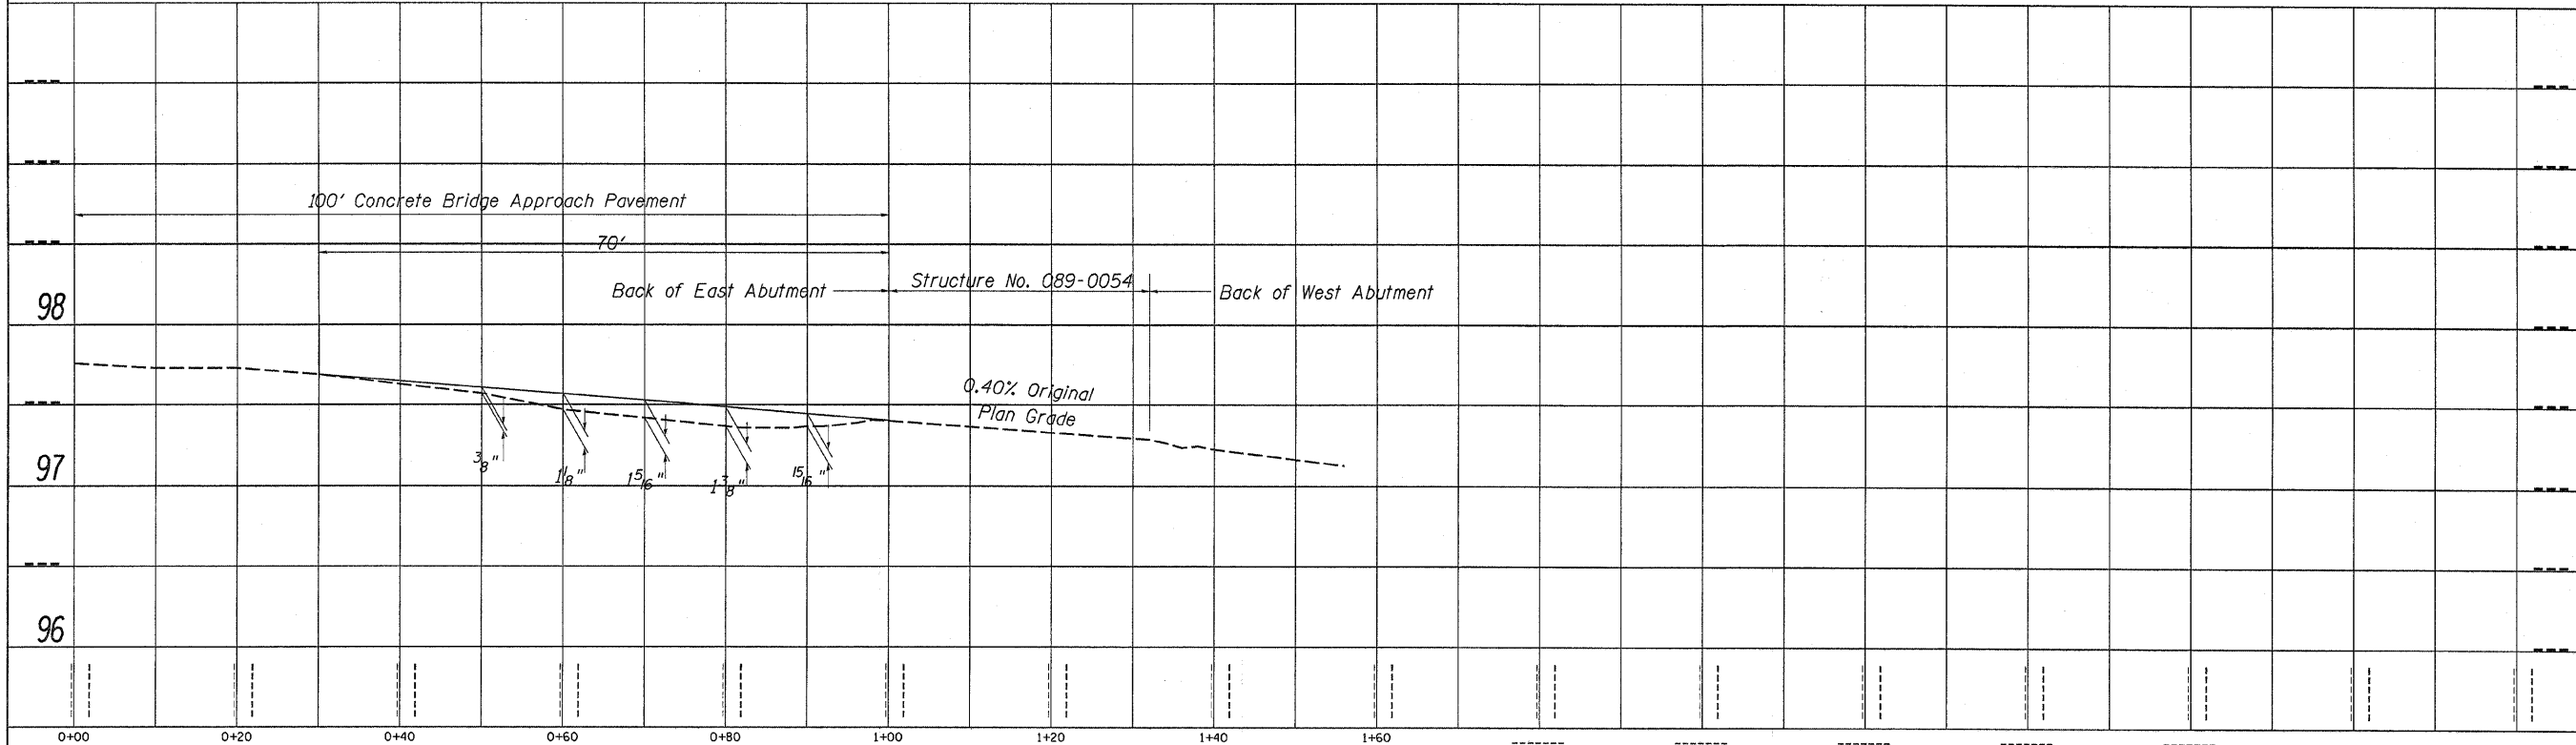

FILE NAME =	USER NAME = jnkjdj	DESIGNED -	REVISED -	STATE OF ILLINOIS DEPARTMENT OF TRANSPORTATION	Roadway Profiles	F.A.P. RTE.	SECTION	COUNTY	TOTAL SHEETS	SHEET NO.
Q:\BR\CADD plans\Stephenson County\889020\4\PLANeng.dgn	PLOT SCALE = 53.0000' / IN.	DRAWN -	REVISED -			301	(188R-1M)	Stephenson	13	5
PLOT DATE = Wed Dec 08 09:00:50 2010	DATE -	CHECKED -	REVISED -			CONTRACT NO. 64G83				
						ILLINOIS FED. AID PROJECT				
SCALE: _____ SHEET NO. _____ OF _____ SHEETS STA. _____ TO STA. _____										