



Center of Lane 2

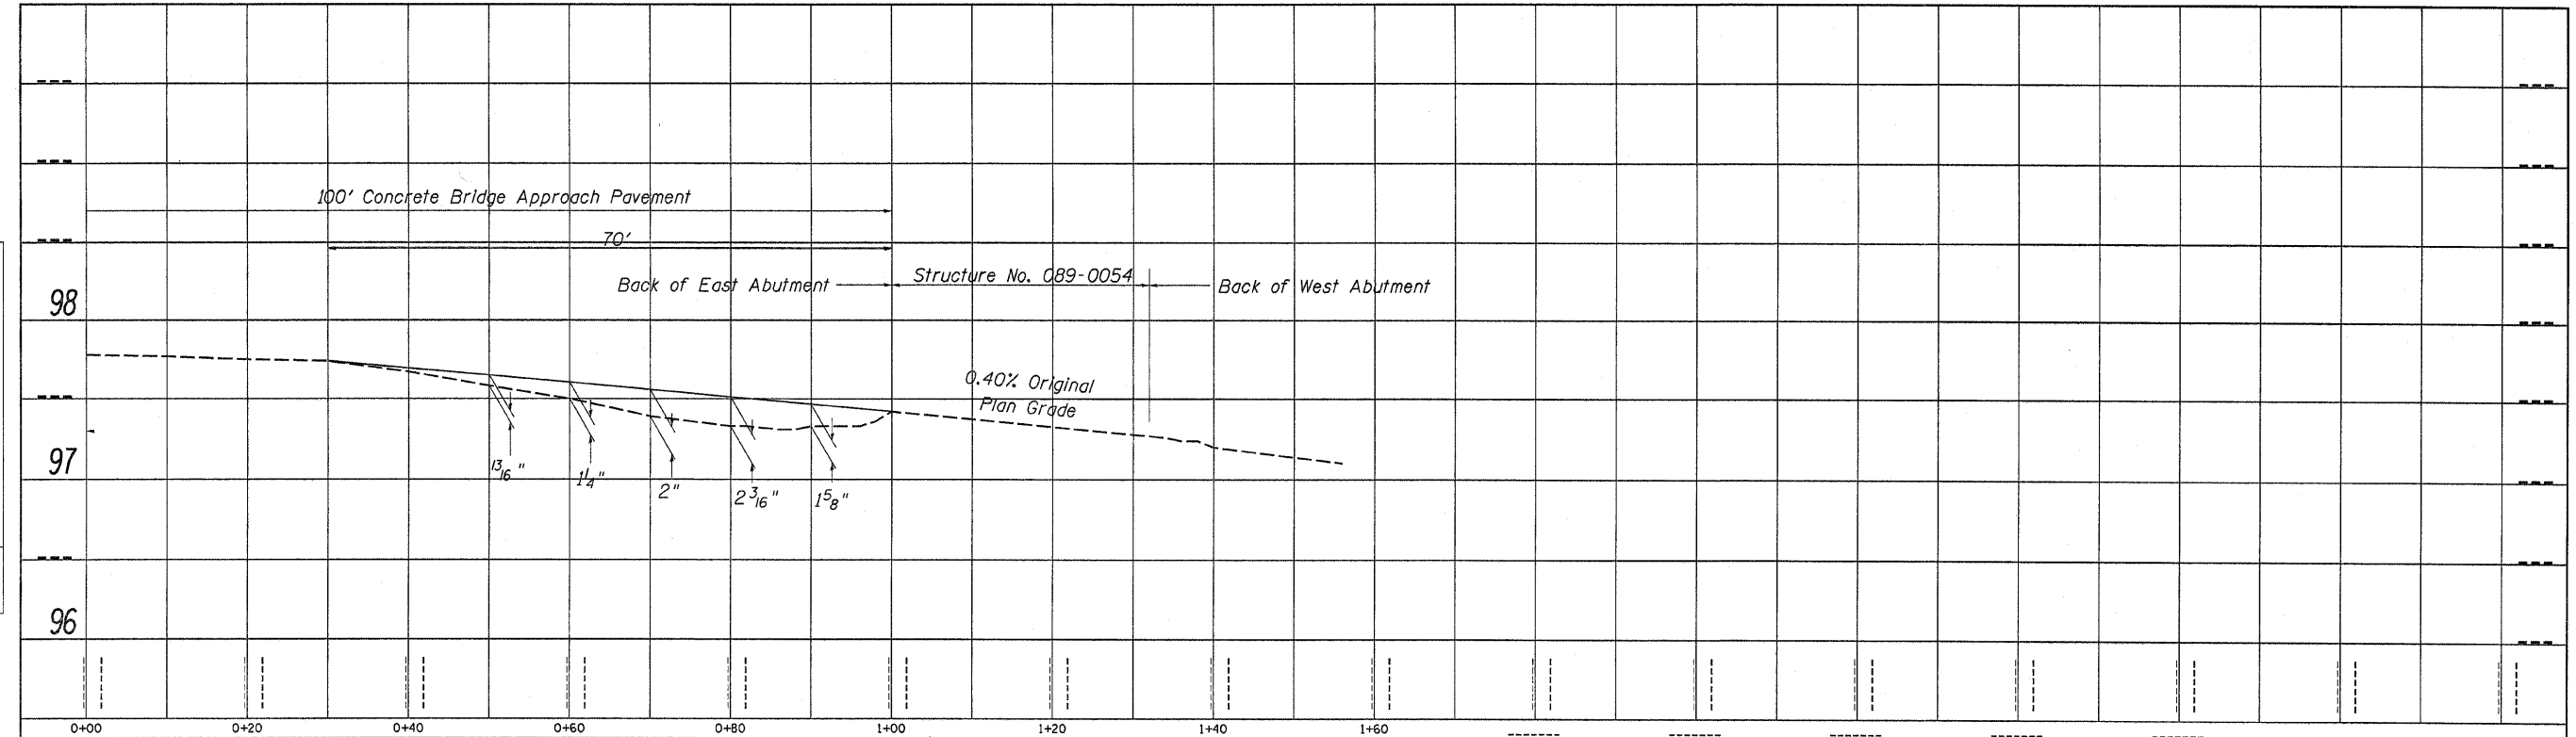

DATE	
BY	
SUBMITTED	
PLOTTED	
DESIGNED	
CHECKED	
BY	
DATE	
NO.	

Outside Edge of Concrete Lane (Lane 1)

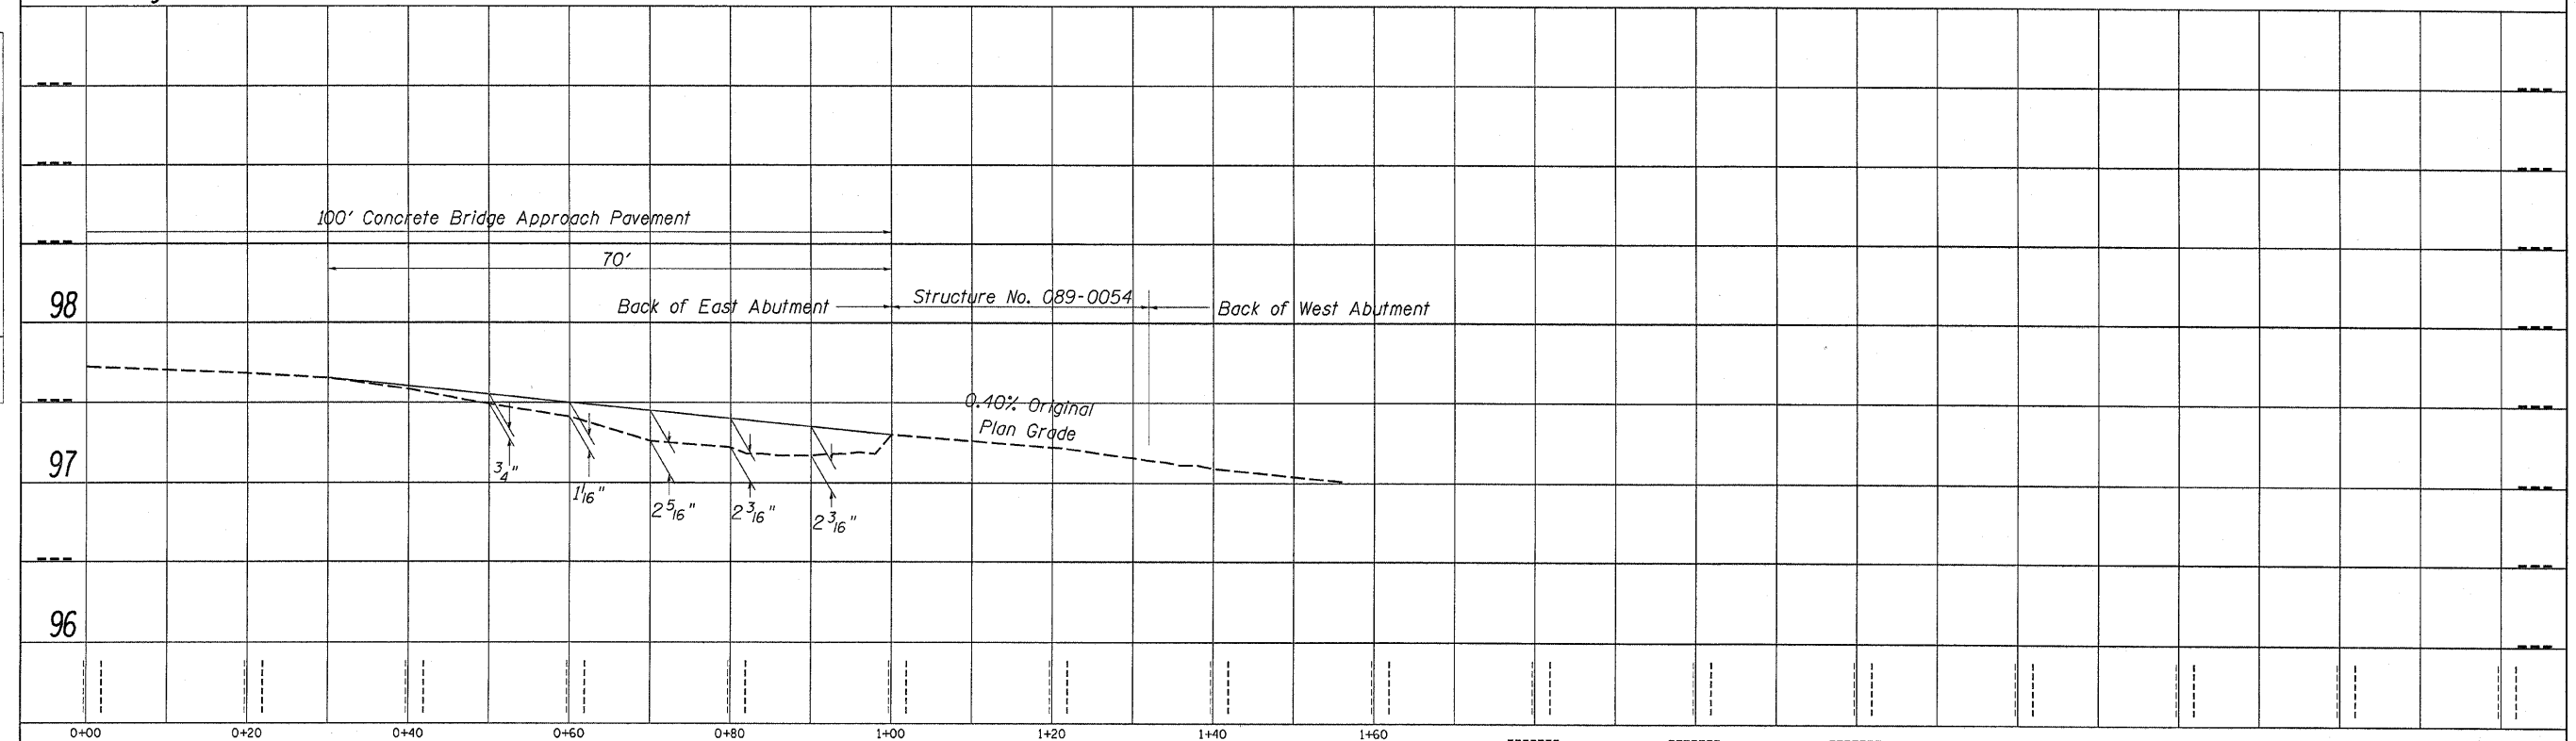

DATE	
BY	
SUBMITTED	
PLOTTED	
DESIGNED	
CHECKED	
BY	
DATE	
NO.	

FILE NAME =	USER NAME = jmkdj	DESIGNED -	REVISED -	<b>STATE OF ILLINOIS DEPARTMENT OF TRANSPORTATION</b>	SCALE: _____ SHEET NO. ____ OF ____ SHEETS STA. _____ TO STA. _____	F.A.P. RTE.	SECTION	COUNTY	TOTAL SHEETS	SHEET NO.
D:\BR\CADD\plans\Stephenson County\089000	4\PLANeng.dgn	DRAWN -	REVISED -			301	(18BR-1M)	Stephenson	13	8
PLOT SCALE = 53,0000' / IN.		CHECKED -	REVISED -			CONTRACT NO. 64G83				
PLOT DATE = Wed Dec 08 09:00:33 2010		DATE -	REVISED -			ILLINOIS FED. AID PROJECT				