


# TRAFFIC CONTROL PLAN

Refer to Standard 701316-05 for additional devices and signing requirements.

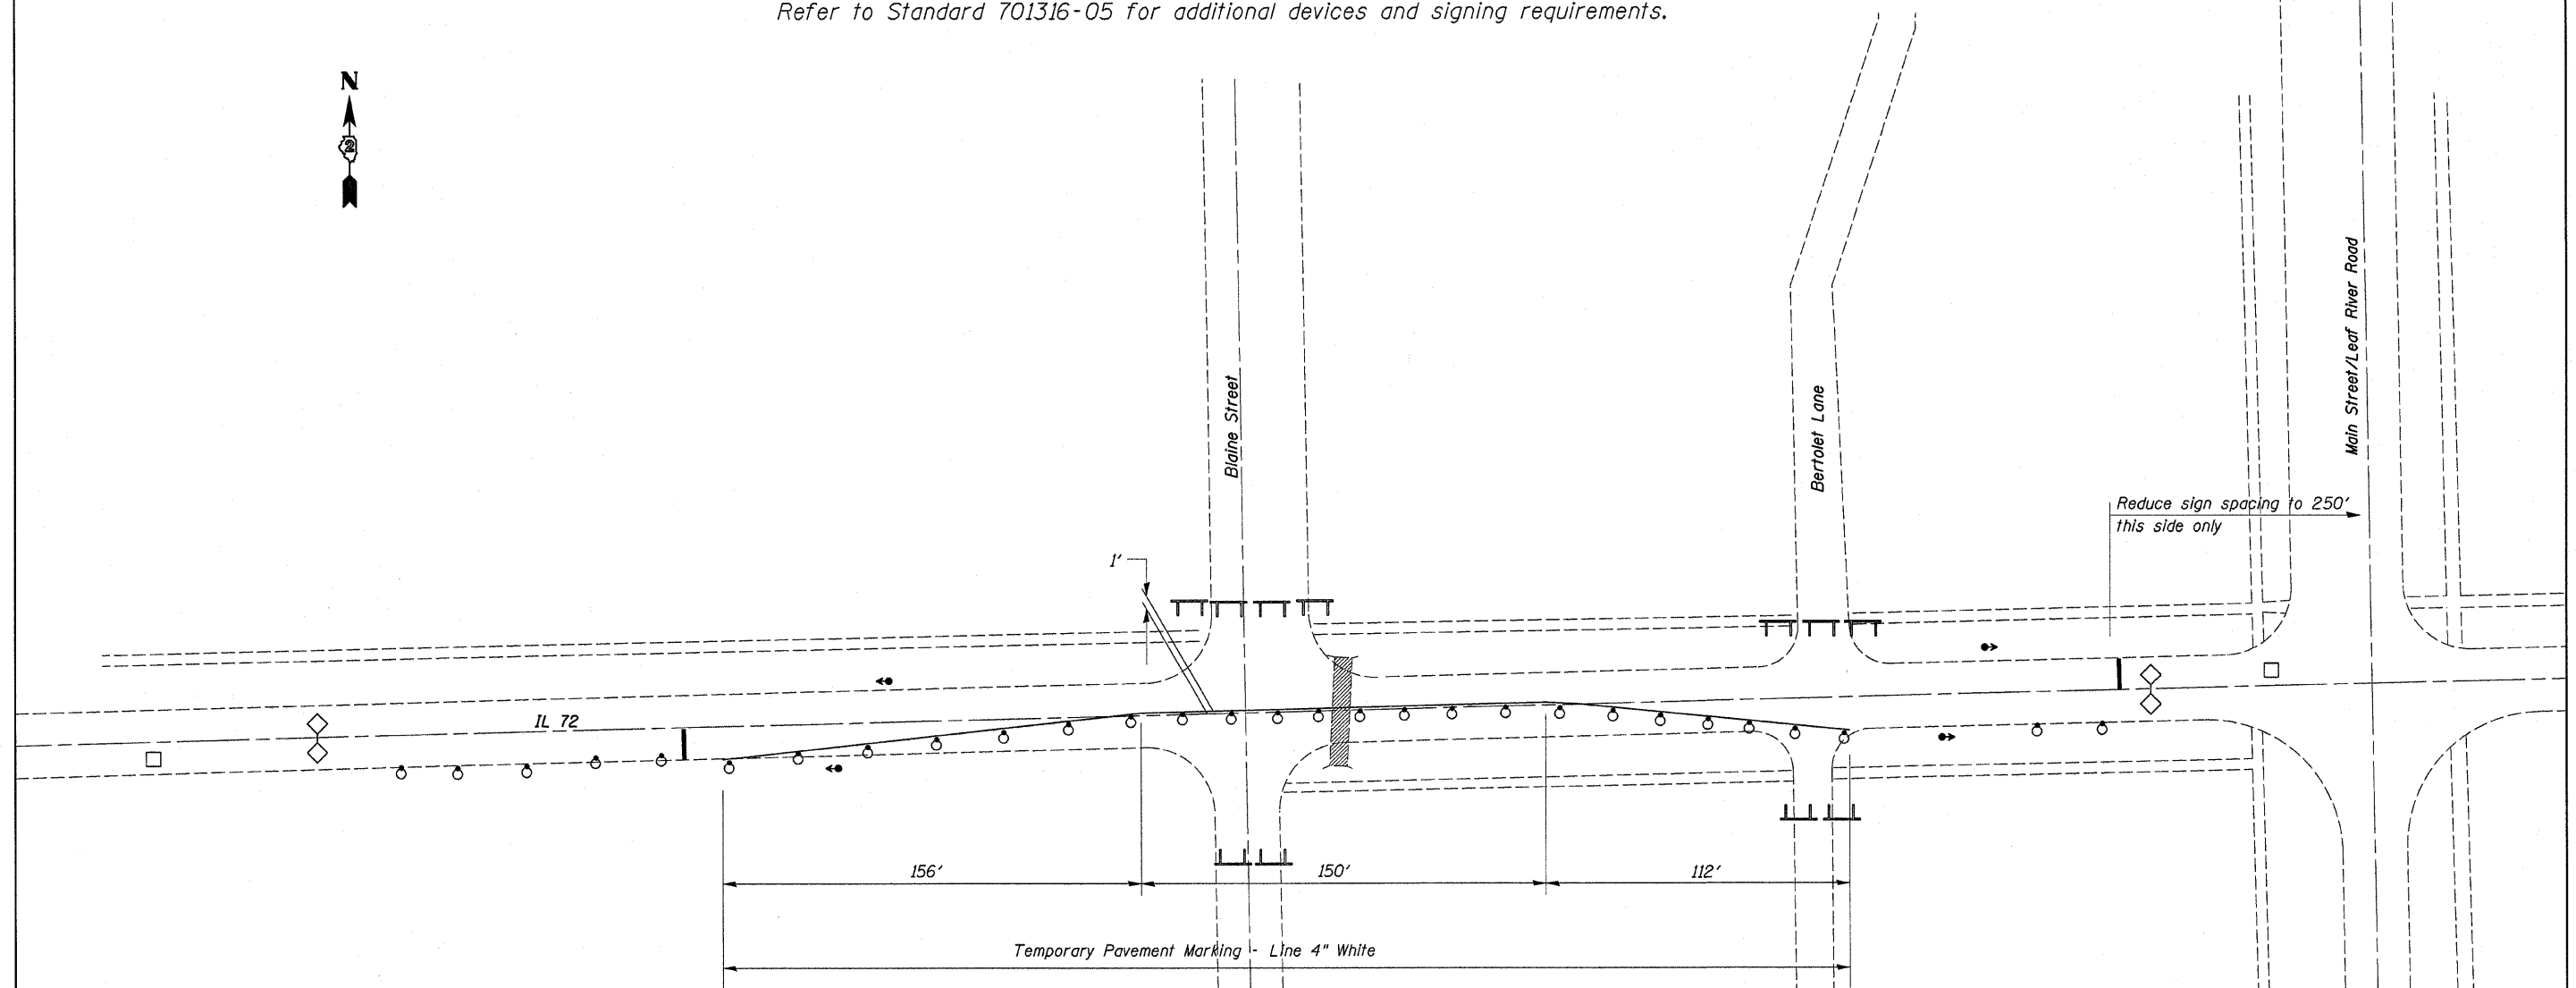

**Temporary Pavement Marking Line 4"**

Stage I	Feet
West Taper	156
Bridge Tangent	150
East Taper	112

Stage II	Feet
West Taper	112
Bridge Tangent	150
East Taper	156
<b>Total</b>	<b>836 Feet</b>

**Temporary Pavement Marking Line 24"**

Stop Bars	Feet
IL 72 EB	12
IL 72 WB	12
<b>Total</b>	<b>24 Feet</b>

**Temporary Bridge Traffic Signals**

Stage I & II	1
	1

FILE NAME =	USER NAME = linkdj	DESIGNED -	REVISD -
D:\BR\CADD plans\Ogle County\0711023\PL\Neng.dgn		DRAWN -	REVISD -
PLOT SCALE = 30.0000' / IN.		CHECKED -	REVISD -
PLOT DATE = Fri Feb 04 13:32:19 2011		DATE -	REVISD -

**STATE OF ILLINOIS  
DEPARTMENT OF TRANSPORTATION**

**Traffic Control Plan  
Structure No. 071-1023**

SCALE: \_\_\_\_\_ SHEET NO. \_\_\_ OF \_\_\_ SHEETS STA. \_\_\_\_\_ TO STA. \_\_\_\_\_

F.A.P. RTE.	SECTION	COUNTY	TOTAL SHEETS	SHEET NO.
549	117M	Ogle	10	4
CONTRACT NO. 64G84			ILLINOIS FED. AID PROJECT	