


**STAGE I TYPICAL**  
LOOKING EAST

① WHITE TEMPORARY PAVEMENT MARKING LINE, 4"

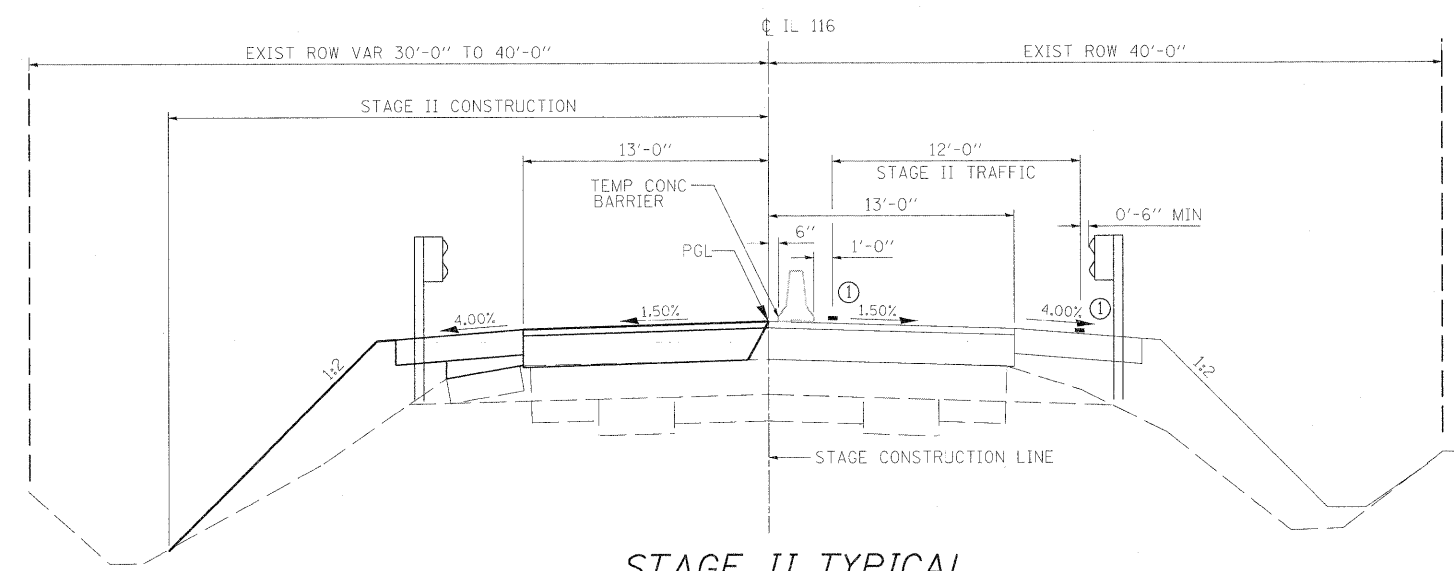

**STAGE II TYPICAL**  
LOOKING EAST

① WHITE TEMPORARY PAVEMENT MARKING LINE, 4"



FILE NAME = ...N0366960-shit-staging typ.dgn	USER NAME = jsolman	DESIGNED - PSB	REVISED - JMS 10-28-2010	<b>STATE OF ILLINOIS DEPARTMENT OF TRANSPORTATION</b>	<b>STAGING TYPICALS</b>	F.A.P. RTE. 681	SECTION (117) BR-1	COUNTY IROQUOIS	TOTAL SHEETS 41	SHEET NO. 9		
PLOT SCALE = #SCALE#	CHECKED - JMS	REVISED - XXX	REVISED - JMS 12-03-2010			SCALE:	SHEET NO. 1 OF 3 SHEETS	STA.	TO STA.	CONTRACT NO. 66960		
PLOT DATE = 12\09\2010	DATE - 10-28-2010	REVISED - XXX	REVISED - XXX			FED. ROAD DIST. NO. [ILLINOIS] FED. AID PROJECT						