


PLAN

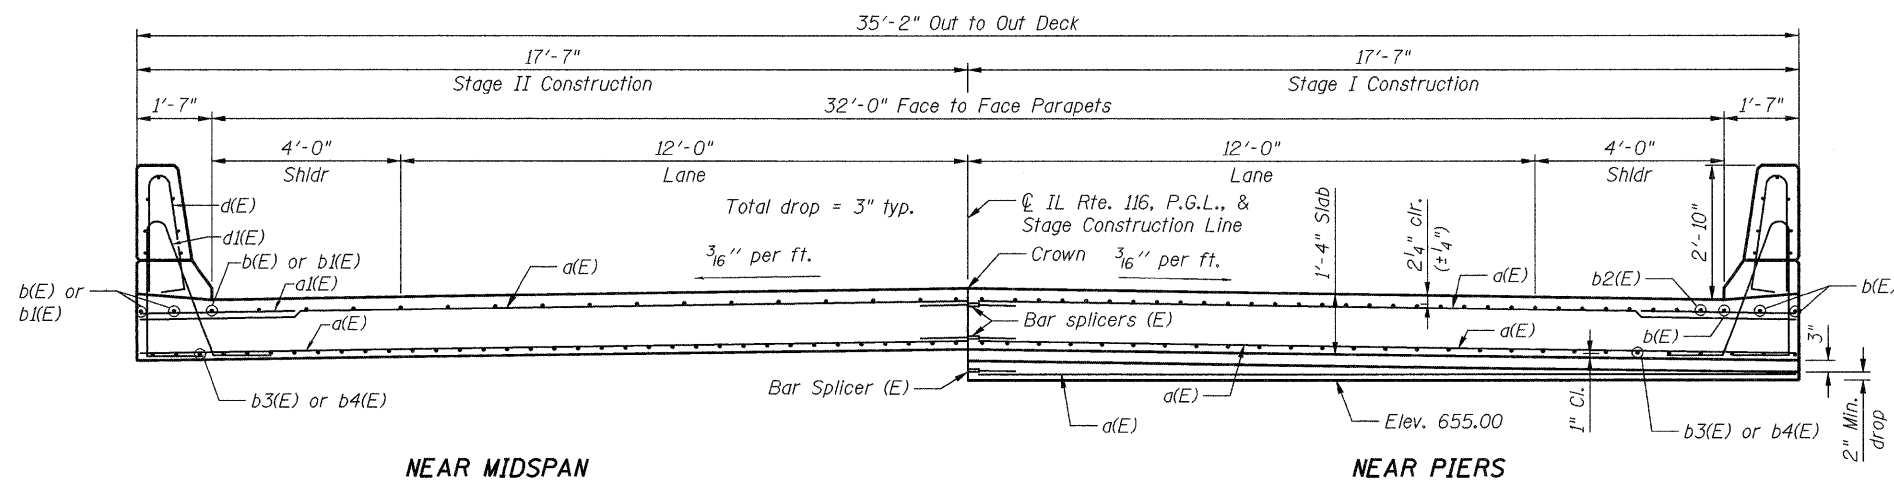

NEAR MIDSPAN

NEAR PIERS

DECK CROSS SECTION
(Looking Upstation)

NOTES:

1. For Section A-A and Section B-B, See Sheet 9 of 22.
2. For Superstructure Details and Bill of Material, See Sheet 10 of 22.
3. See Sheet 10 of 22 for parapet reinforcement.
4. Minimum bar lap:
#8 bar (Bot) = 5'-5"
#8 bar (Top) = 6'-2"
5. For Floor Drain location, see sheet 1 of 22.

benesch
engineers · scientists · planners
Alfred Benesch & Company
205 North Michigan Avenue, Suite 2400
Chicago, Illinois 60601
312-666-0450
Job No. 3938

FILE NAME = ...038-0220-66960-008-dkplnxs1.dgn	USER NAME = rgrimm	DESIGNED - JDC	REVISED -	STATE OF ILLINOIS DEPARTMENT OF TRANSPORTATION	DECK PLAN AND CROSS SECTION STRUCTURE NO. 038-0220	F.A.P. RTE. 681	SECTION (117) BR-1	COUNTY IROQUOIS	TOTAL SHEETS 41	SHEET NO. 19
PLOT SCALE = \$SCALE\$	DRAWN - MRW	CHECKED - JMS	REVISED -			CONTRACT NO. 66960				
PLOT DATE = 01/24/2011	CHECKED - JDC	DRAWN - MRW	REVISED -			SHEET NO. 8 OF 22 SHEETS				
						FED. ROAD DIST. NO. ILLINOIS FED. AID PROJECT				

x:\3900s\3938\Structures\IL116overLanganCreek\Final\Plans\038-0220-66960-008-dkplnxs1.dgn
 14:47:33
 01/24/2011