


| CONTRACT NO. 66950               |            |         |                           |           |
|----------------------------------|------------|---------|---------------------------|-----------|
| IL. RTE.                         | SECTION    | COUNTY  | TOTAL SHEETS              | SHEET NO. |
| 116                              | (117) BR-1 | IROUOIS | 41                        | 39        |
| STA. 459+13.00 TO STA. 460+00.00 |            |         |                           |           |
| FED. ROAD DIST. NO.              |            |         | ILLINOIS FED. AID PROJECT |           |

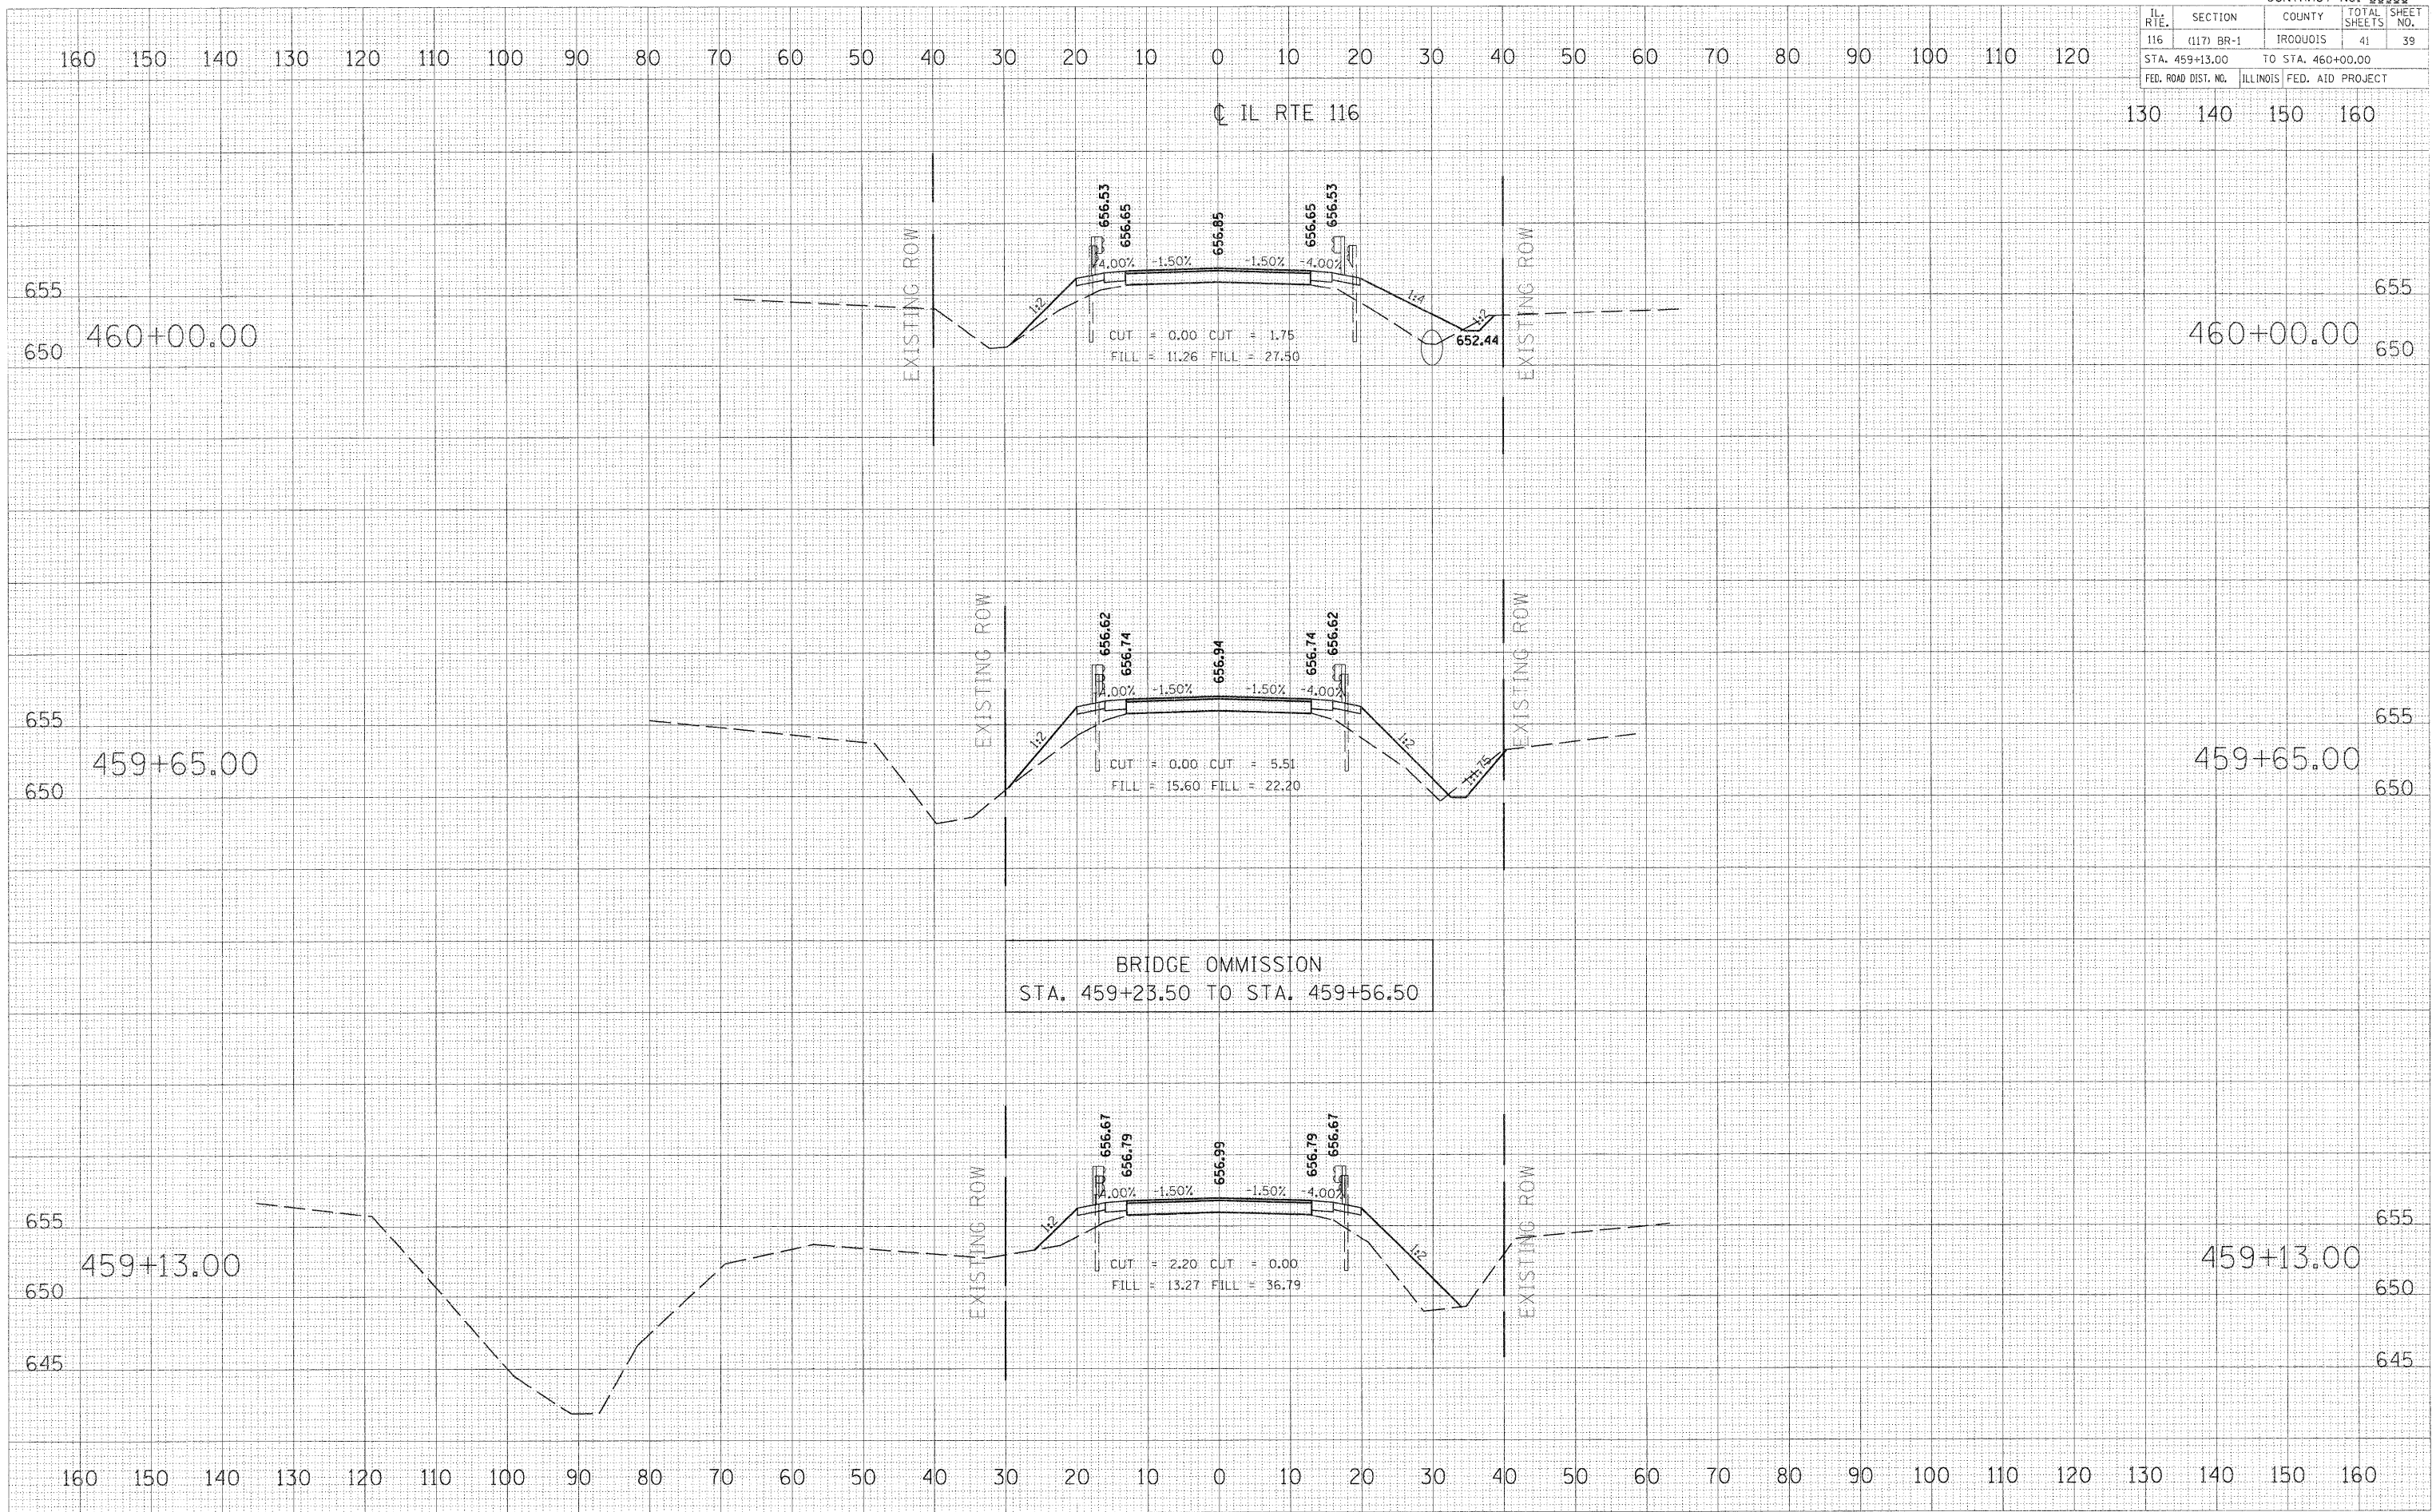

|      |    |
|------|----|
| DATE | BY |
|      |    |
|      |    |
|      |    |

|      |    |
|------|----|
| DATE | BY |
|      |    |
|      |    |
|      |    |

PLOT DATE = 12/24/2010  
FILE NAME = ...  
USER NAME = ...