

CONTRACT NO. 66960				
IL. RTE.	SECTION	COUNTY	TOTAL SHEETS	SHEET NO.
116	(117) BR-1	IROQUOIS	41	41
STA. 463+00.00		TO STA. 464+00.00		
FED. ROAD DIST. NO.		ILLINOIS FED. AID PROJECT		

160 150 140 130 120 110 100 90 80 70 60 50 40 30 20 10 0 10 20 30 40 50 60 70 80 90 100 110 120


IL RTE 116

130 140 150 160

FINAL	REVIEWED	DATE
SURVEY	PLOTTED	BY
NOTE BOOK	TEMPLATE	
NO.	AREAS	
	CHECKED	

ORIGINAL	REVIEWED	DATE
SURVEY	PLOTTED	BY
NOTE BOOK	TEMPLATE	
NO.	AREAS	
	CHECKED	

PLOT DATE = 12/04/2018  
 FILE NAME = \\smeva\066960-ahnt-vgst\dgn  
 USER NAME = jshannon

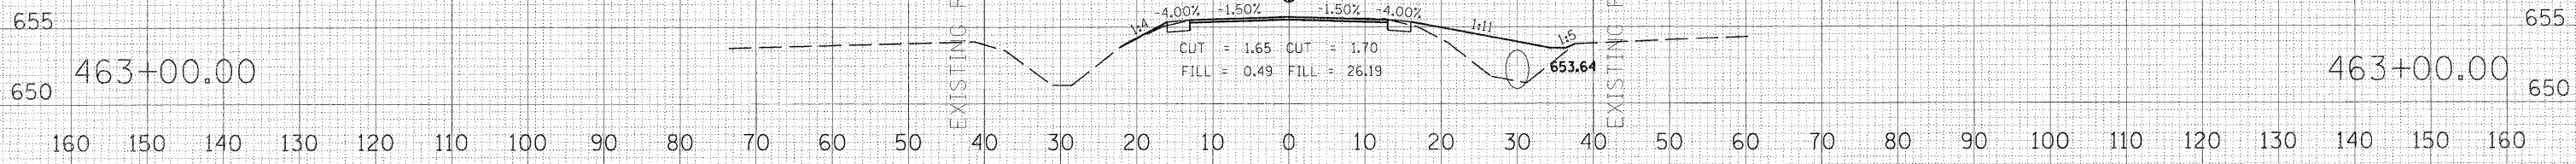

160 150 140 130 120 110 100 90 80 70 60 50 40 30 20 10 0 10 20 30 40 50 60 70 80 90 100 110 120 130 140 150 160