




PLAN

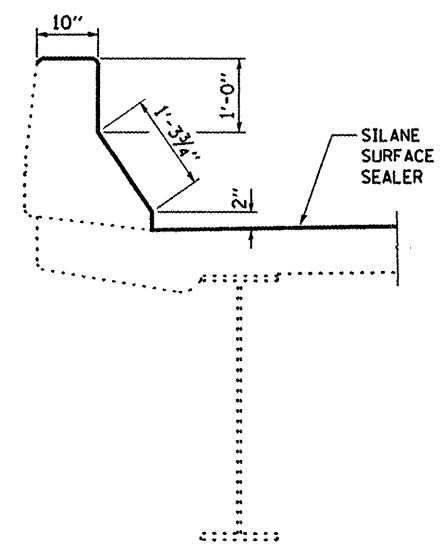

SECTION AT PARAPET

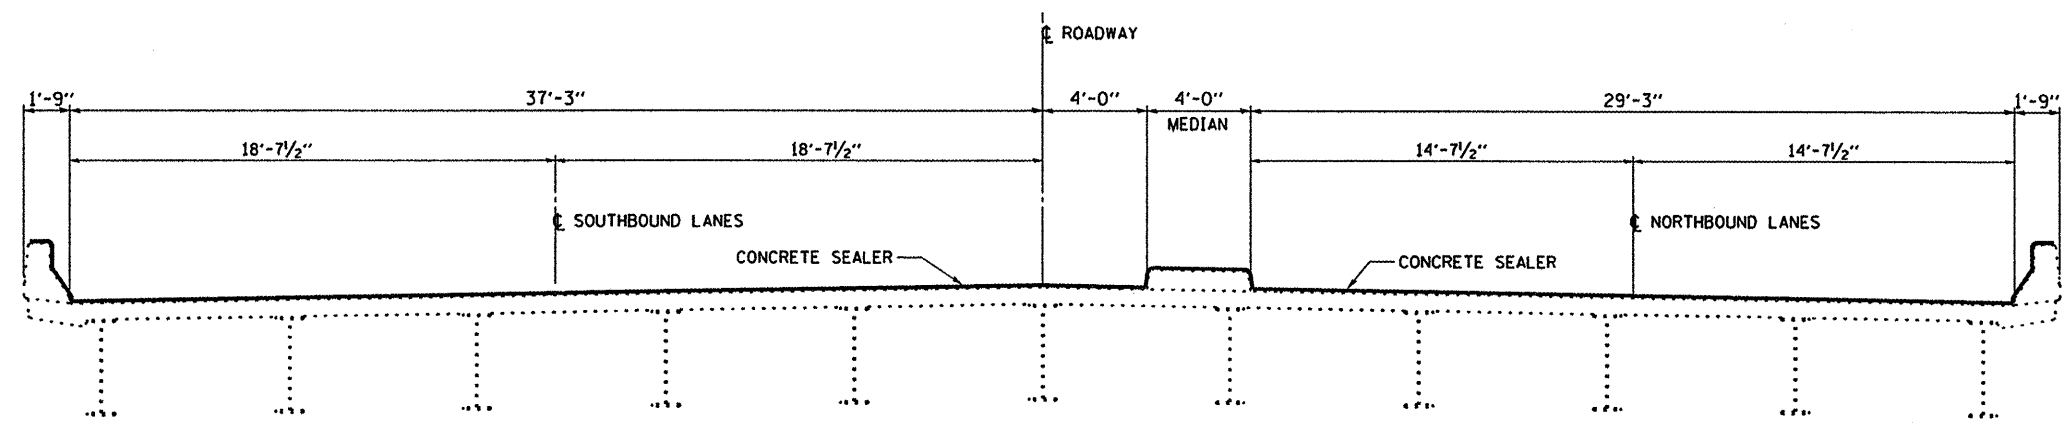

CROSS SECTION

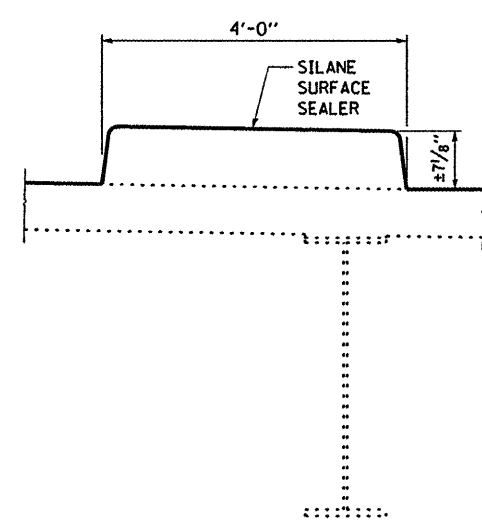

SECTION AT MEDIAN

NOTES

Concrete sealer shall be applied according to the manufacturer's recommendations to inside face of the parapets, vertical and horizontal surfaces of the median and the entire deck area as shown including approach spans.

Existing pavement markings shall be temporarily covered prior to the application of the deck surface treatment to prevent the material from being applied to the markings. The temporary covering shall be removed after application of the deck surface treatment and prior to opening to traffic. Cost included with concrete sealer.

BILL OF MATERIAL

Item	Unit	Total
CONCRETE SEALER	50 FT	22.212

CONCRETE SEALER DETAILS
 FAS 2370 (IL 26) SECTION (78-1HB-1)
 PUTNAM COUNTY
 STA. 40+00.00
 S.N. 078-0010

FILE NAME *	USER NAME = woodshankr1	DESIGNED - RLW	REVISED -
ci:\pwork\pedit\woodshankr1\d0257413\366A27-details.dgn		DRAWN - RLW	REVISED -
	PLOT SCALE = 1/8" = 1'-0"	CHECKED -	REVISED -
	PLOT DATE = Feb 04, 2011 - 11:34:22 AM	DATE -	REVISED -

STATE OF ILLINOIS
DEPARTMENT OF TRANSPORTATION

CONCRETE SEALER DETAILS
 SCALE: SHEET NO. 12 OF 12 SHEETS STA. TO STA.

F.A.S. RTE. 2370	SECTION (78-1HB-1)	COUNTY PUTNAM	TOTAL SHEETS 18	SHEET NO. 18
CONTRACT NO. 66A27				
ILLINOIS FED. AID PROJECT				