


DATE	
BY	
SURVEYED	
PLOTTED	
REPLAID	
NOTE BOOK	
AREAS CHECKED	
NO.	

DATE	
BY	
SURVEYED	
PLOTTED	
REPLAID	
NOTE BOOK	
AREAS CHECKED	
NO.	

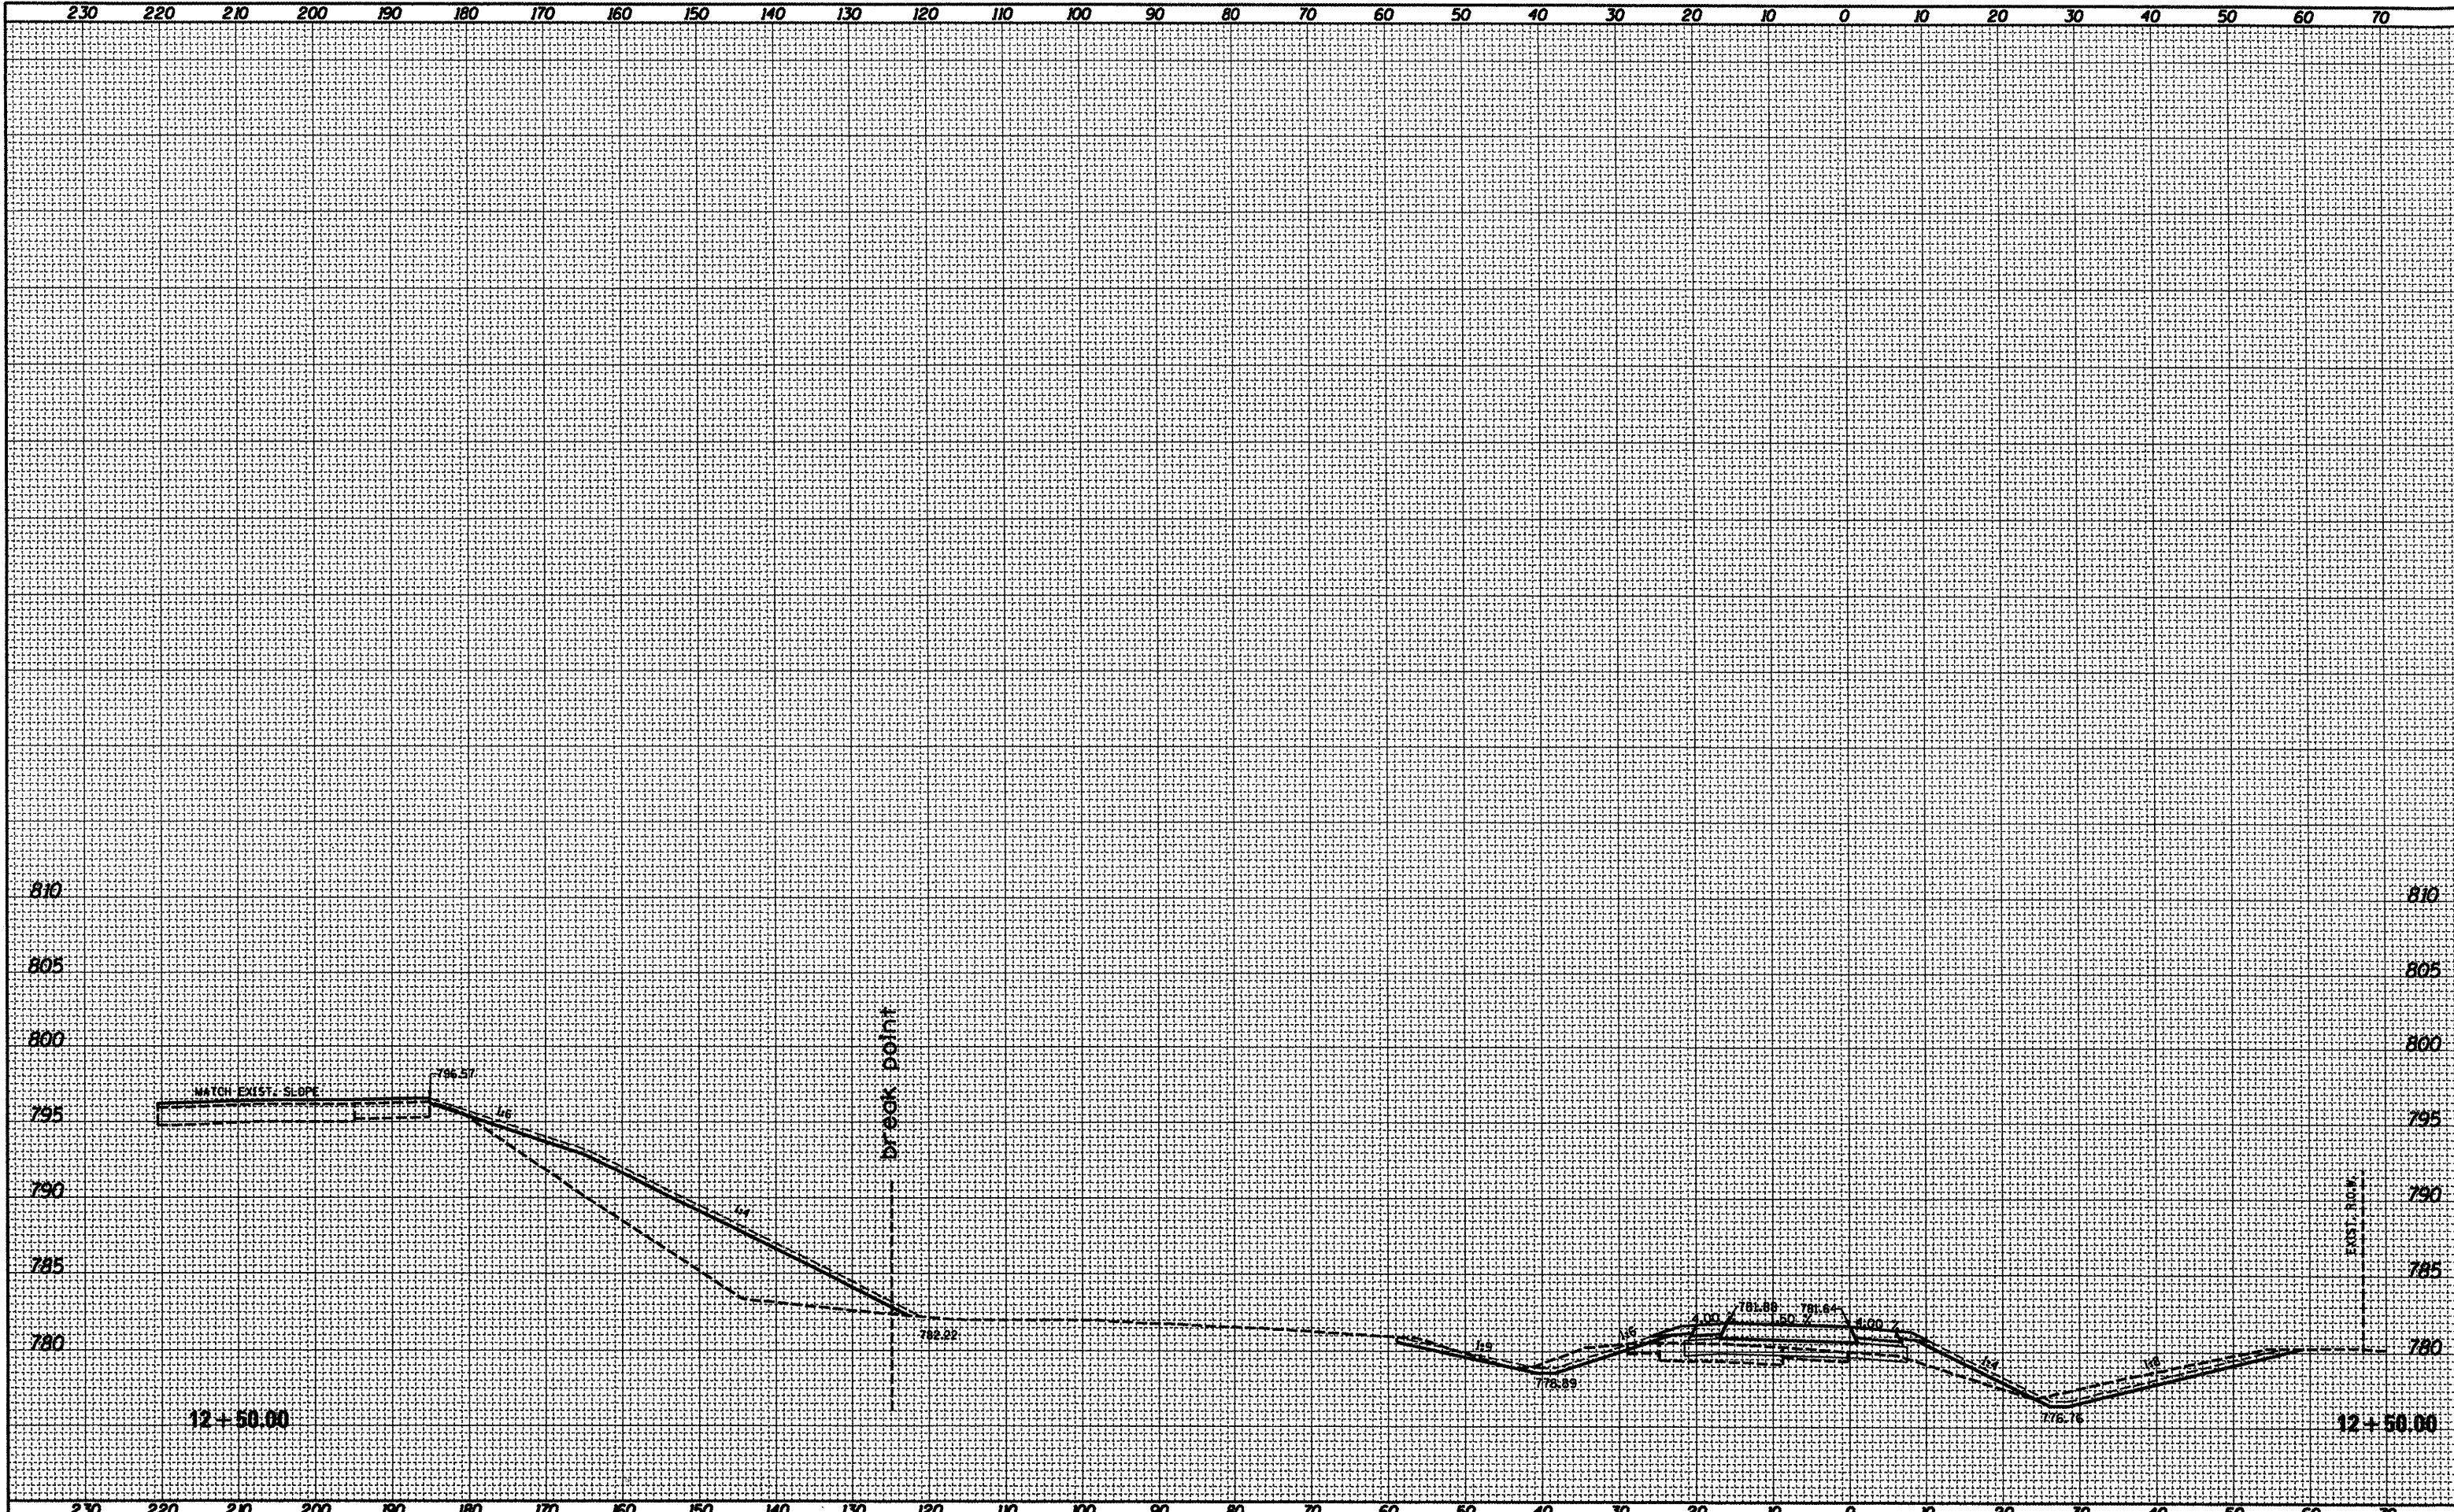

FILE NAME = D:\68506\scm_13.dgn	USER NAME = bergsteker00	DESIGNED -	REVISED -	STATE OF ILLINOIS DEPARTMENT OF TRANSPORTATION	RAMP H X SECTIONS		F.A.I. RTE. 74	SECTION (48-271R,RS-4)	COUNTY KNOX	TOTAL SHEETS 103	SHEET NO. 99	
	PLOT SCALE = 20.0000' / IN.	DRAWN -	REVISED -		SCALE:	SHEET NO. OF SHEETS	STA. 12+50.00 TO STA. 12+50.00	CONTRACT NO. 68506				
	PLOT DATE = 12/20/2010	CHECKED -	REVISED -		ILLINOIS FED. AID PROJECT							
		DATE -	REVISED -									