



S:\GEN\DRAW\STDS&PLNS\SQUAD BRIDGES\BRIDGE CONTRACTS\STEEL BEAM REP/68A08 SN048-0065/SN048-0065 FARNHAMSTOV.US34.dgn

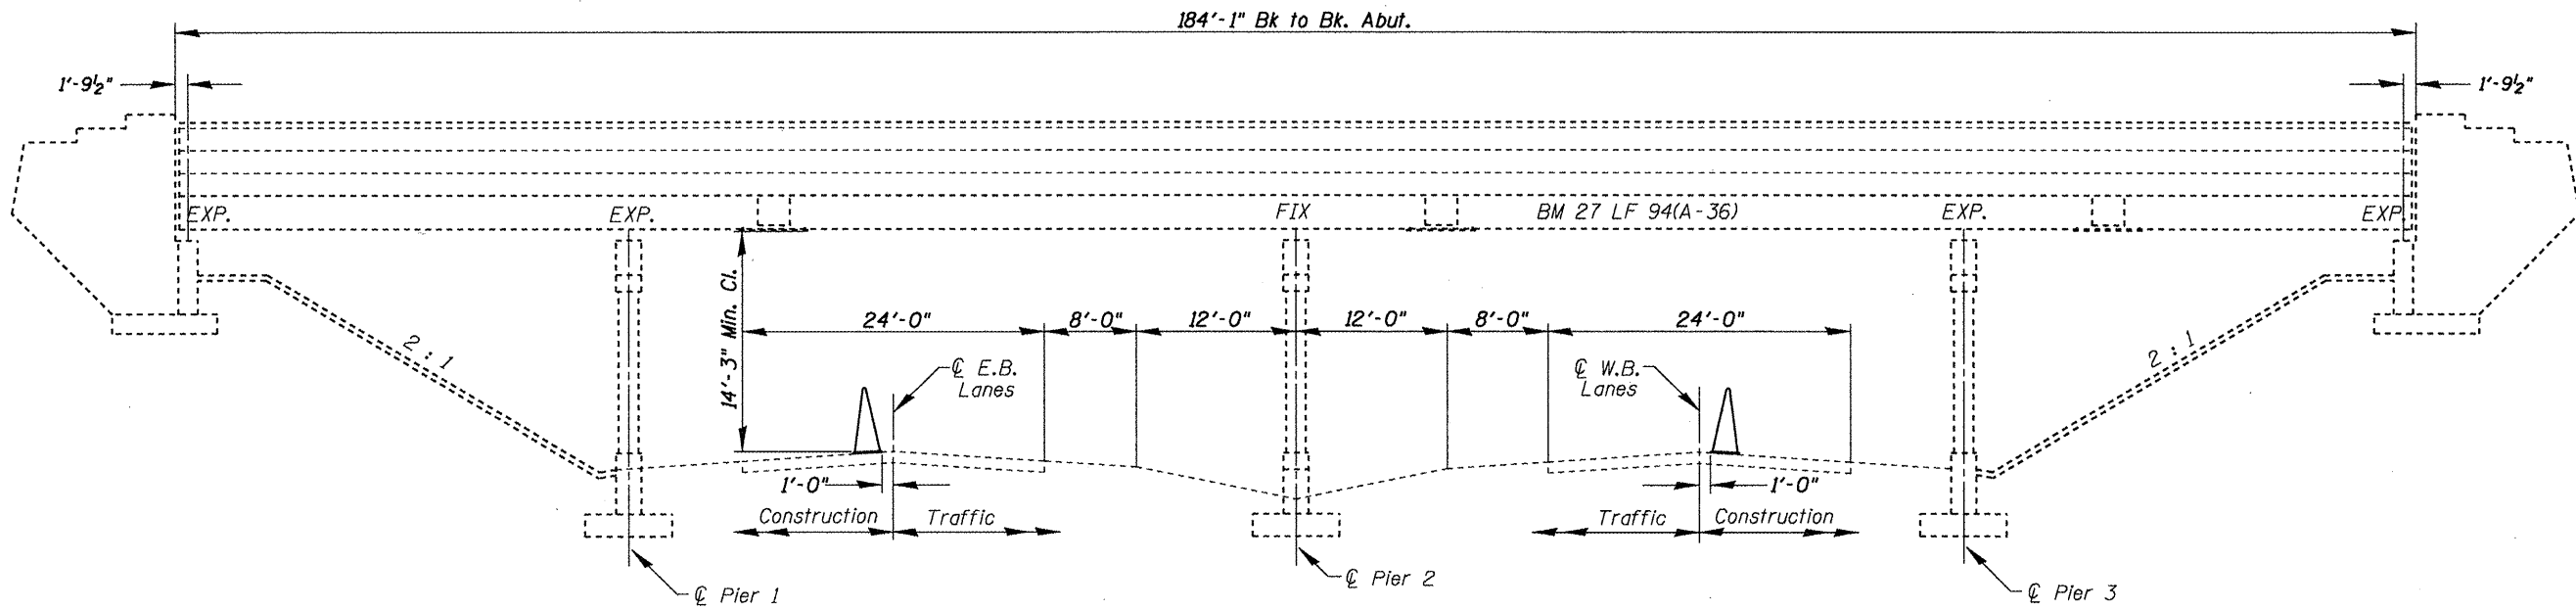

TRAFFIC CONTROL
(Stage 1)

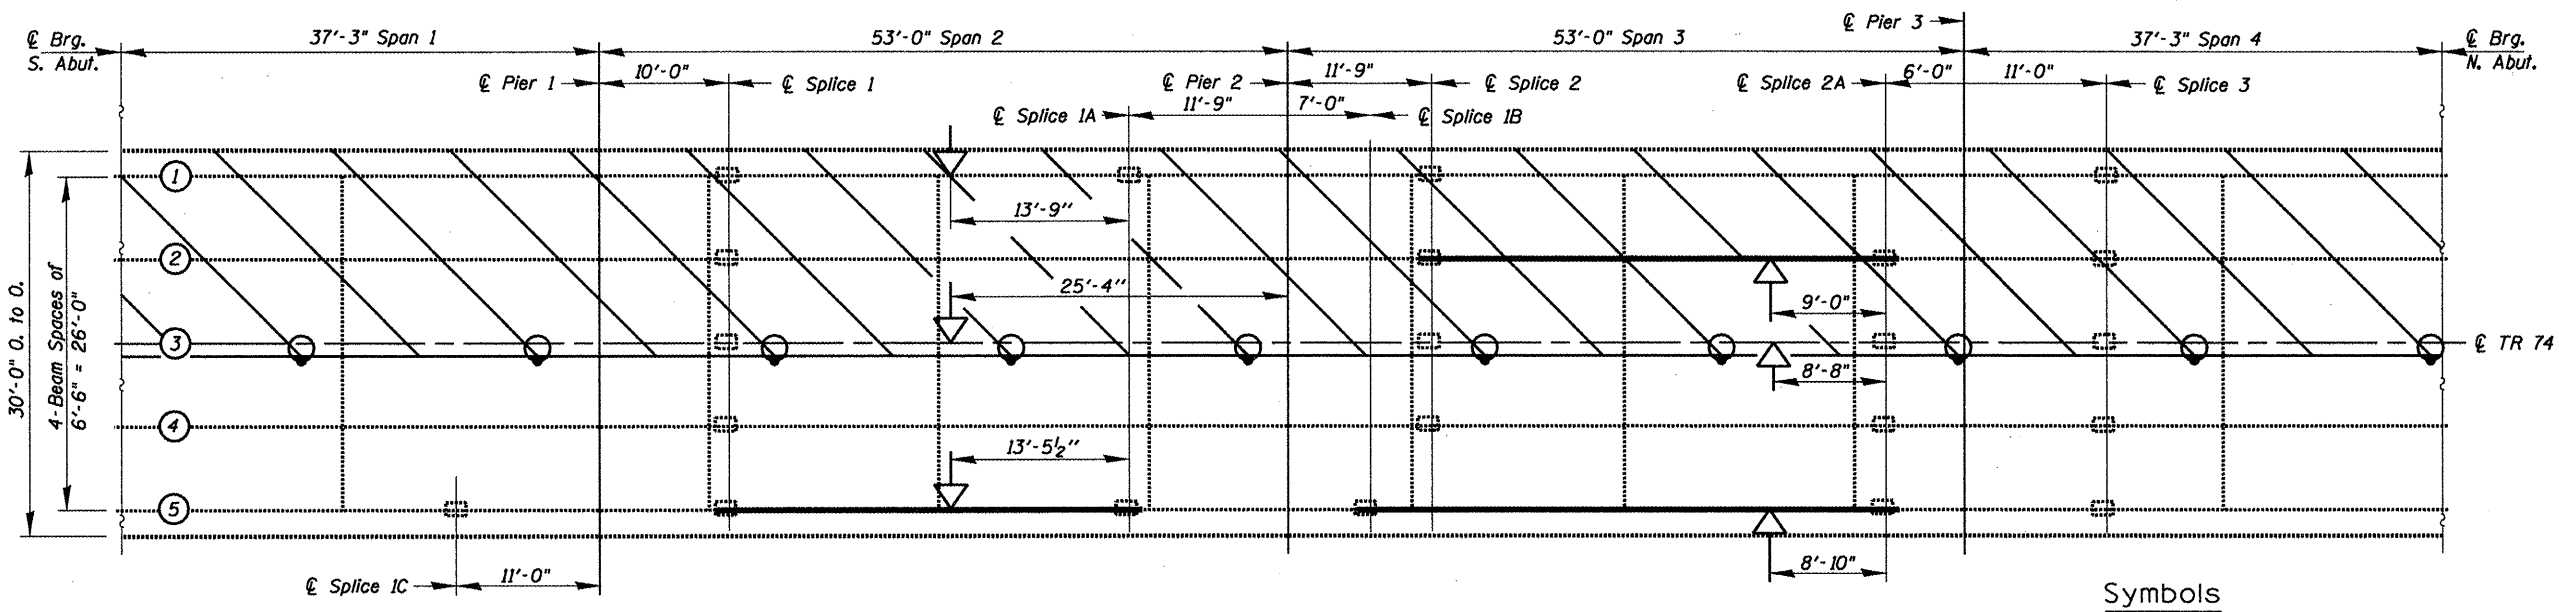

PLAN

Symbols

- Work Area
- Cone, Drum, or Barricade w/ steady burning Light
- Impact Line
- Temporary Slab Support System
(See Details Sheet 3 of 6.)

Notes:
Refer to Highway Standard BLR 22 and 701421 for exact placement of traffic management devices and other clarifications as construction staging symbols and dimensioning were duplicated off of these standards. For the sole purpose of beam or beam section removal and replacement both lanes of one direction of US34 may be temporarily closed. See Special Provisions "US 34 Lane Closures".

SN.048-0065 FARNHAM
ST. OVER US34

FILE NAME = SN048-0065 FarnhamStov.US34.dgn	USER NAME = jonesc	DESIGNED - C JONES	REVISED -	STATE OF ILLINOIS DEPARTMENT OF TRANSPORTATION	PROPOSED TRAFFIC CONTROL STRUCTURE NO. 048-0065			F.A.P. RTE. 29	SECTION (21-HB-211-5)	COUNTY KNOX	TOTAL SHEETS 14	SHEET NO. 6
PLOT SCALE = 1/8" = 1'-0"	PLOT DATE = 12/16/2010	DRAWN - C JONES	REVISED -		SCALE: _____	SHEET NO. ____ OF ____ SHEETS	STA. _____ TO STA. _____	STEEL BEAM REPL. & REPAIRS CONTRACT NO. 68A08				
CHECKED -	DATE - 08/17/2010	REVISOR -	REVISOR -		FED. ROAD DIST. NO. 4 ILLINOIS FED. AID PROJECT							