



S:\GEN\DRAWING\STDS&PLNS\SQJAD BRIDGES\BRIDGE CONTRACTS\STEEL BEAM REF\68A08 SN048-0065 FARNHAMSTOV\US34.dgn

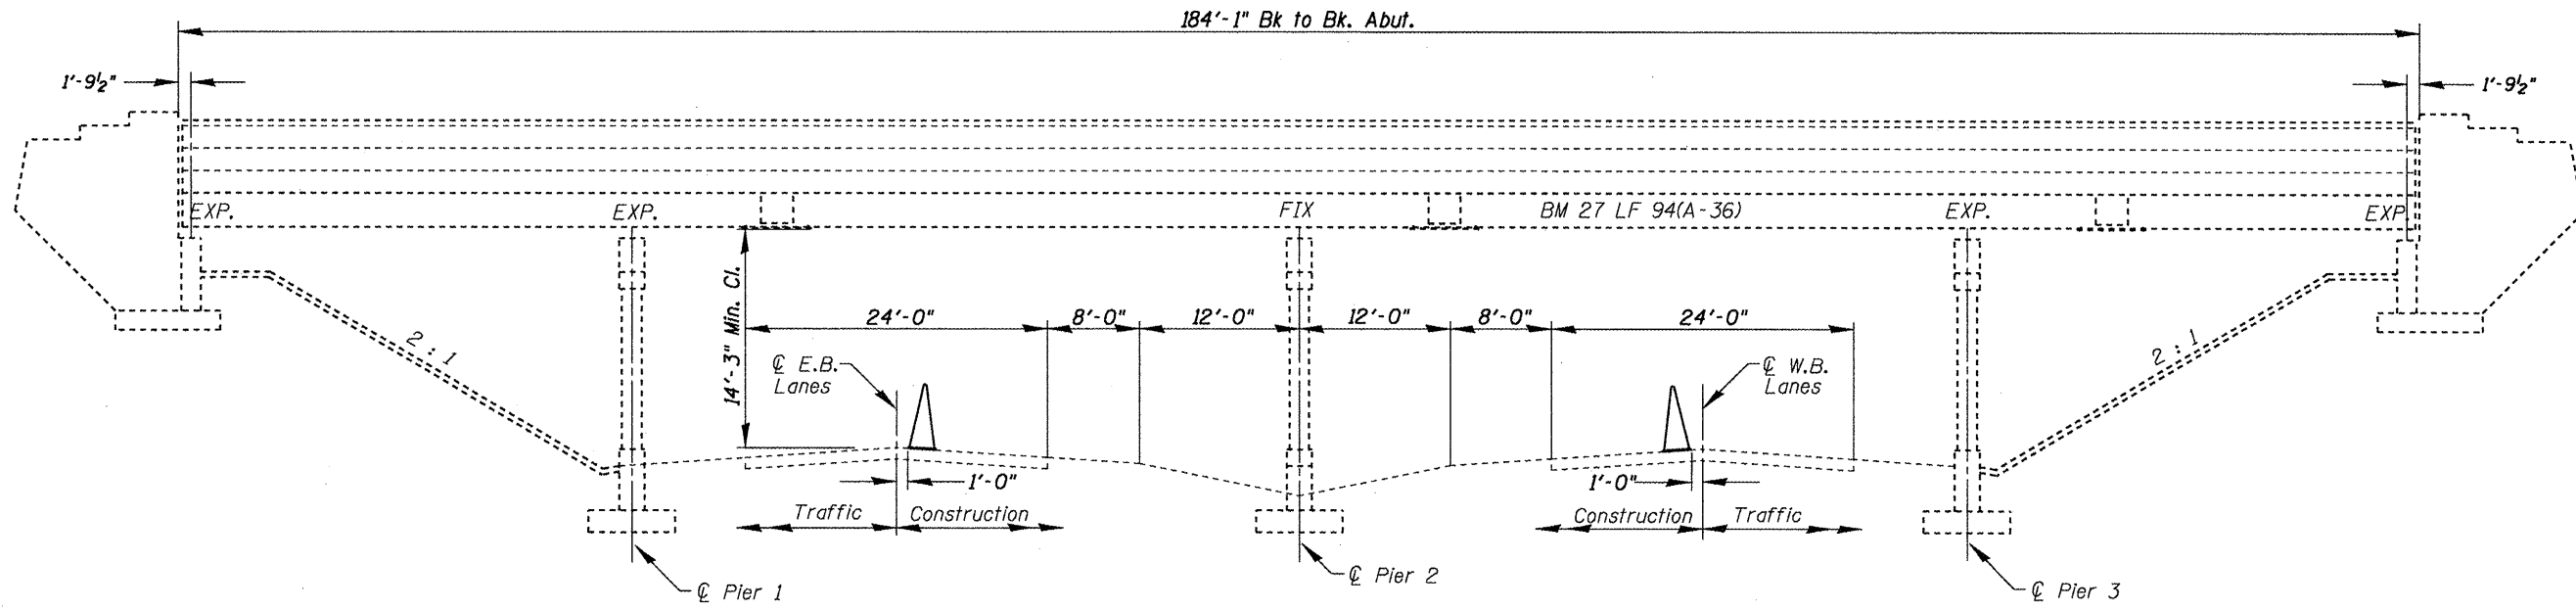

TRAFFIC CONTROL
(Stage II)

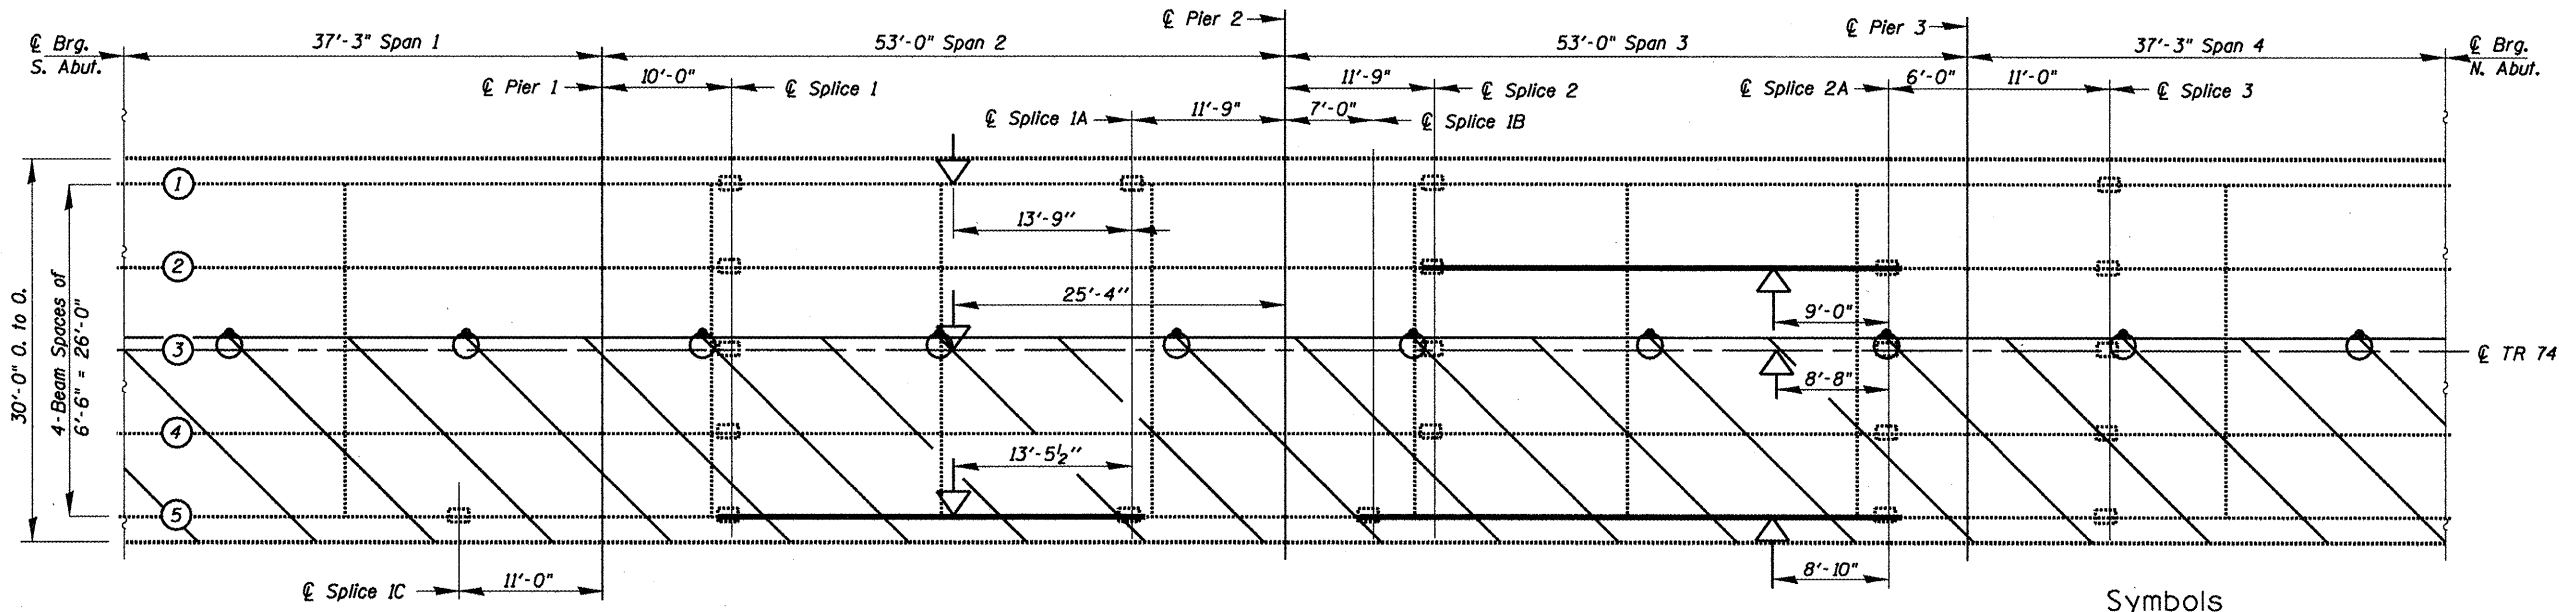

PLAN

Symbols

- Work Area
- Cone, Drum, or Barricade w/
steady burning Light
- Impact Line
- Temporary Slab Support System
(See Details Sheet 3 of 6.)

Notes:
Refer to Highway Standard BLR 22 and 701421 for exact placement of traffic management devices and other clarifications as construction staging symbols and dimensioning were duplicated off of these standards.
For the sole purpose of beam or beam section removal and replacement both lanes of one direction of US34 may be temporarily closed. See Special Provisions "US 34 Lane Closures".

FILE NAME =	USER NAME = jonesc
SN048-0065 FarnhamStovrUS34.dgn	
PLOT SCALE = 103.7051' / IN.	
PLOT DATE = 12/16/2010	

DESIGNED - C JONES	REVISED - ---
DRAWN - C JONES	REVISED - ---
CHECKED - ---	REVISED - ---
DATE - 08/17/2010	REVISED - ---

STATE OF ILLINOIS
DEPARTMENT OF TRANSPORTATION

PROPOSED TRAFFIC CONTROL	
STRUCTURE NO. 048-0065	
SCALE: _____	SHEET NO. ___ OF ___ SHEETS
STA. _____	TO STA. _____

F.A.P. RTE. 29	SECTION (21-HB-2)1-5	COUNTY KNOX	TOTAL SHEETS 14	SHEET NO. 7
STEEL BEAM REPL. & REPAIRS		CONTRACT NO. 68A08		
FED. ROAD DIST. NO. 4 ILLINOIS FED. AID PROJECT				

SN.048-0065 FARNHAM
ST. OVER US34