



EXISTING TYPICAL CROSS SECTION ①

STATION TO STATION
 737+00.00 TO 743+50.00
 743+50.00 TO 744+50.00 (S.E. TRANSITION) ②

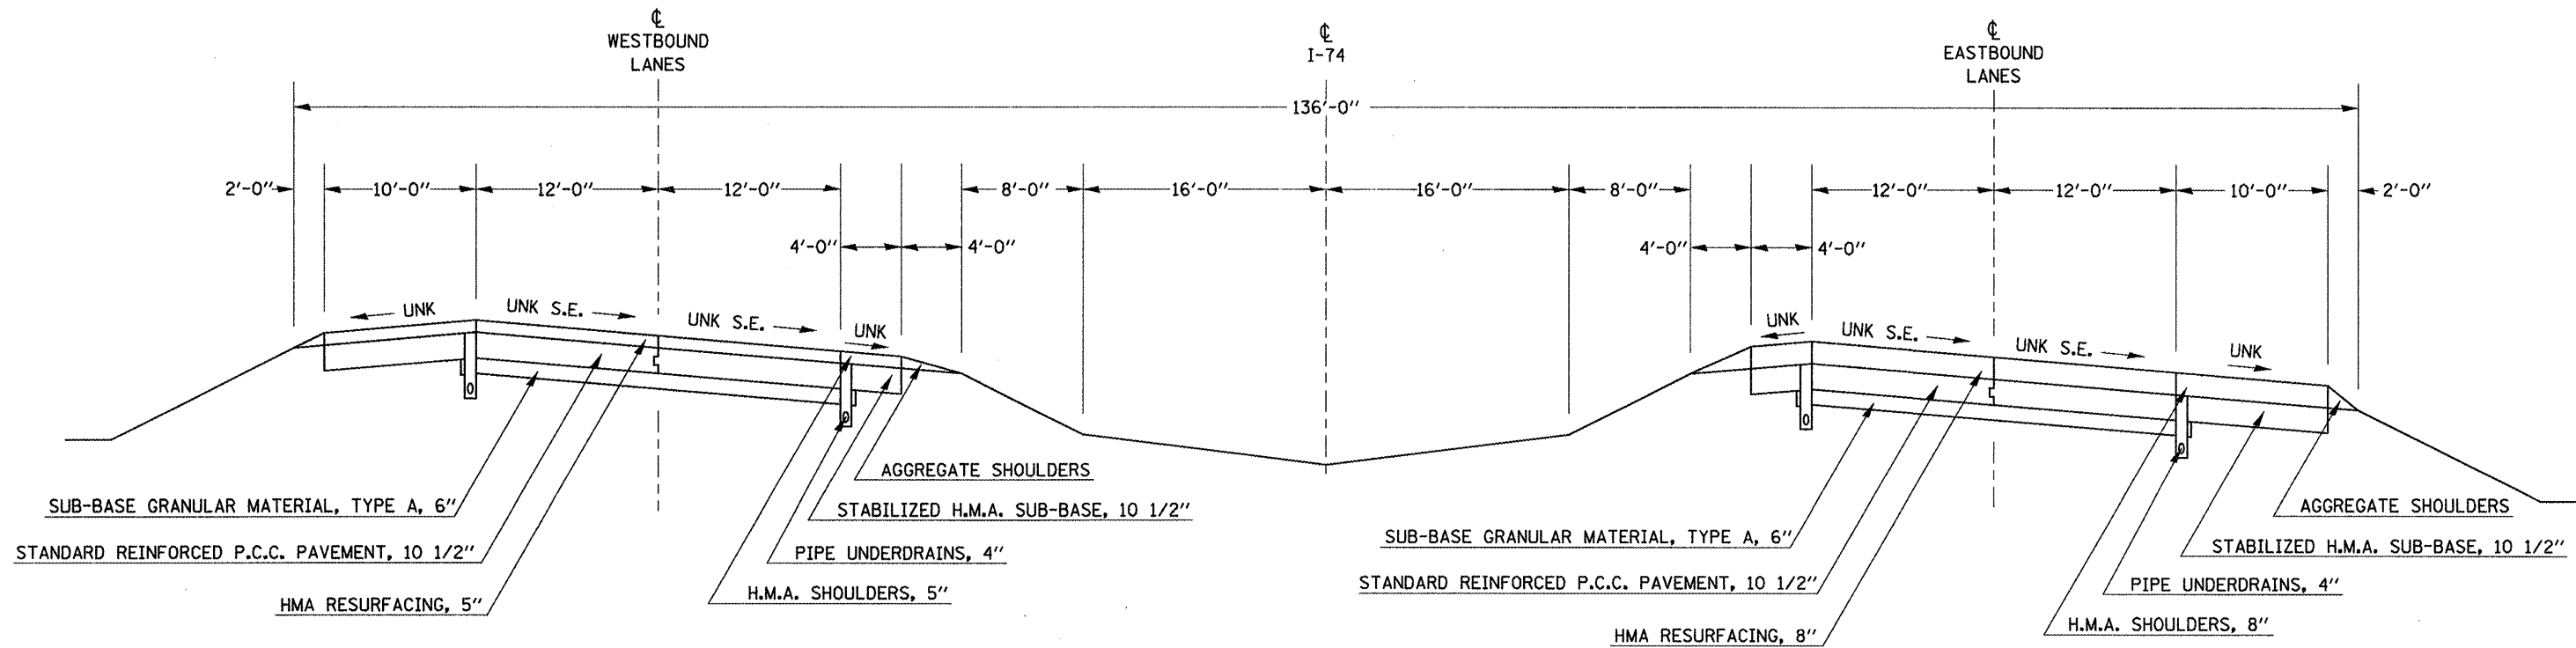

EXISTING TYPICAL CROSS SECTION ②

STATION TO STATION
 ① 744+50.00 TO 772+00.00 ③

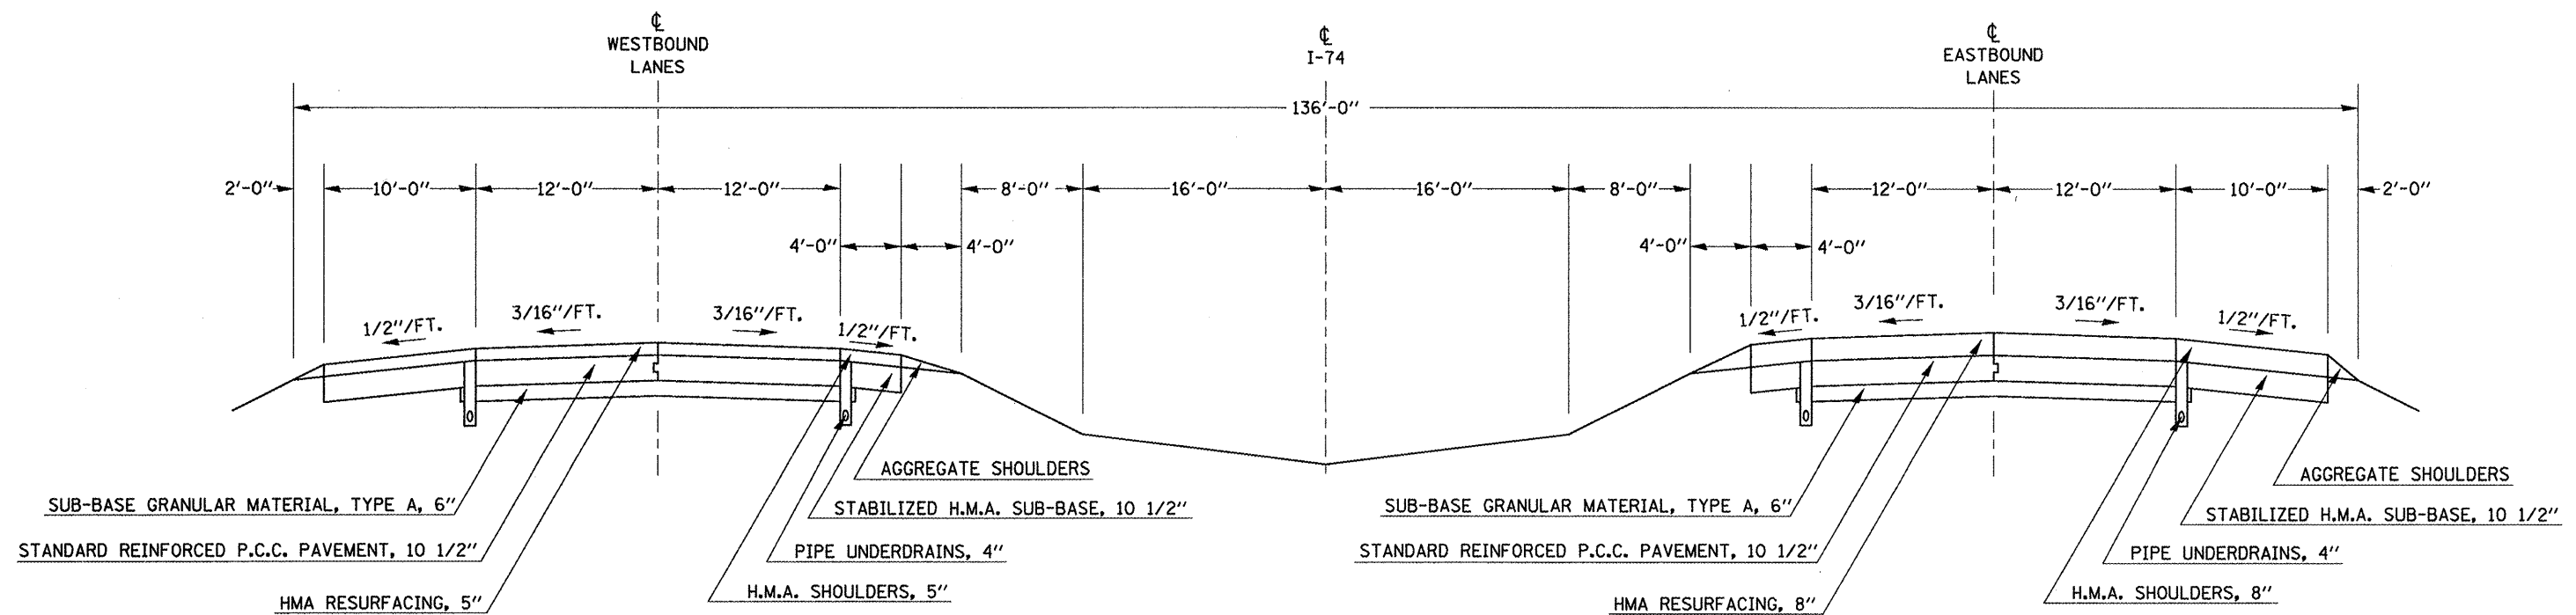

FILE NAME =
 c:\pwwork\pwwork\hoganb\d0158340\0570550-sh1-typical.dgn

USER NAME = hoganbj
 DESIGNED -
 DRAWN -
 PLOT SCALE = 1/8" = 1' IN.
 PLOT DATE = 10/21/2018

CHECKED -
 DATE -

REVISED -
 REVISED -
 REVISED -
 REVISED -

STATE OF ILLINOIS
 DEPARTMENT OF TRANSPORTATION

EXISTING TYPICAL SECTIONS
 SCALE: SHEET NO. OF SHEETS STA. TO STA.

F.A.I. RTE.	SECTION	COUNTY	TOTAL SHEETS	SHEET NO.
74	(57-2011), 21, 22RS-3	MCCLEAN	150	14
CONTRACT NO. 70550				
ILLINOIS FED. AID PROJECT				