



### EXISTING TYPICAL CROSS SECTION ⑤

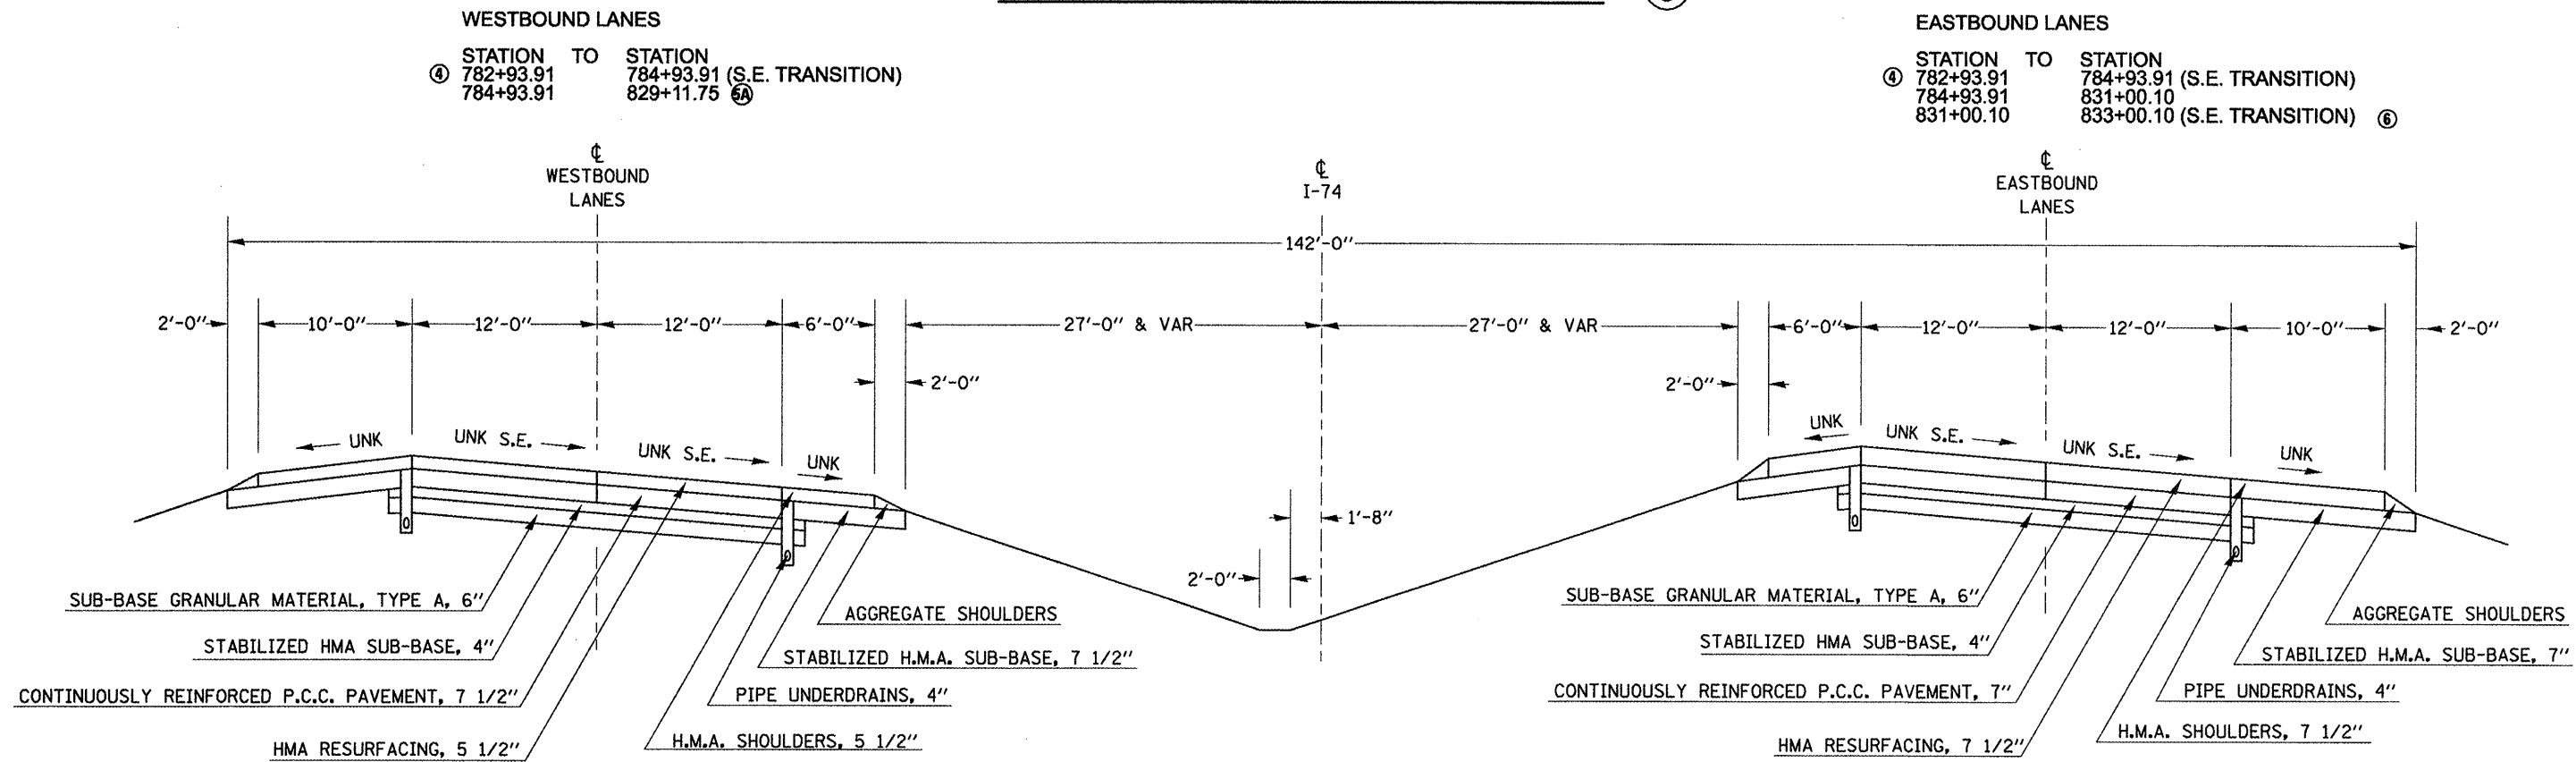

### EXISTING TYPICAL CROSS SECTION ⑤A

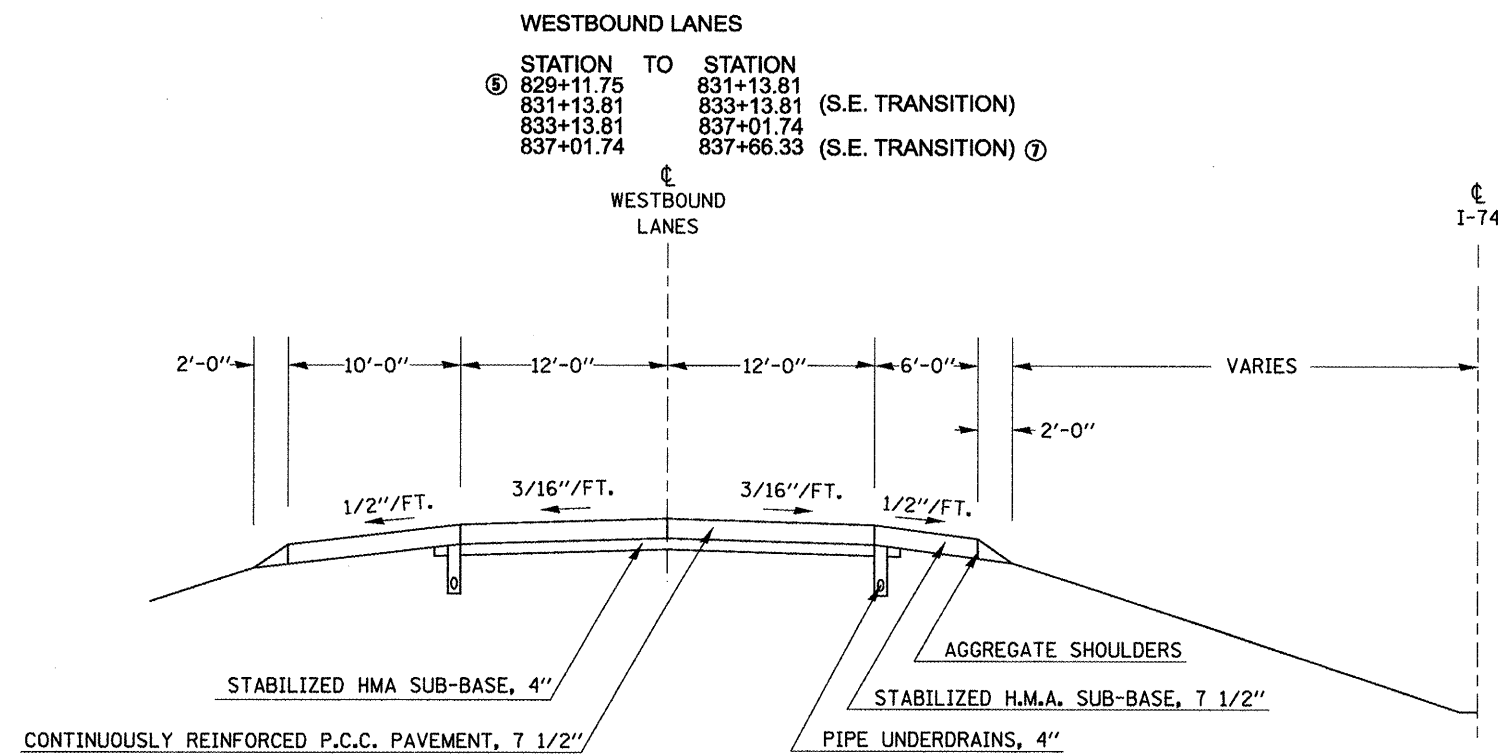

FILE NAME =	USER NAME = hogenbj	DESIGNED -	REVISED -
cr:\pw_work\pwidot\hogenbj\158348\057958-sh-typ10a.dgn		DRAWN -	REVISED -
PLOT SCALE = 1/8" = 1' IN.		CHECKED -	REVISED -
PLOT DATE = 10/21/2010		DATE -	REVISED -

STATE OF ILLINOIS  
DEPARTMENT OF TRANSPORTATION

EXISTING TYPICAL SECTIONS			
SCALE:	SHEET NO.	OF SHEETS	STA. TO STA.

F.A.I. RTE.	SECTION	COUNTY	TOTAL SHEETS	SHEET NO.
74	(57-2011), 21, 22 IRS-3	MCLEAN	150	16
CONTRACT NO. 70550				
ILLINOIS FED. AID PROJECT				