



PROPOSED TYPICAL CROSS SECTION 5

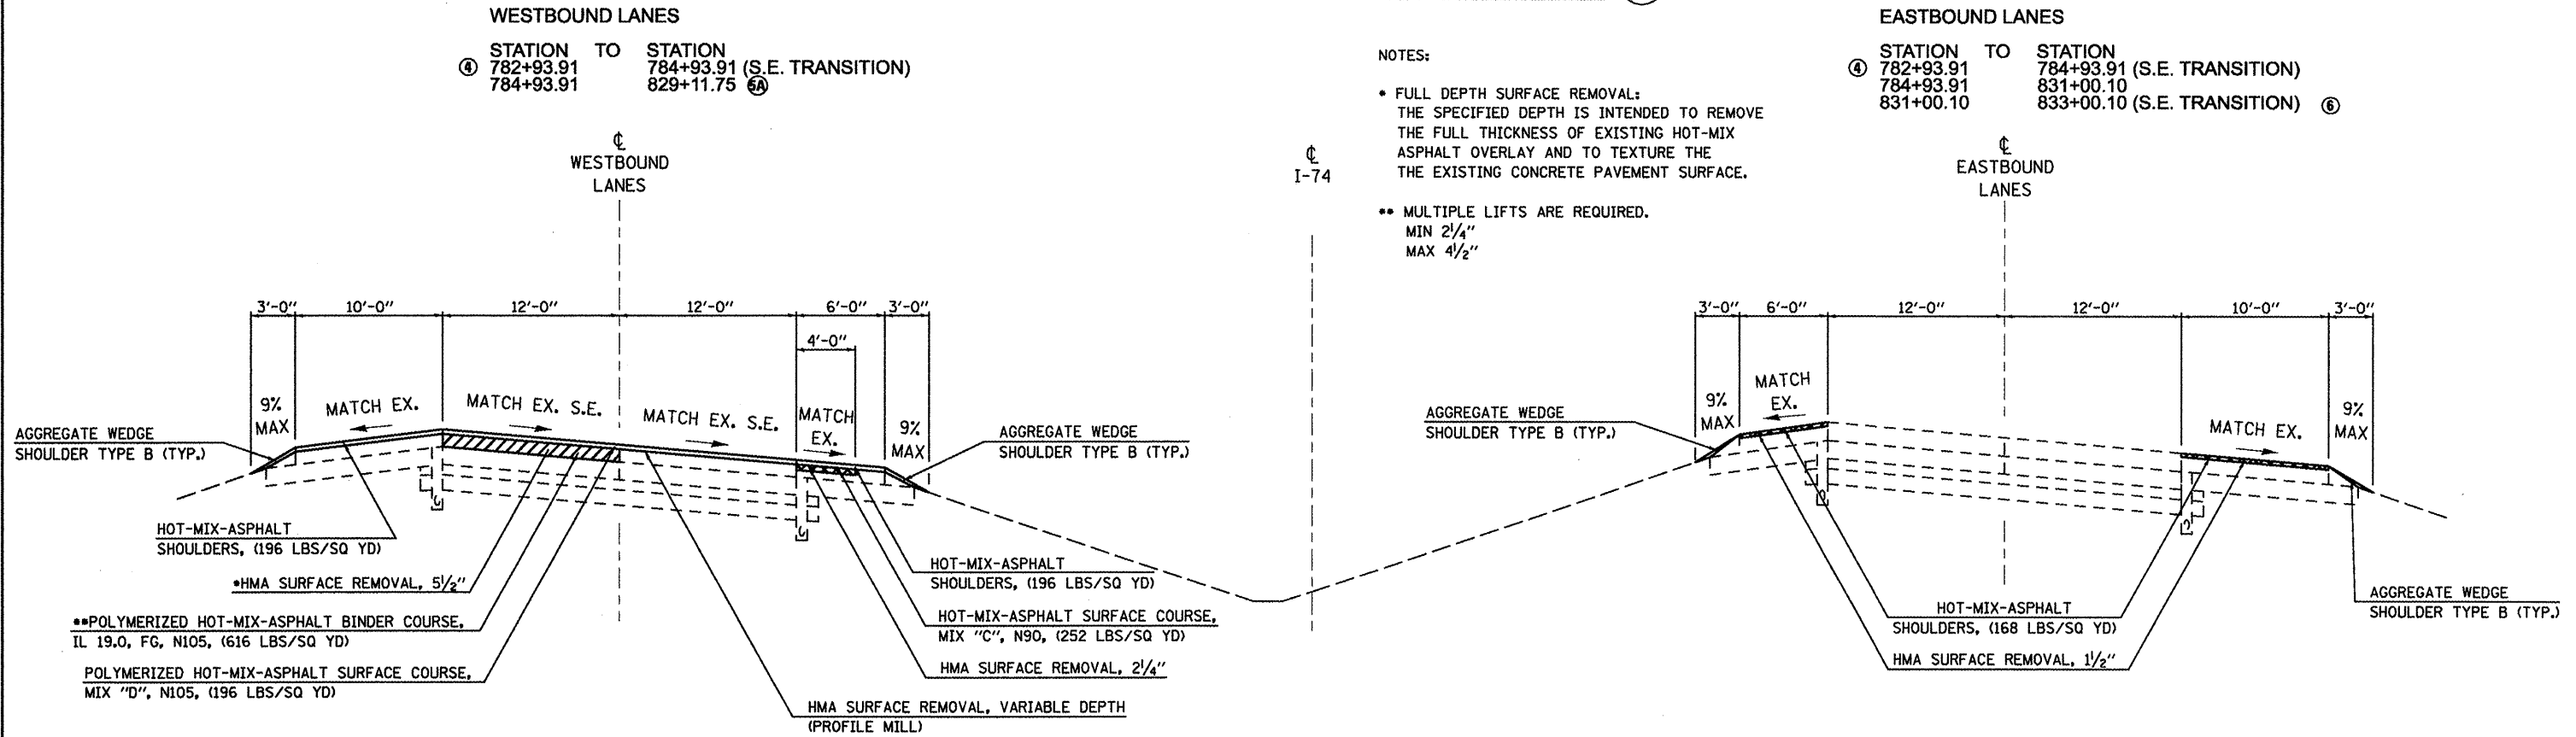

PROPOSED TYPICAL CROSS SECTION 5A

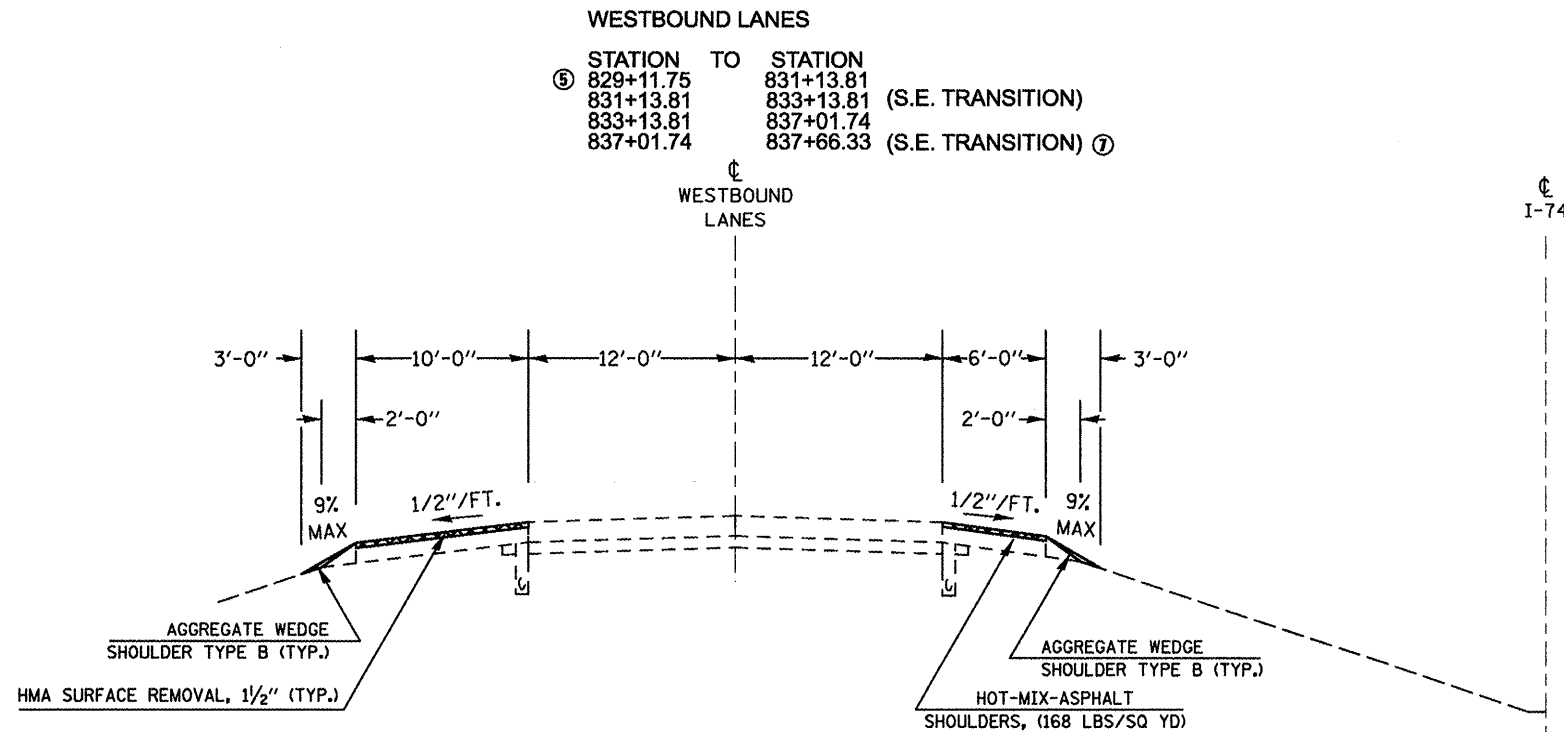

FILE NAME =	USER NAME = hoganbj	DESIGNED -	REVISED - BJH 8/10/2010
ct:\pw_work\p\dot\hoganbj\d0158348\0570550-shr-typical.dgn		DRAWN -	REVISED - BJH 8/12/2010
PLOT SCALE = 1/8" = 1'-0"		CHECKED -	REVISED -
PLOT DATE = 10/21/2010		DATE -	REVISED -

**STATE OF ILLINOIS
DEPARTMENT OF TRANSPORTATION**

PROPOSED TYPICAL SECTIONS

F.A.I. RTE.	SECTION	COUNTY	TOTAL SHEETS	SHEET NO.
74	(57-2011), 21, 22, RS-3	MCLEAN	150	24
CONTRACT NO. 70550			ILLINOIS FED. AID PROJECT	

SCALE: SHEET NO. OF SHEETS STA. TO STA.