



PROPOSED TYPICAL CROSS SECTION ⑥

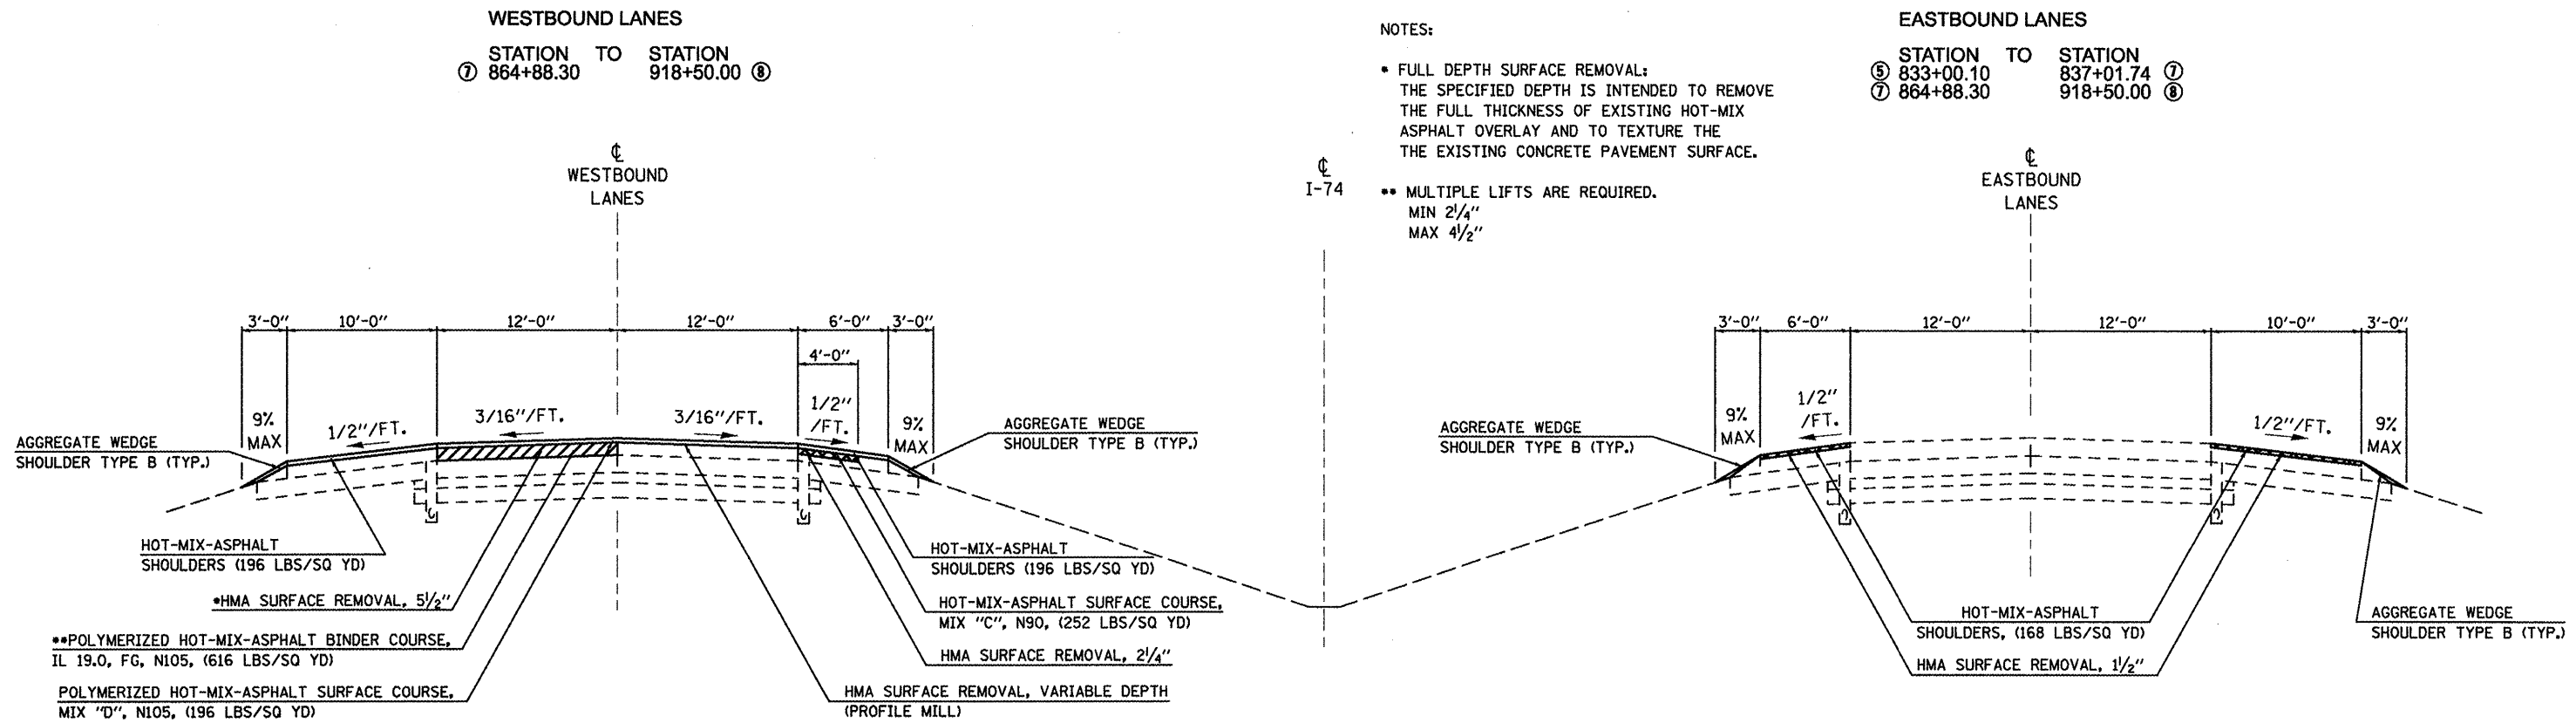

PROPOSED TYPICAL CROSS SECTION ⑦

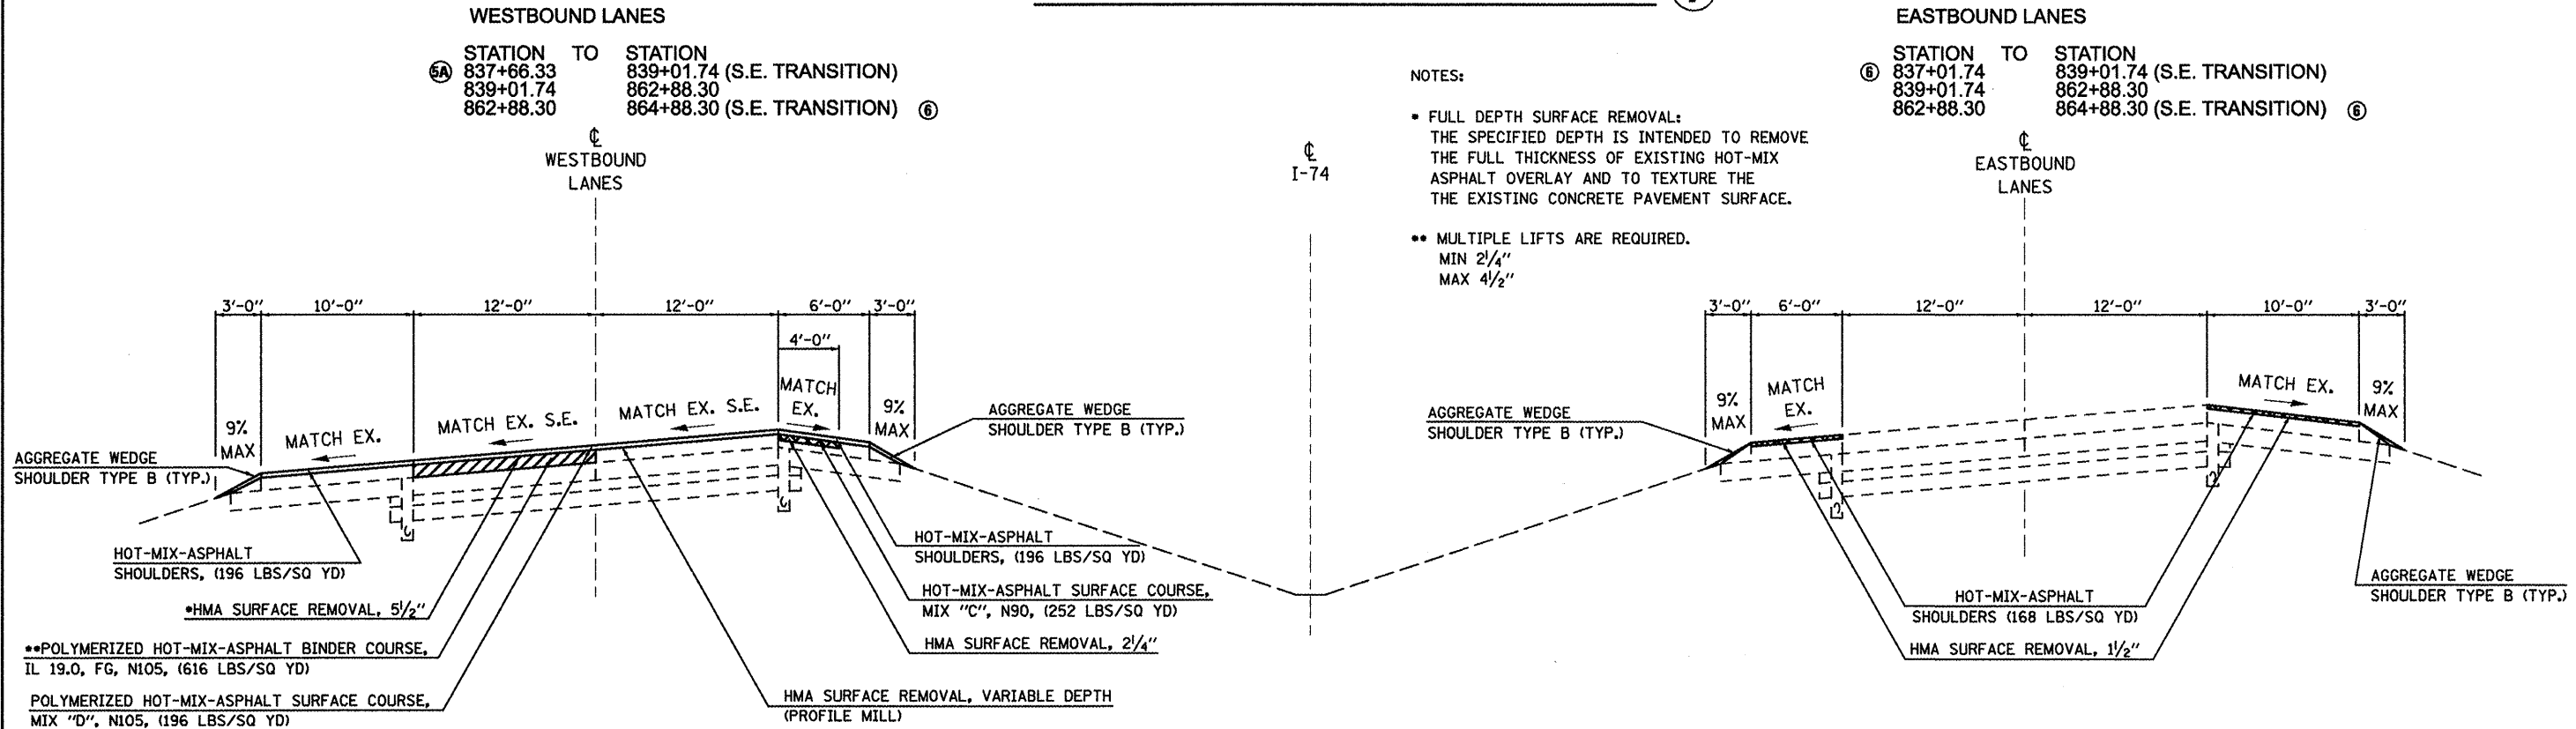

FILE NAME =
 c:\pw\work\pwwdot\hoganbj\d0158348\057850-sh-typicoe1.dgn

USER NAME = hoganbj
 PLOT SCALE = 1/8" = 1' IN.
 PLOT DATE = 10/21/2010

DESIGNED -
 DRAWN -
 CHECKED -
 DATE -

REVISED - BJH 8/10/2010
 REVISED - BJH 8/12/2010
 REVISED -
 REVISED -

**STATE OF ILLINOIS
 DEPARTMENT OF TRANSPORTATION**

PROPOSED TYPICAL SECTIONS

SCALE: SHEET NO. OF SHEETS STA. TO STA.

F.A.I. RTE. 74	SECTION (57-2011), 21, 22RS-3	COUNTY MCLEAN	TOTAL SHEETS 150	SHEET NO. 25
CONTRACT NO. 70550			ILLINOIS FED. AID PROJECT	