


DETAIL FOR I-74 MILLING AND PAVING TRANSITIONS AT 1 1/2" MILLING LOCATIONS


NOTE: AREA OF MILLING TRANSITION SHALL BE INCLUDED IN THE CONTRACT UNIT PRICE FOR THE VARIOUS PAY ITEMS FOR HOT-MIX ASPHALT SURFACE REMOVAL OF THE DEPTH SPECIFIED AND NO ADDITIONAL COMPENSATION SHALL BE ALLOWED.

	STATION	TO	STATION	
I-74 WBPL & EBPL	737+00.00		737+52.50	BEGINNING OF I-74 PROJECT
I-74 WBPL & EBPL	778+85.97		779+38.47	DEPARTURE S.N. 057-0121 (WB) & APPROACH S.N. 057-0120 (EB)
I-74 EBPL	1040+25.25		1040+77.75	DEPARTURE S.N. 057-0125
I-74 EBPL	1110+47.50		1111+00.00	END OF I-74 PROJECT

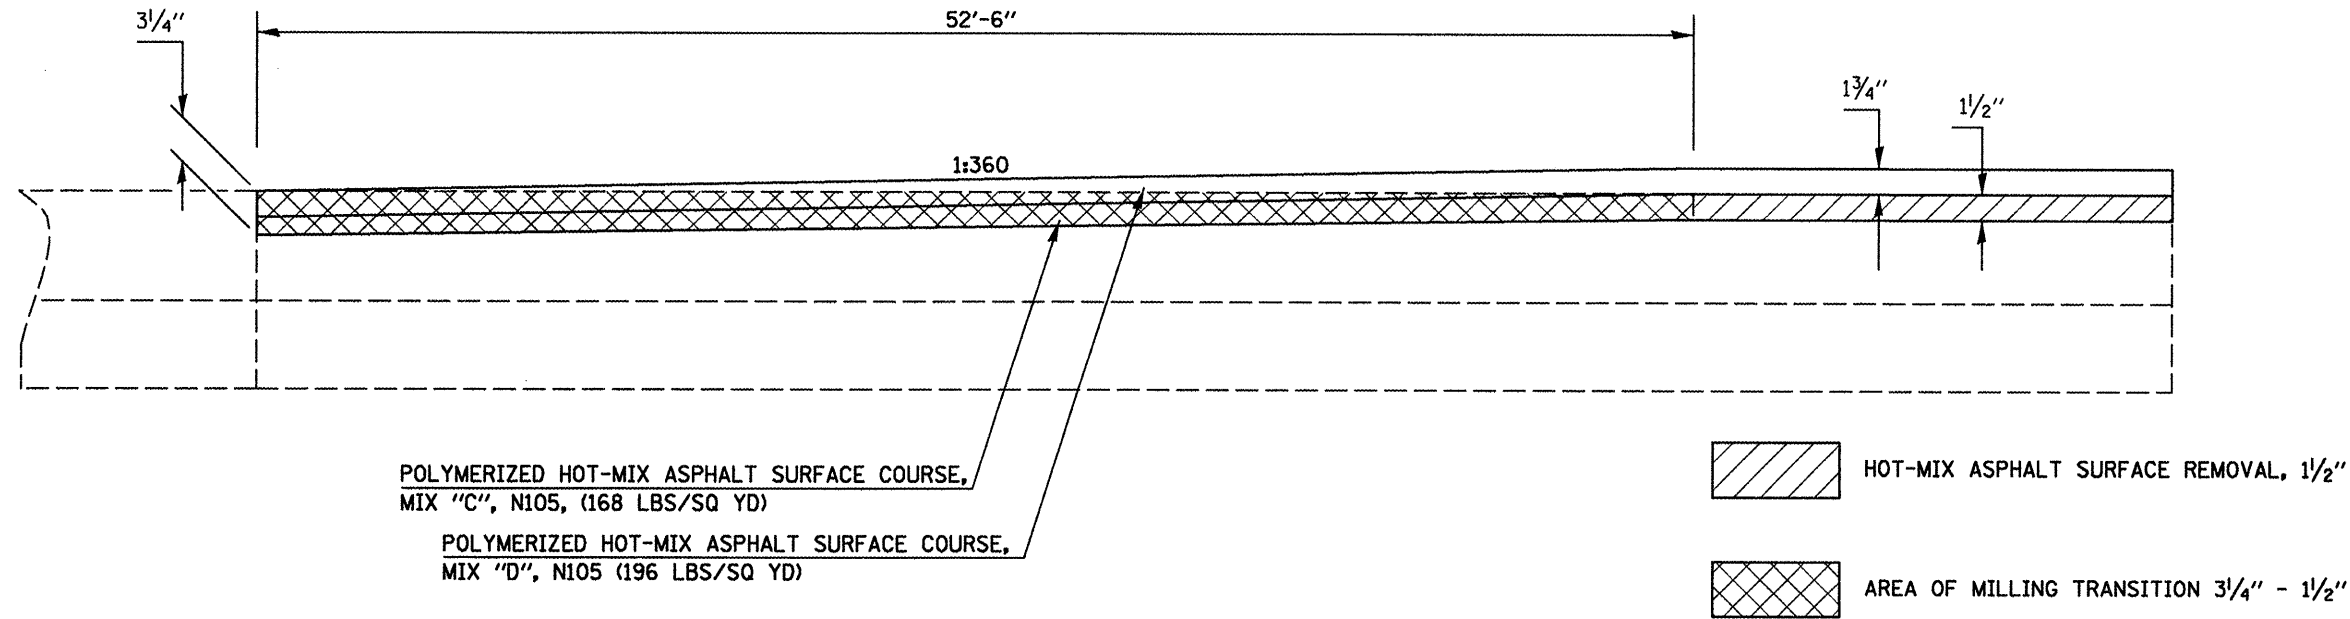

DETAIL FOR I-74 MILLING AND PAVING TRANSITIONS AT VARIABLE DEPTH (PROFILE MILL) LOCATIONS

	STATION	TO	STATION	
I-74 WBPL	781+58.39		782+10.89	APPROACH S.N. 057-0121
I-74 WBPL	828+59.25		829+11.75	DEPARTURE PCC PATCH UNDER S.N. 057-0122
I-74 WBPL	837+66.33		838+18.83	APPROACH PCC PATCH UNDER S.N. 057-0122
I-74 WBPL	1037+21.75		1037+74.25	DEPARTURE S.N. 057-0126
I-74 WBPL	1040+25.75		1040+78.25	APPROACH S.N. 057-0126
I-74 WBPL	1110+47.50		1111+00.00	END OF I-74 PROJECT

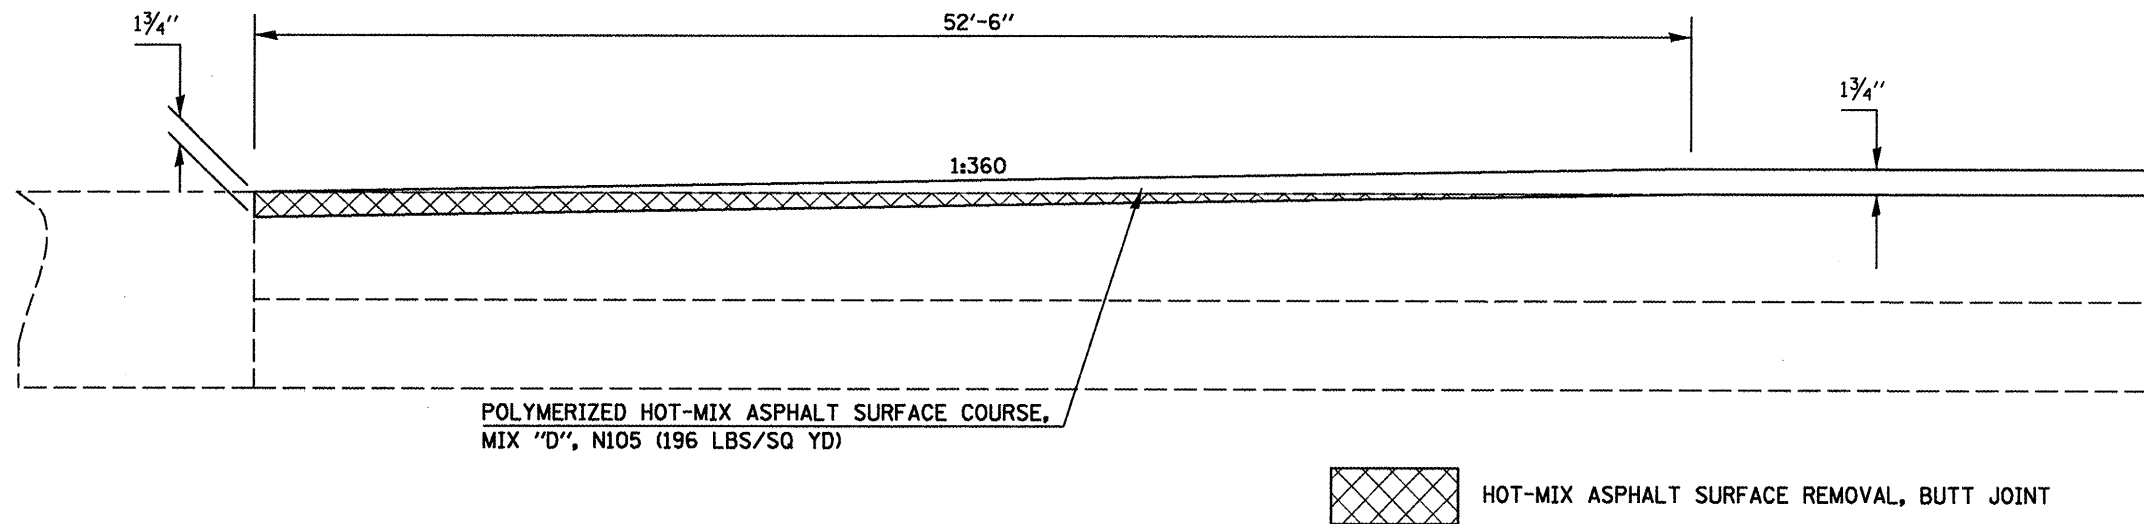

SHEET 1 OF 10

FILE NAME =	USER NAME = hogenbj	DESIGNED - BJH	REVISED -
c:\pwork\pwork\hogenbj\0515834\0570550-sh1-detail.dgn		DRAWN - BJH 8/30/2010	REVISED -
PLOT SCALE = 48.0000' / IN.		CHECKED -	REVISED -
PLOT DATE = 10/21/2010		DATE -	REVISED -

**STATE OF ILLINOIS
DEPARTMENT OF TRANSPORTATION**

MILLING AND PAVING TRANSITION DETAILS

F.A.I. RTE.	SECTION	COUNTY	TOTAL SHEETS	SHEET NO.
74	(57-2011), 21, 22, RS-3	McLean	150	76
				CONTRACT NO. 70550
ILLINOIS FED. AID PROJECT				

SCALE: SHEET NO. 1 OF 10 SHEETS STA. TO STA.