


## DETAIL FOR I-74 MILLING AND PAVING TRANSITIONS AT 5" MILLING LOCATION


I-74 WBDL    STATION    TO    STATION  
 737+00.00    737+52.50    BEGINING OF I-74 PROJECT

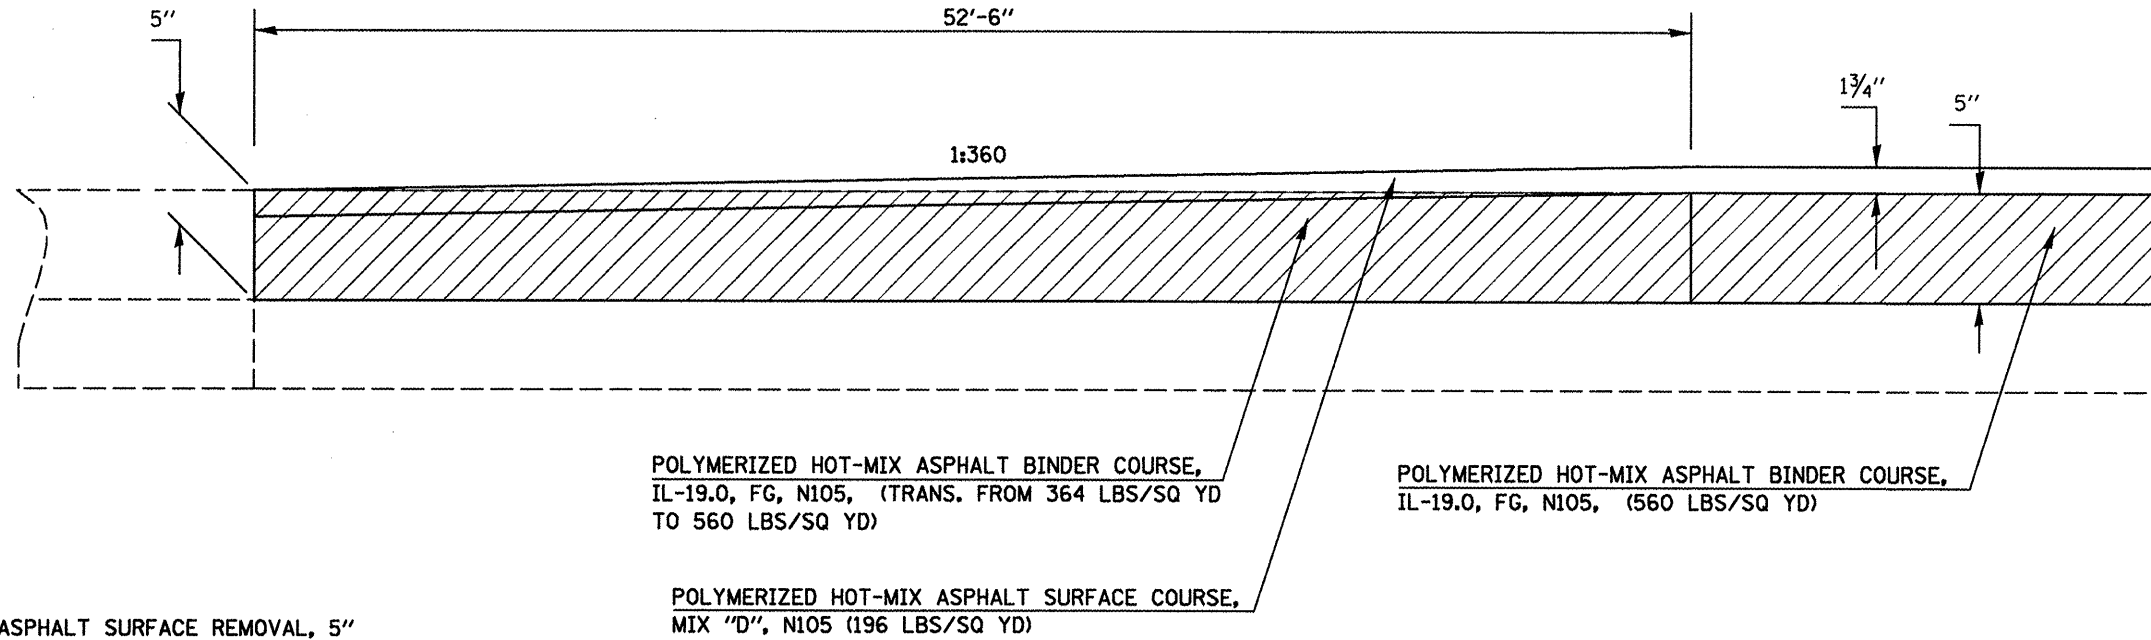

HOT-MIX ASPHALT SURFACE REMOVAL, 5"

## DETAIL FOR I-74 MILLING AND PAVING TRANSITIONS AT 5" TO 4 1/2" TRANSITION LOCATION

I-74 WBDL    STATION    TO    STATION  
 771+92.50    772+07.50    EXISTING PAVEMENT THICKNESS TRANSITION LOCATION

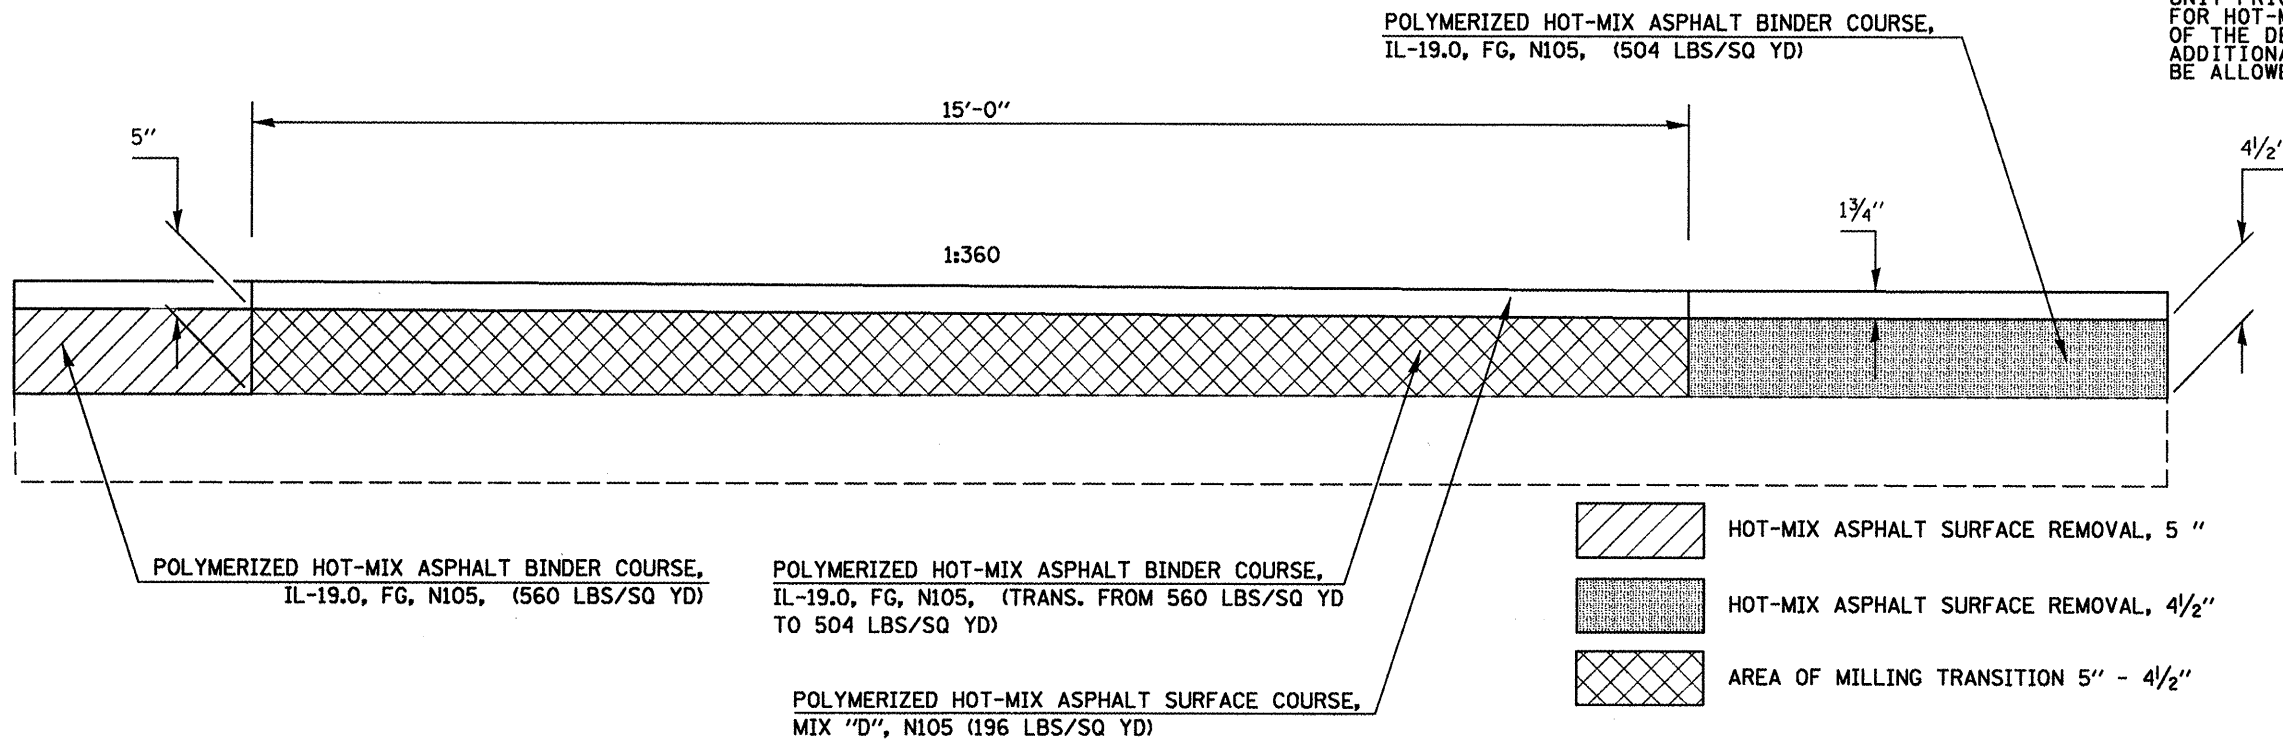

NOTE: AREA OF MILLING TRANSITION SHALL BE INCLUDED IN THE CONTRACT UNIT PRICE FOR THE VARIOUS PAY ITEMS FOR HOT-MIX ASPHALT SURFACE REMOVAL OF THE DEPTH SPECIFIED AND NO ADDITIONAL COMPENSATION SHALL BE ALLOWED.

- HOT-MIX ASPHALT SURFACE REMOVAL, 5 "
- HOT-MIX ASPHALT SURFACE REMOVAL, 4 1/2"
- AREA OF MILLING TRANSITION 5" - 4 1/2"

SHEET 2 OF 10

FILE NAME =	USER NAME = hogenbj	DESIGNED - BJH	REVISED -
ca:\pwork\pwork\hogenbj\0815834\057058-shr-detail.dgn		DRAWN - BJH 8/30/2010	REVISED -
PLOT SCALE = 40.0000' / IN.		CHECKED -	REVISED -
PLOT DATE = 10/21/2010		DATE -	REVISED -

**STATE OF ILLINOIS  
DEPARTMENT OF TRANSPORTATION**

**MILLING AND PAVING TRANSITION DETAILS**

F.A.I. RTE.	SECTION	COUNTY	TOTAL SHEETS	SHEET NO.
74	(57-2011), 21, 22 IRS-3	McLean	150	77
CONTRACT NO. 70550				
ILLINOIS FED. AID PROJECT				

SCALE:      SHEET NO. 2 OF 10 SHEETS      STA.      TO STA.