



DETAIL FOR I-74 SHOULDERS MILLING AND PAVING AT INLAY LOCATIONS (2 1/4" MILL & FILL)

	STATION	TO	STATION	
BEGINNING OF I-74 PROJECT I-74 WBPS & EBPS	737+00.00		772+00.00	
I-74 WBPS (INSIDE 4') & EBPS (INSIDE 4')	772+00.00		779+38.47	DEPARTURE S.N. 057-0121 (WB) & APPROACH S.N. 057-0120 (EB)
I-74 WBPS (INSIDE 4')	781+58.39		829+11.75	DEPARTURE PCC PATCH UNDER S.N. 057-0122
APPROACH PCC PATCH UNDER S.N. 057-0122	837+66.33		1037+74.25	DEPARTURE S.N. 057-0126
APPROACH S.N. 057-0126	1040+25.75		1116+00.00	END OF I-74 PROJECT
DEPARTURE S.N. 057-0125	1040+25.25		1116+00.00	END OF I-74 PROJECT

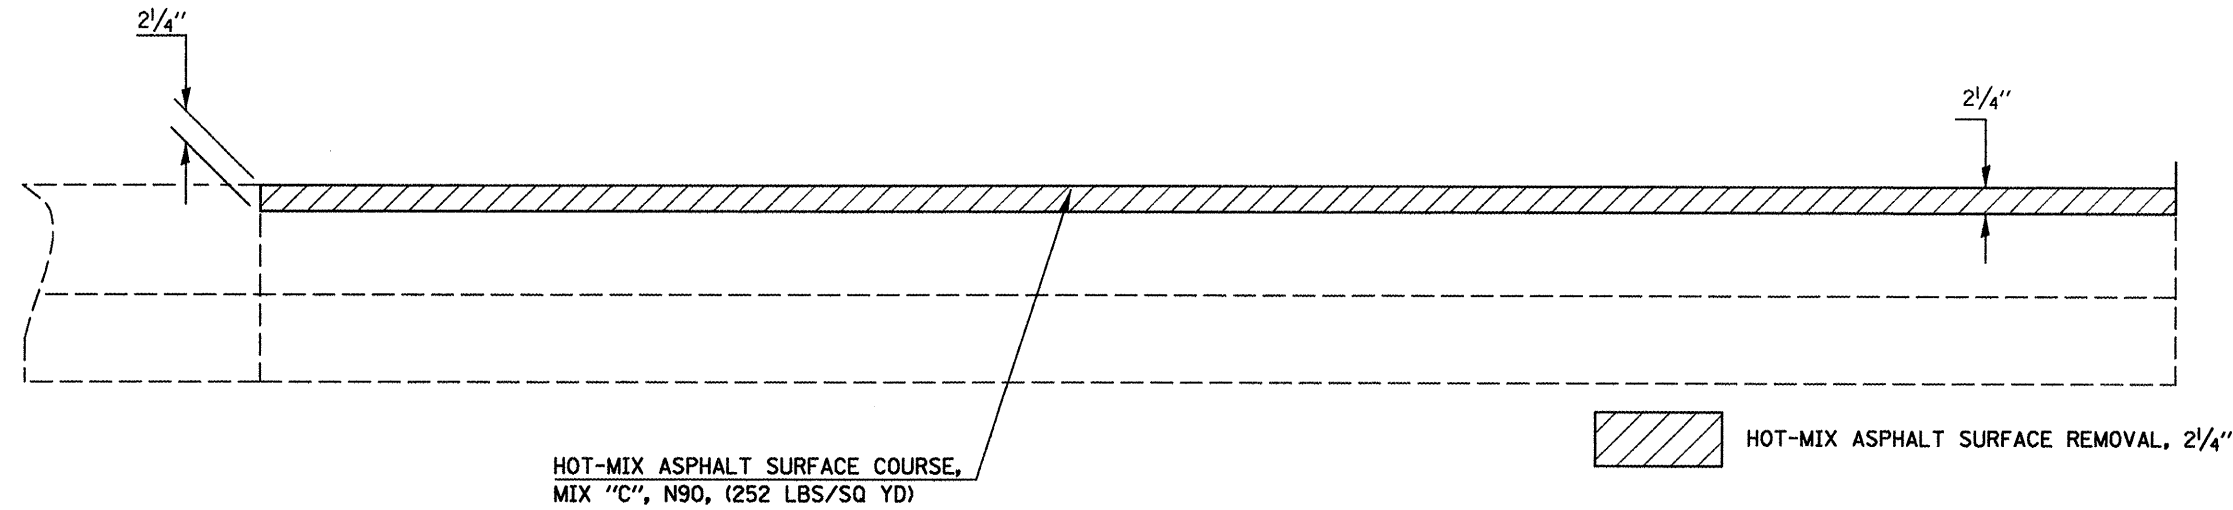

DETAIL FOR I-74 MILLING AND PAVING TRANSITIONS UNDER S.N. 057-0123 & S.N. 057-0124

	STATION	TO	STATION	
I-74 WBDL	905+67.50		909+77.50	UNDER S.N. 057-0123
I-74 WBDL	1005+74.50		1009+84.50	UNDER S.N. 057-0124

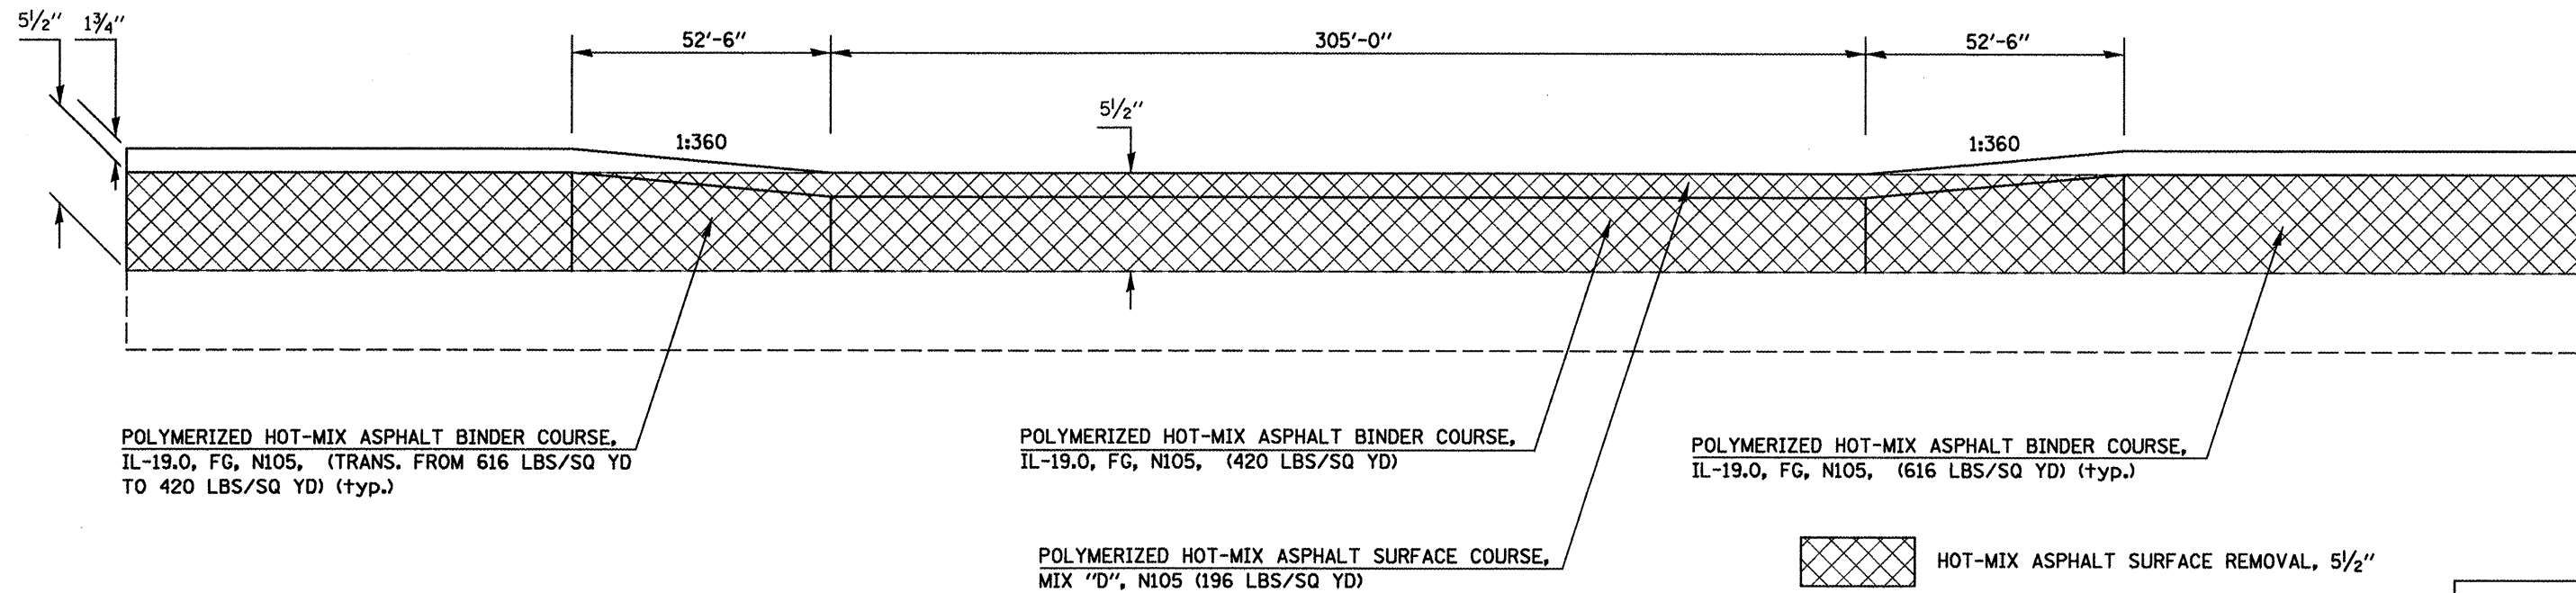

SHEET 6 OF 10

FILE NAME =	USER NAME = hogenbj	DESIGNED - BJH	REVISED -	STATE OF ILLINOIS DEPARTMENT OF TRANSPORTATION	MILLING AND PAVING TRANSITION DETAILS	F.A.I. RTE:	SECTION	COUNTY	TOTAL SHEETS	SHEET NO.	
		DRAWN - BJH 8/30/2010	REVISED -			74	(57-20(1),21,22)RS-3	McLean	150	81	
	PLOT SCALE = 40.0000' / IN.	CHECKED -	REVISED -			SCALE: SHEET NO. 6 OF 10 SHEETS STA. TO STA.		CONTRACT NO. 70550			
	PLOT DATE = 10/21/2010	DATE -	REVISED -			ILLINOIS FED. AID PROJECT					