


NO. 10
 NO. 11
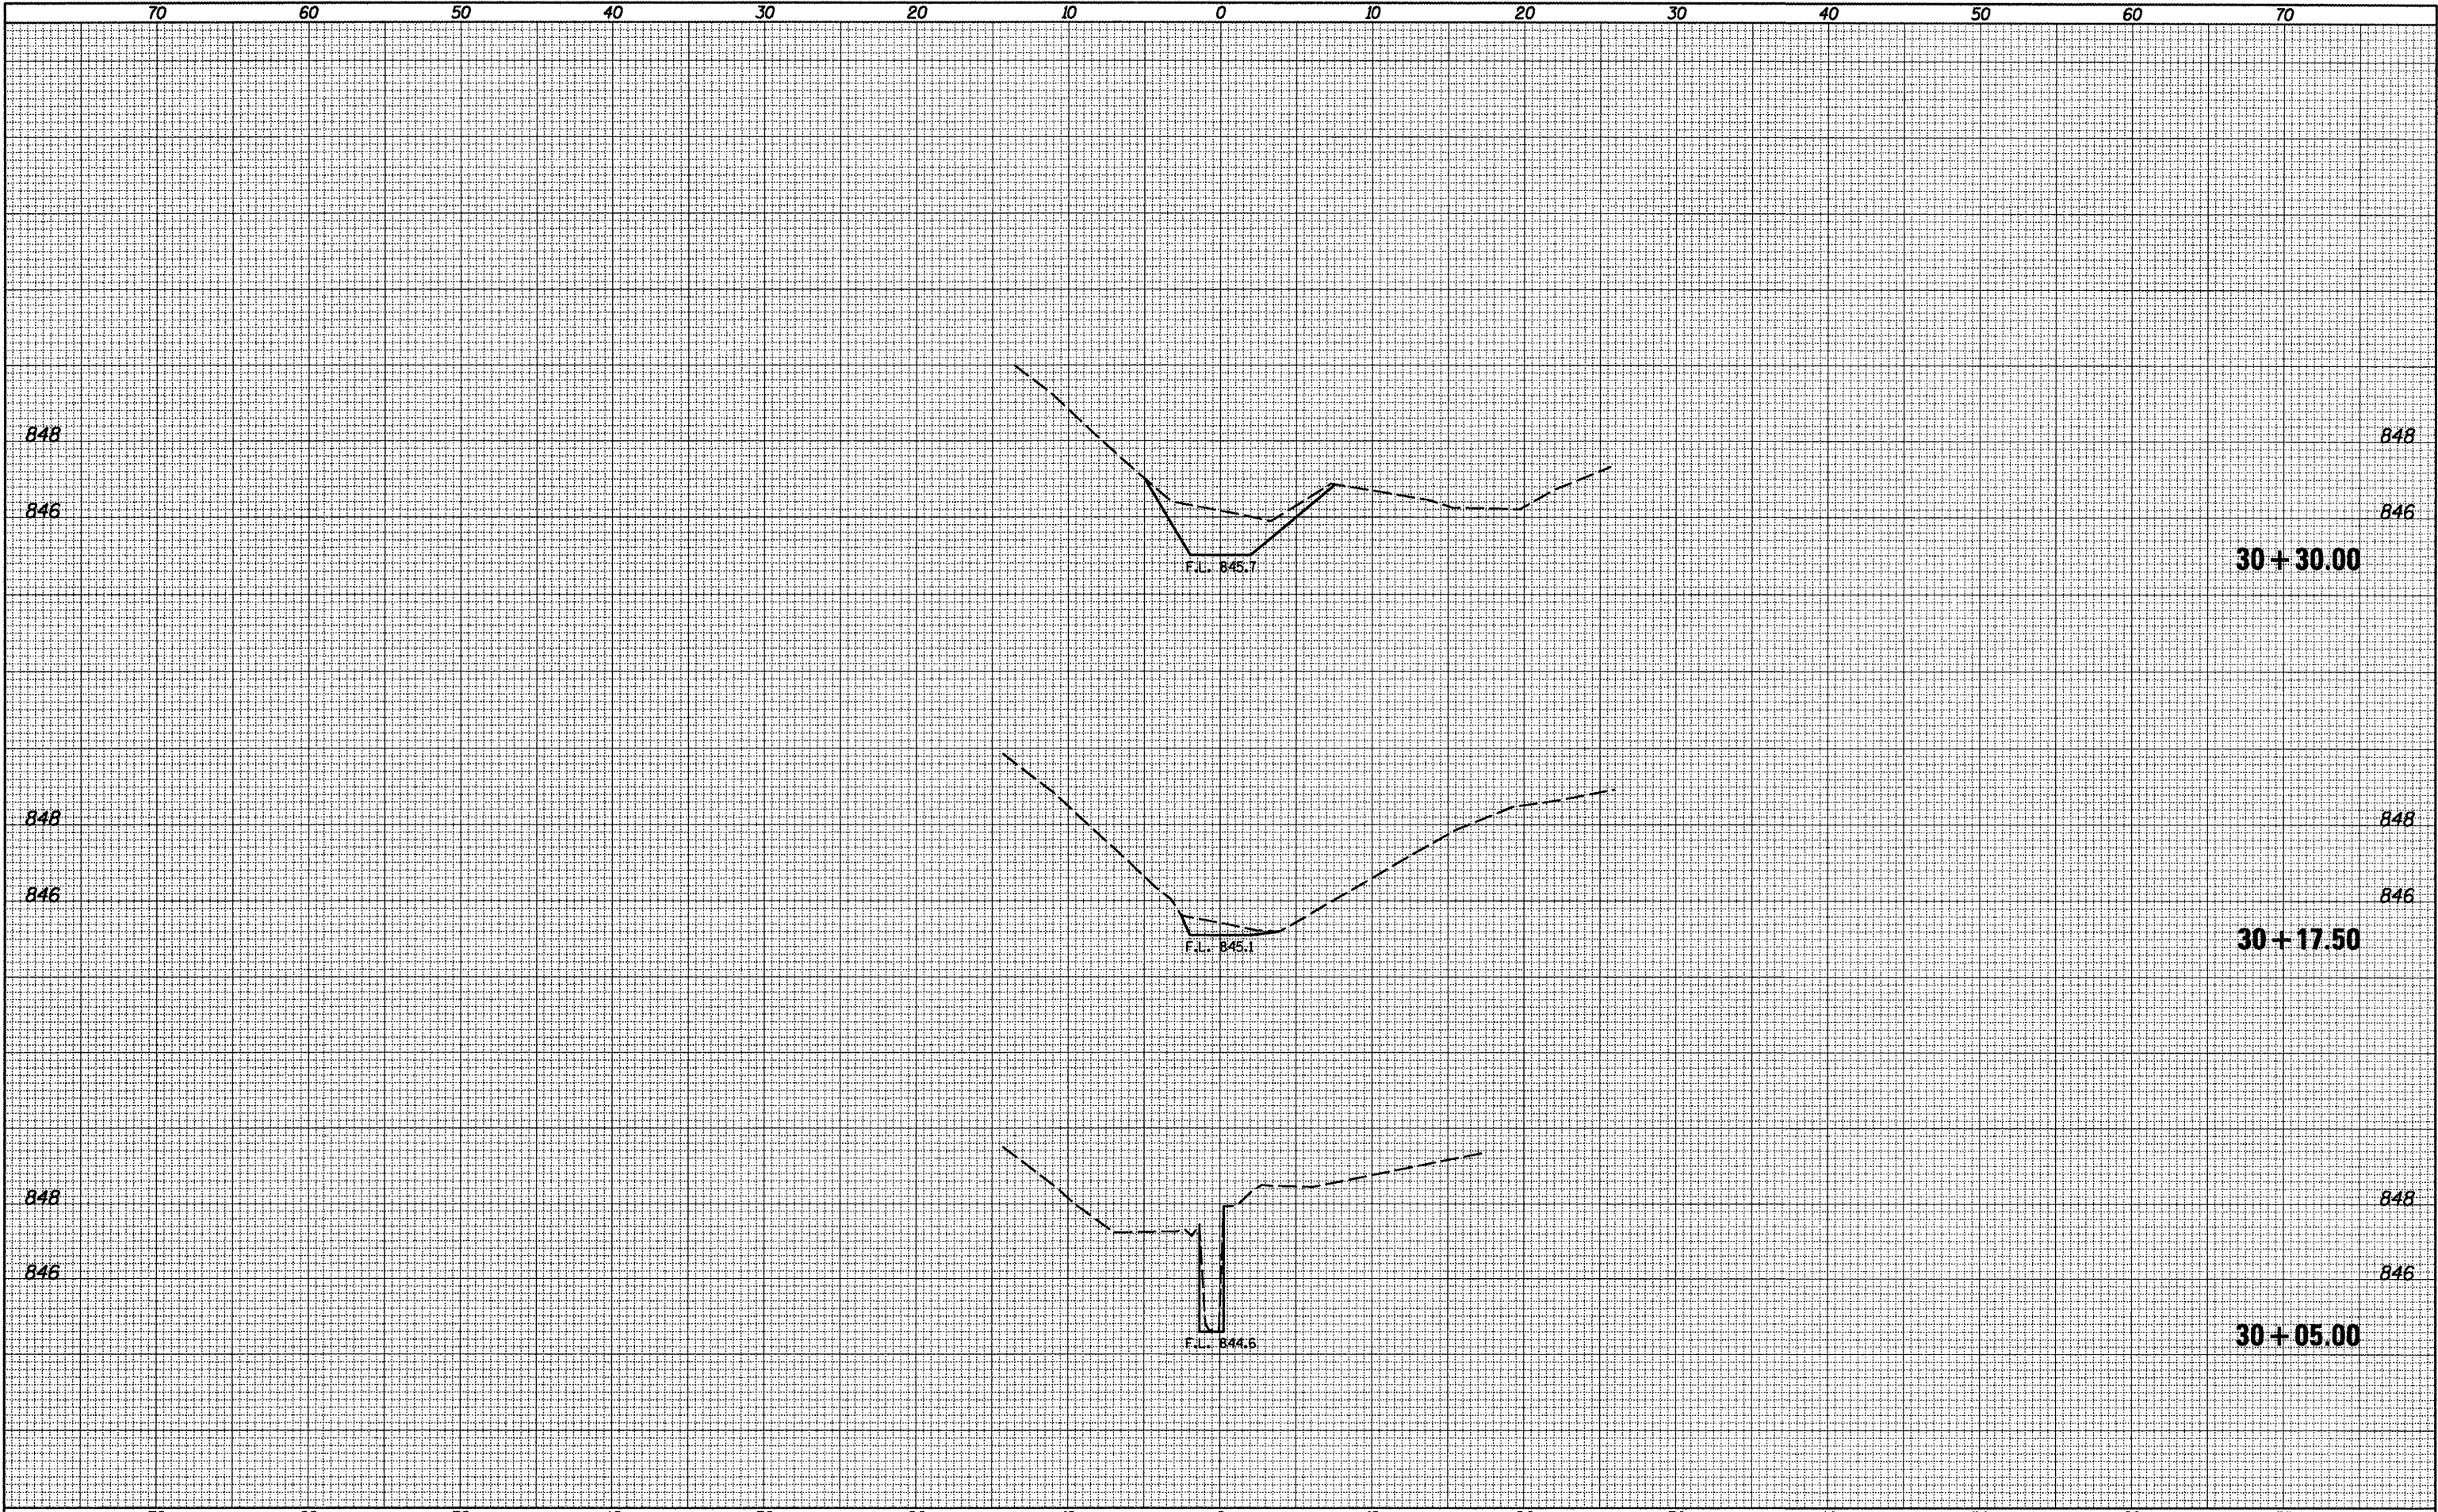

70	60	50	40	30	20	10	0	10	20	30	40	50	60	70				
FILE NAME =		USER NAME = hogenbj		DESIGNED -	REVISED -	STATE OF ILLINOIS				STA. 834 + 17.50 NORTH SIDE				F.A.I. RTE.	SECTION	COUNTY	TOTAL SHEETS	SHEET NO.
c:\pwworkspace\hogenbj\d239506\0570552-sh		x_834N.dgn		DRAWN -	REVISED -	DEPARTMENT OF TRANSPORTATION				DRANAGE STR. IMPROVEMENT # 4				74	(57-20(1),21,22)RS-3	MCLEAN	150	117
PLOT SCALE = 10.0000' / IN.		CHECKED -		REVISIONS	REVISIONS					SCALE: 1" = 10'				SHEET NO. OF SHEETS STA. 30+05.00 TO STA. 30+30.00				
PLOT DATE = 10/21/2010		DATE -		REVISIONS	REVISIONS									CONTRACT NO. 70550				
ILLINOIS FED. AID PROJECT																		