


RULE DIVISION TEMPLATE AREAS CHECKED

RULE DIVISION TEMPLATE AREAS CHECKED

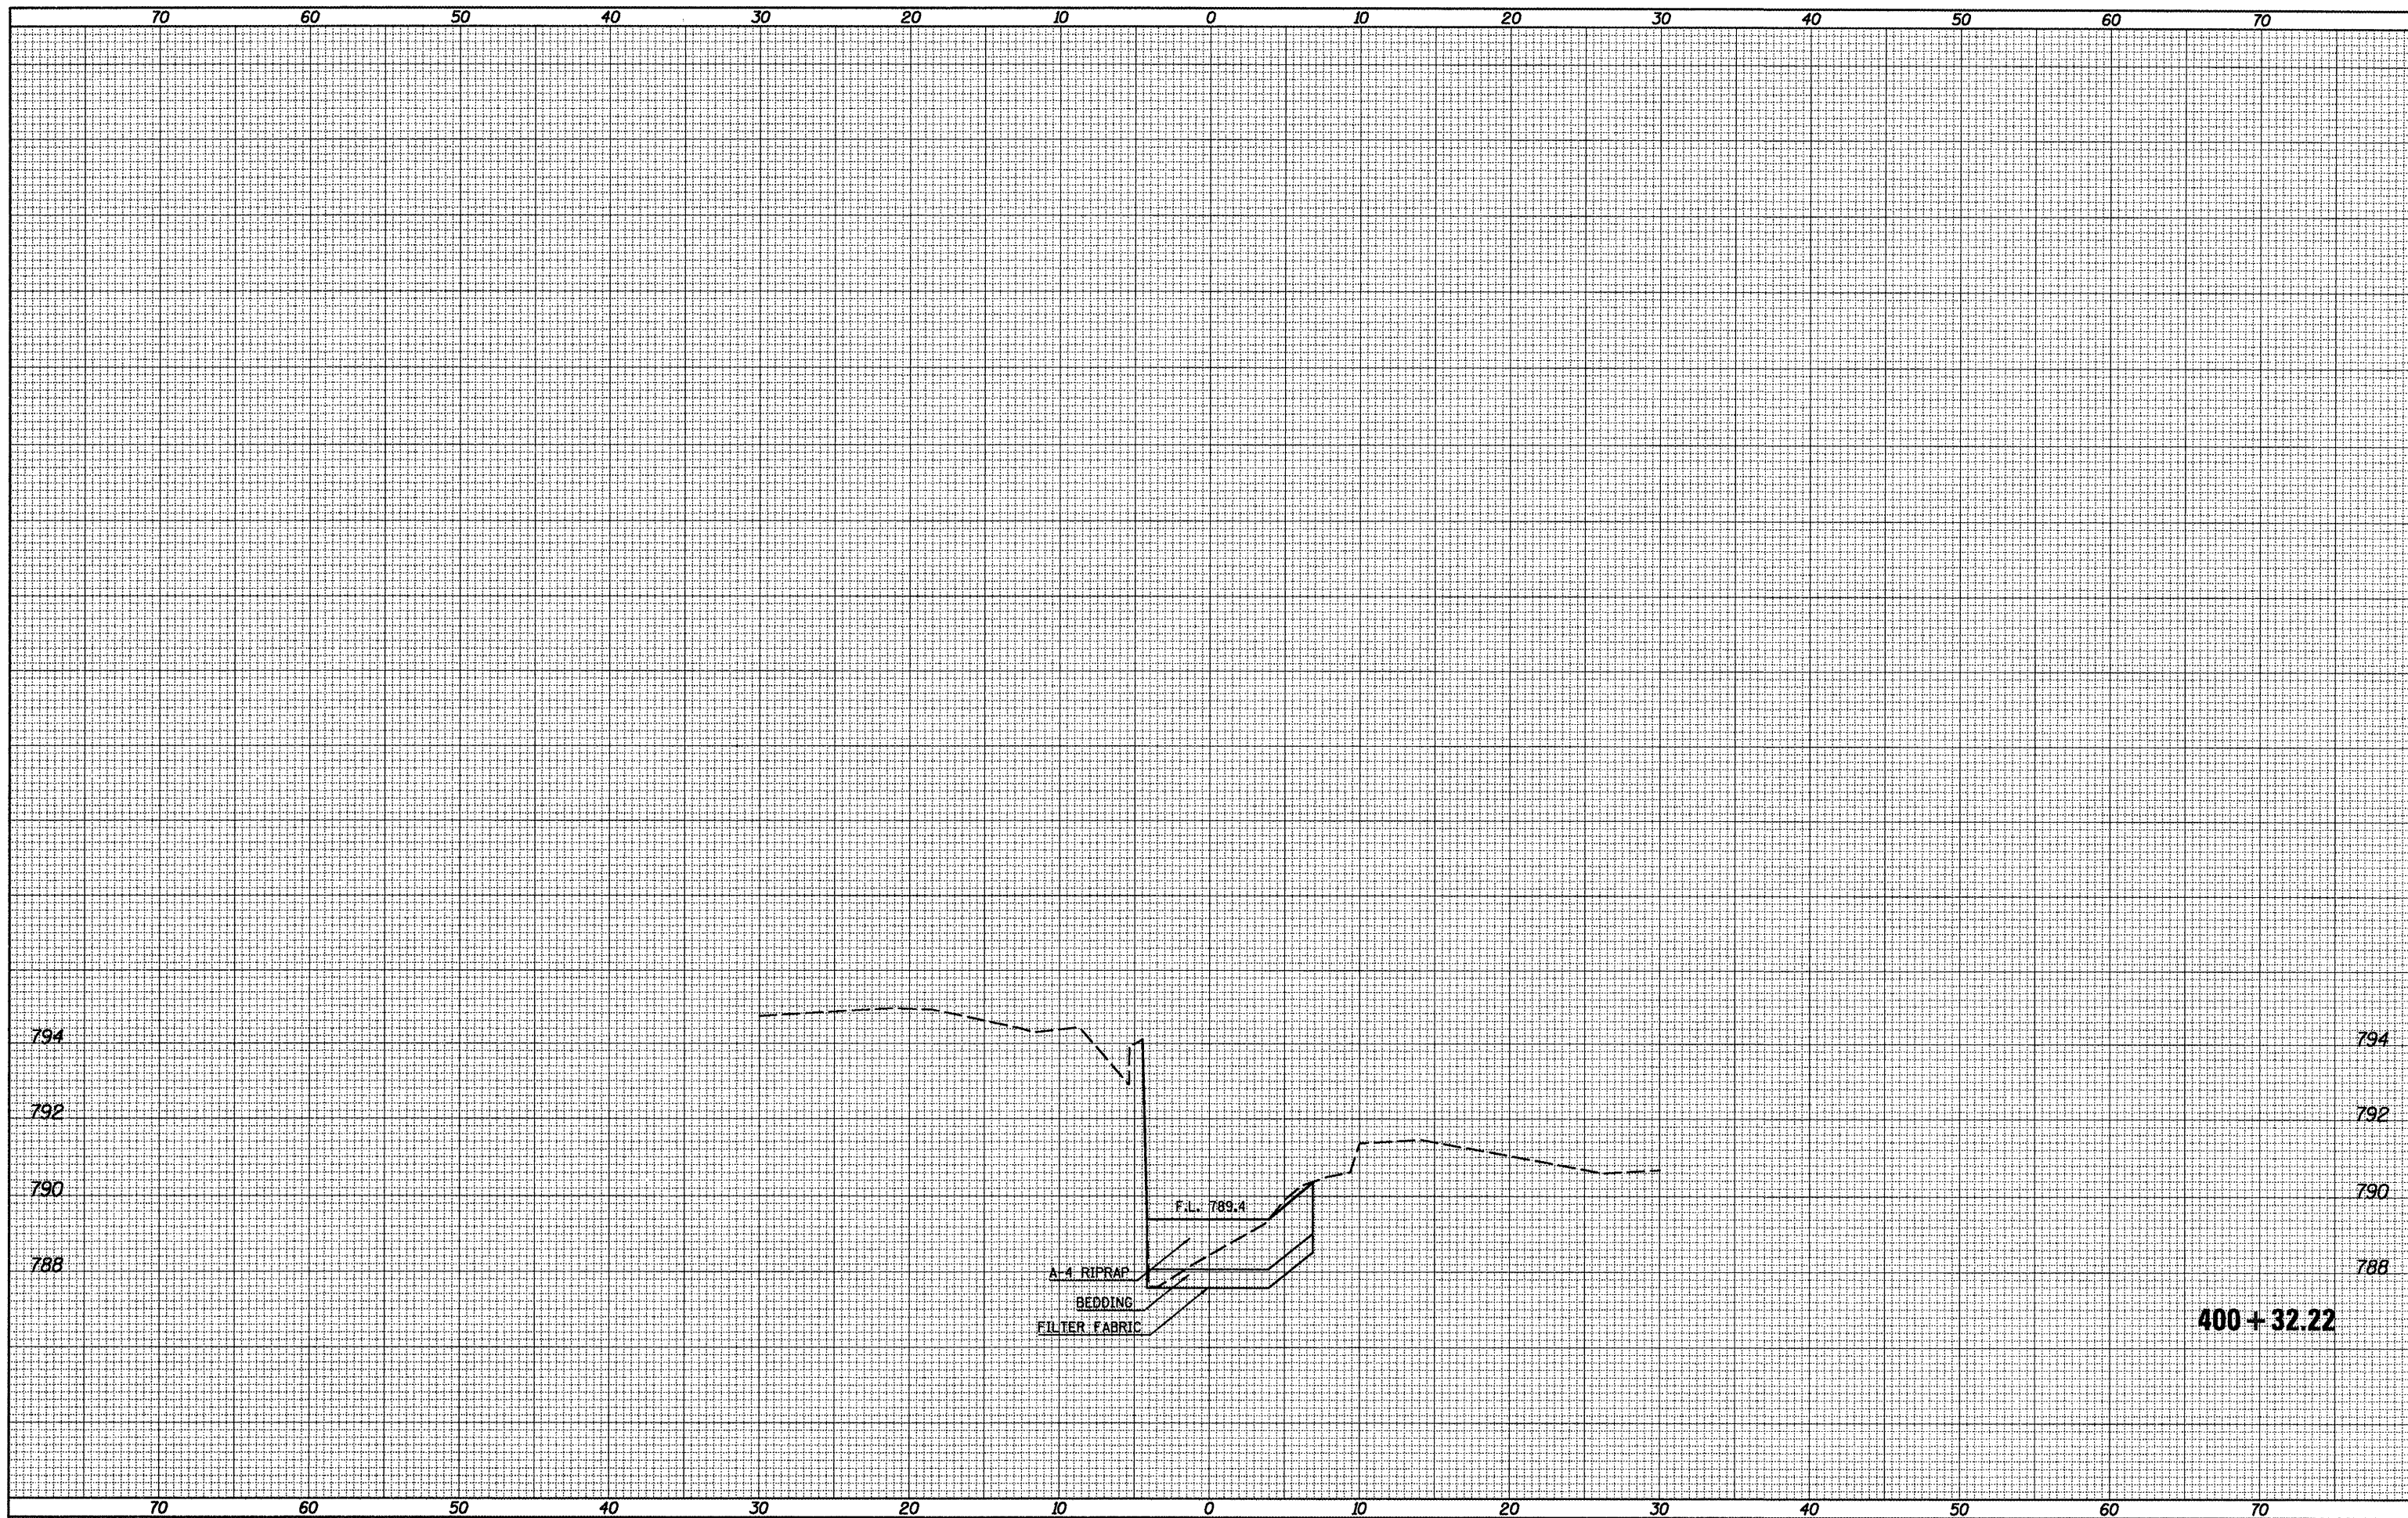

FILE NAME =
 es:\pwwork\pwwork\hoganbj\0239586\0570550-sh

USER NAME = hoganbj
 PLOT SCALE = 10.0000' / IN.
 PLOT DATE = 10/21/2010

DESIGNED -
 DRAWN -
 CHECKED -
 DATE -

REVISED -
 REVISED -
 REVISED -
 REVISED -

**STATE OF ILLINOIS
 DEPARTMENT OF TRANSPORTATION**

**STA. 967+38
 DRAINAGE STR. IMPROVEMENT # 15 A**

SCALE: SHEET NO. OF SHEETS STA. 400+32.22 TO STA. 400+32.22

F.A.I. RTE. 74	SECTION (57-20(1),21,22)RS-3	COUNTY MCLEAN	TOTAL SHEETS 150	SHEET NO. 136
CONTRACT NO. 70550			ILLINOIS FED. AID PROJECT	