


DECK CROSS SECTION S.N. 023-0013

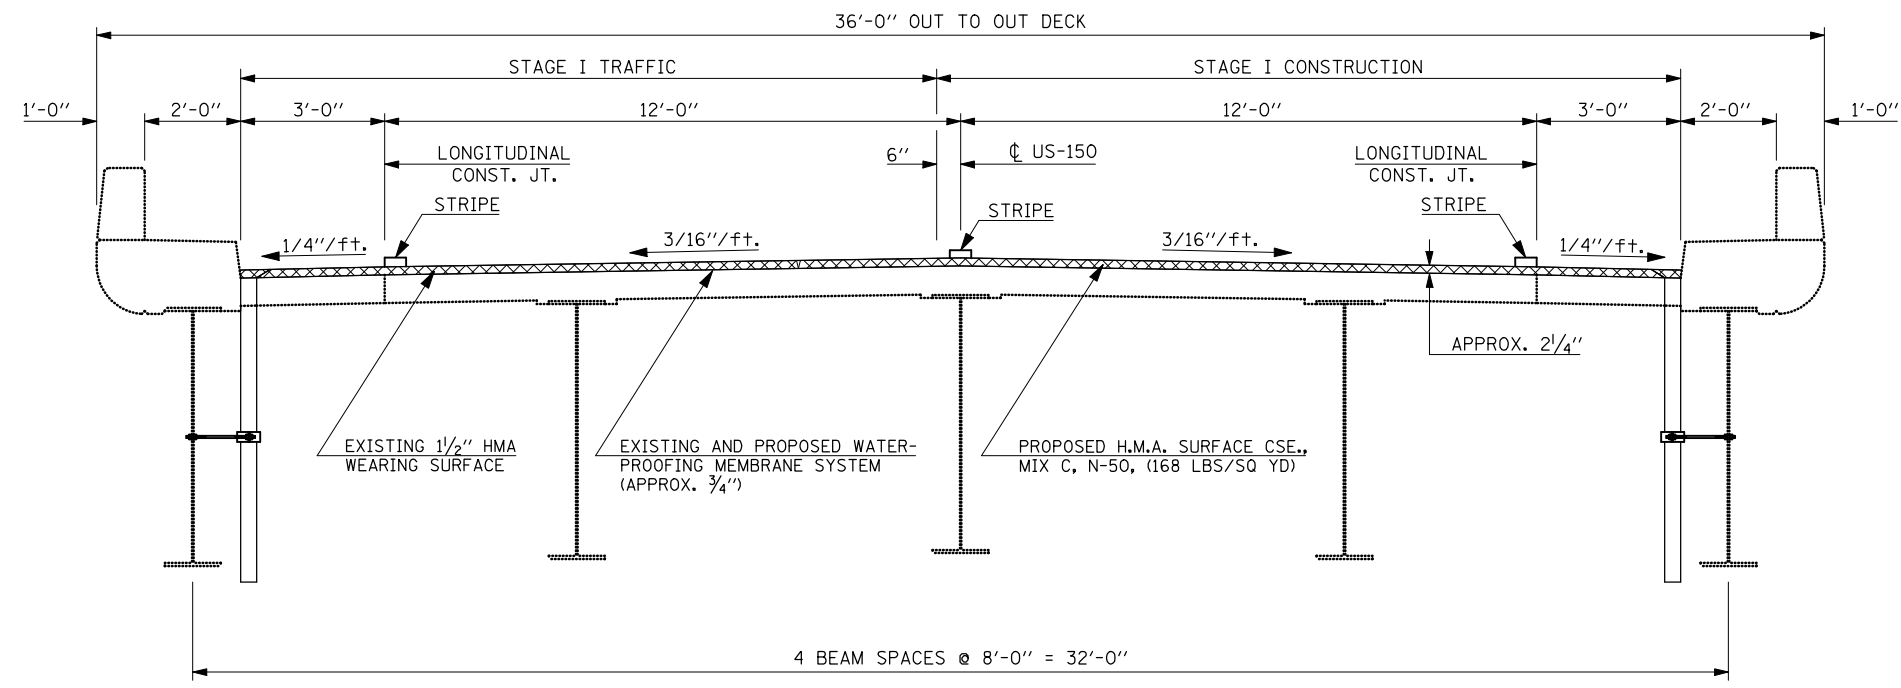

•91 & 332

FILE NAME =	USER NAME = carrollrt	DESIGNED - GMS	REVISED -
ct:\pw\work\p\dot\carrollrt\0212096\Bri	Bridge Repairs - 023-0013.dgn	DRAWN - GMS	REVISED -
	PLOT SCALE = 40.0001' / IN.	CHECKED -	REVISED -
	PLOT DATE = 12/10/2010	DATE -	REVISED -

**STATE OF ILLINOIS
DEPARTMENT OF TRANSPORTATION**

**DECK CROSS SECTION
S.N. 023-0013**

SCALE:	SHEET NO. 2 OF 9 SHEETS	STA.	TO STA.
--------	-------------------------	------	---------

F.A.P. RTE.	SECTION	COUNTY	TOTAL SHEETS	SHEET NO.
*	101 BDR & CX-BJR	EDGAR	36	5
FED. ROAD DIST. NO.			ILLINOIS FED. AID PROJECT	
			CONTRACT NO. 70873	