



STAGE 1 CONSTRUCTION S.N. 023-0024

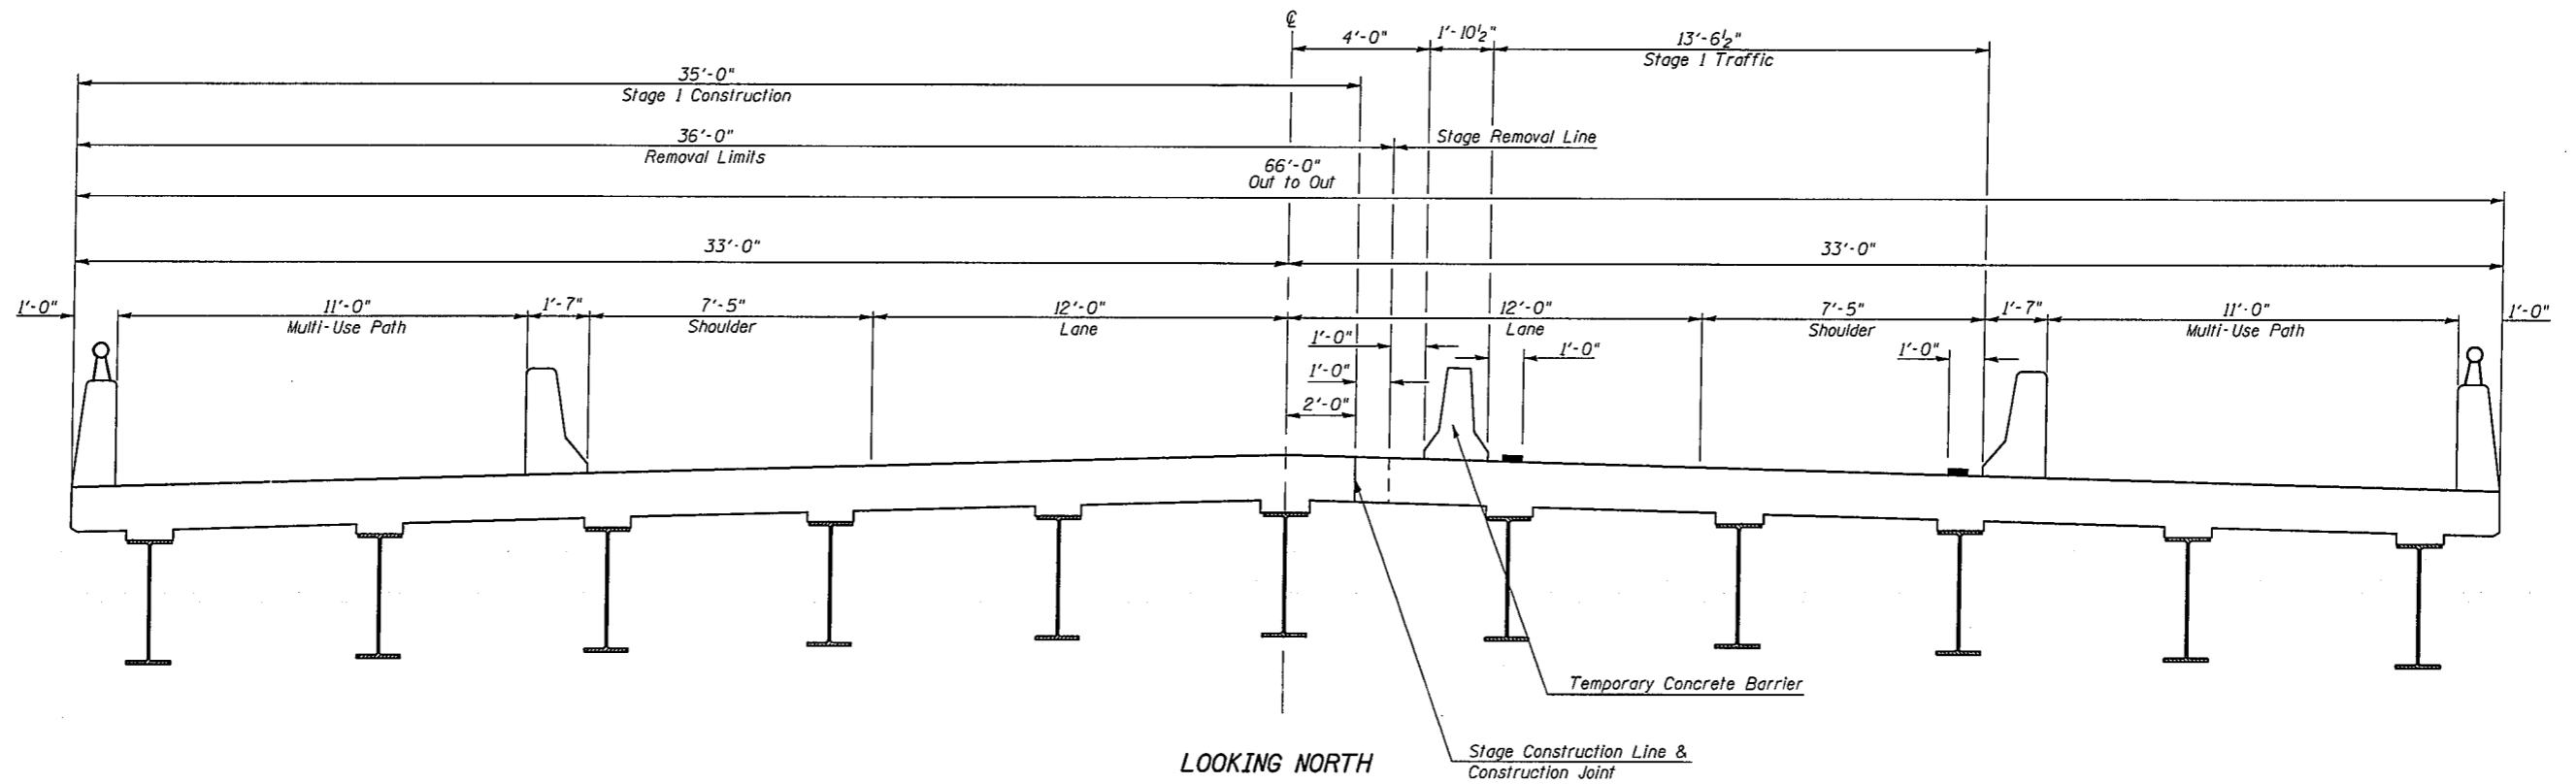

STAGE 2 CONSTRUCTION S.N. 023-0024

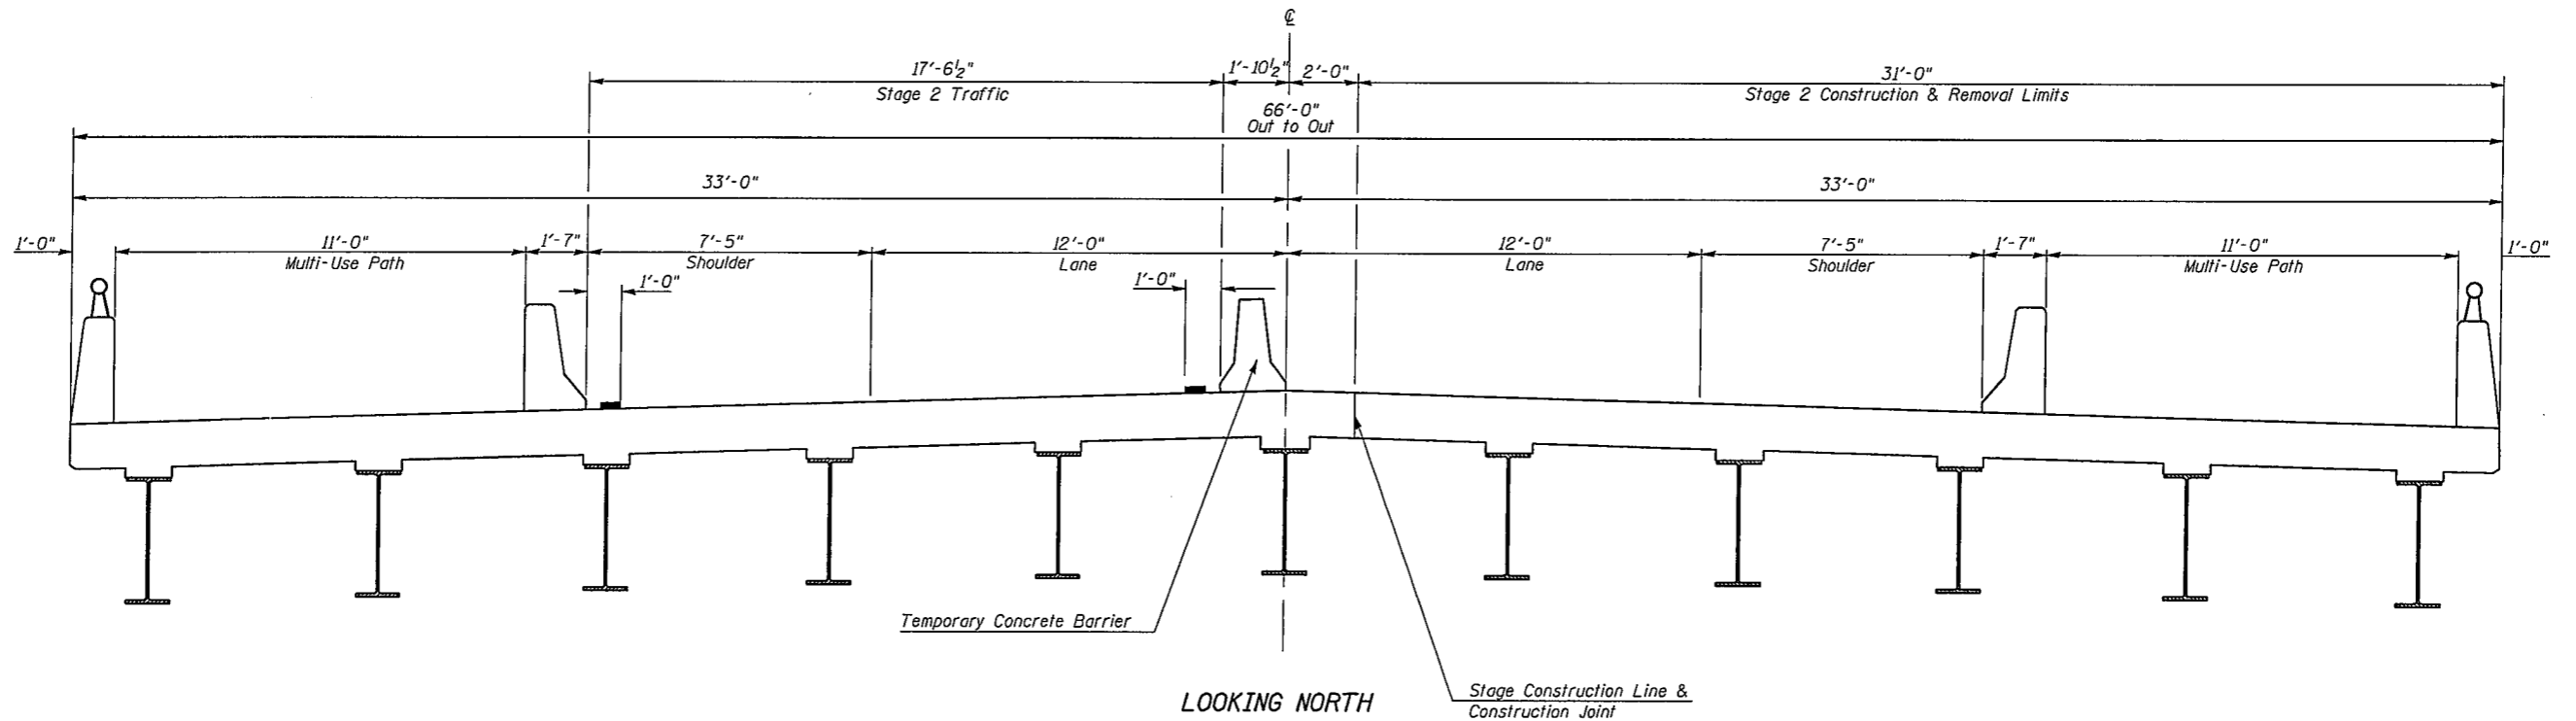

FILE NAME =	USER NAME = carrollr	DESIGNED R. Carroll	REVISED -	STATE OF ILLINOIS DEPARTMENT OF TRANSPORTATION	STAGED CONSTRUCTION WIDTH DETAILS			F.A.P. RTE.	SECTION	COUNTY	TOTAL SHEETS	SHEET NO.
ct:\pwwork\pvidot\carrollr\023-0024.dgn	Stage Repairs - 023-0024.dgn	DRAWN R. Carroll	REVISED -		S.N. 023-0024			•	101 BDR & CX-BJR	EDGAR	36	14
PLOT SCALE = 48.0000' / IN.	CHECKED T. Brandenburg	DATE 10/1/2010	REVISED -		SCALE:	SHEET NO. 2 OF 19 SHEETS	STA.	TO STA.	CONTRACT NO. 70873			
PLOT DATE = 2/7/2011			REVISED -		ILLINOIS FED. AID PROJECT							

•332 & 91