



⑤ TYPICAL CROSS SECTION LOCATION #1
F.A.I. – 55 SOUTHBOUND

STATION TO STATION
 ④ 613+90.99 648+11.82 ④

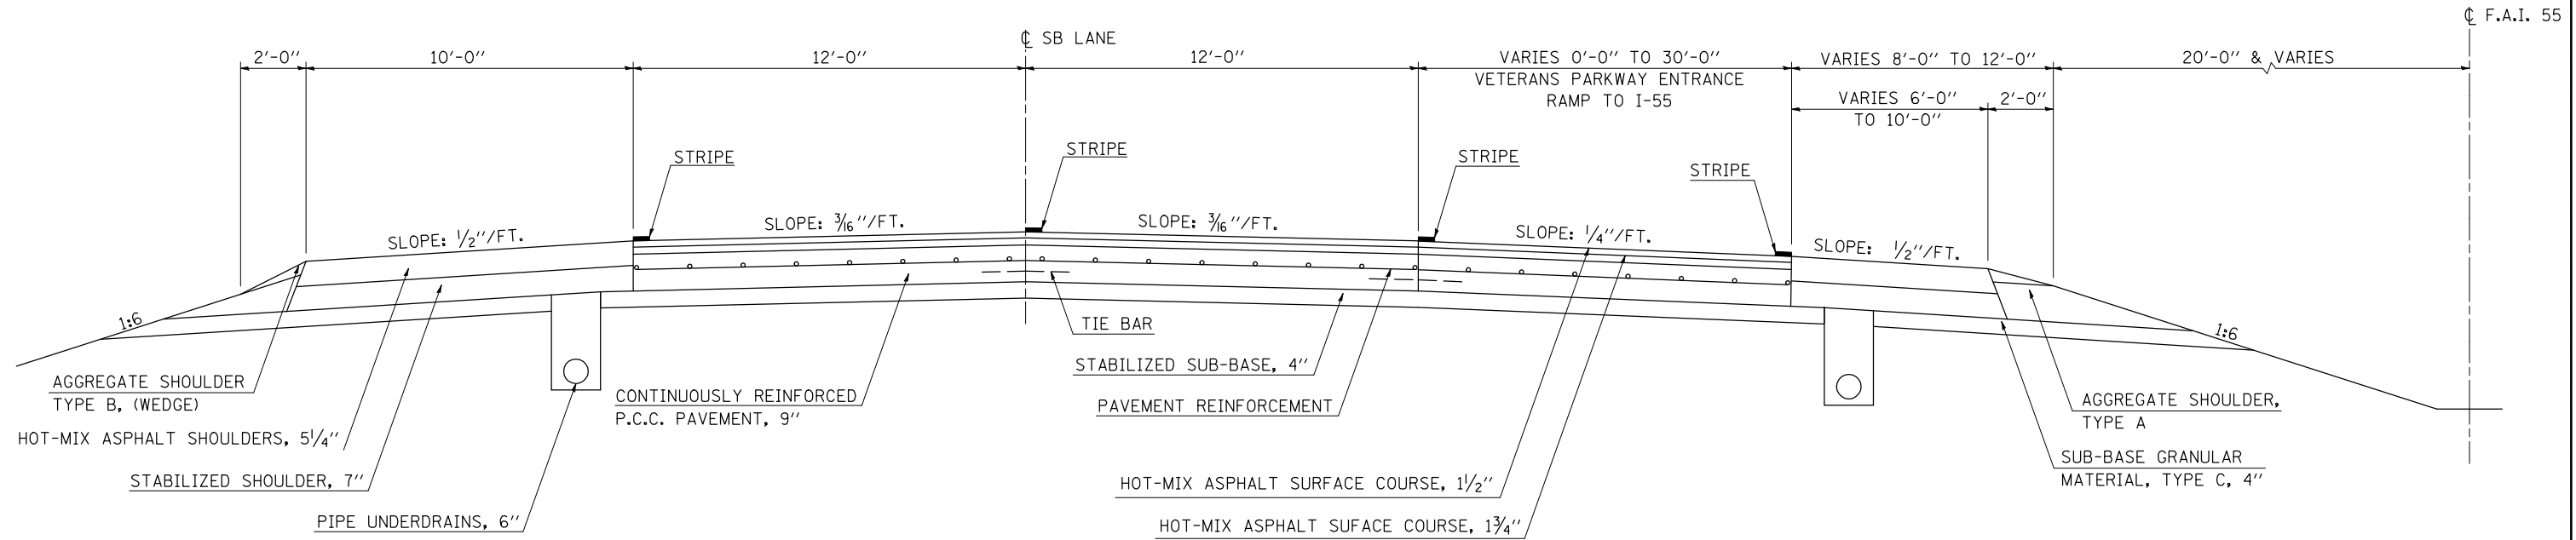

⑥ TYPICAL CROSS SECTION LOCATION #2
F.A.I. – 55 NORTHBOUND

STATION TO STATION
 114+55.00 117+48.72 ⑦

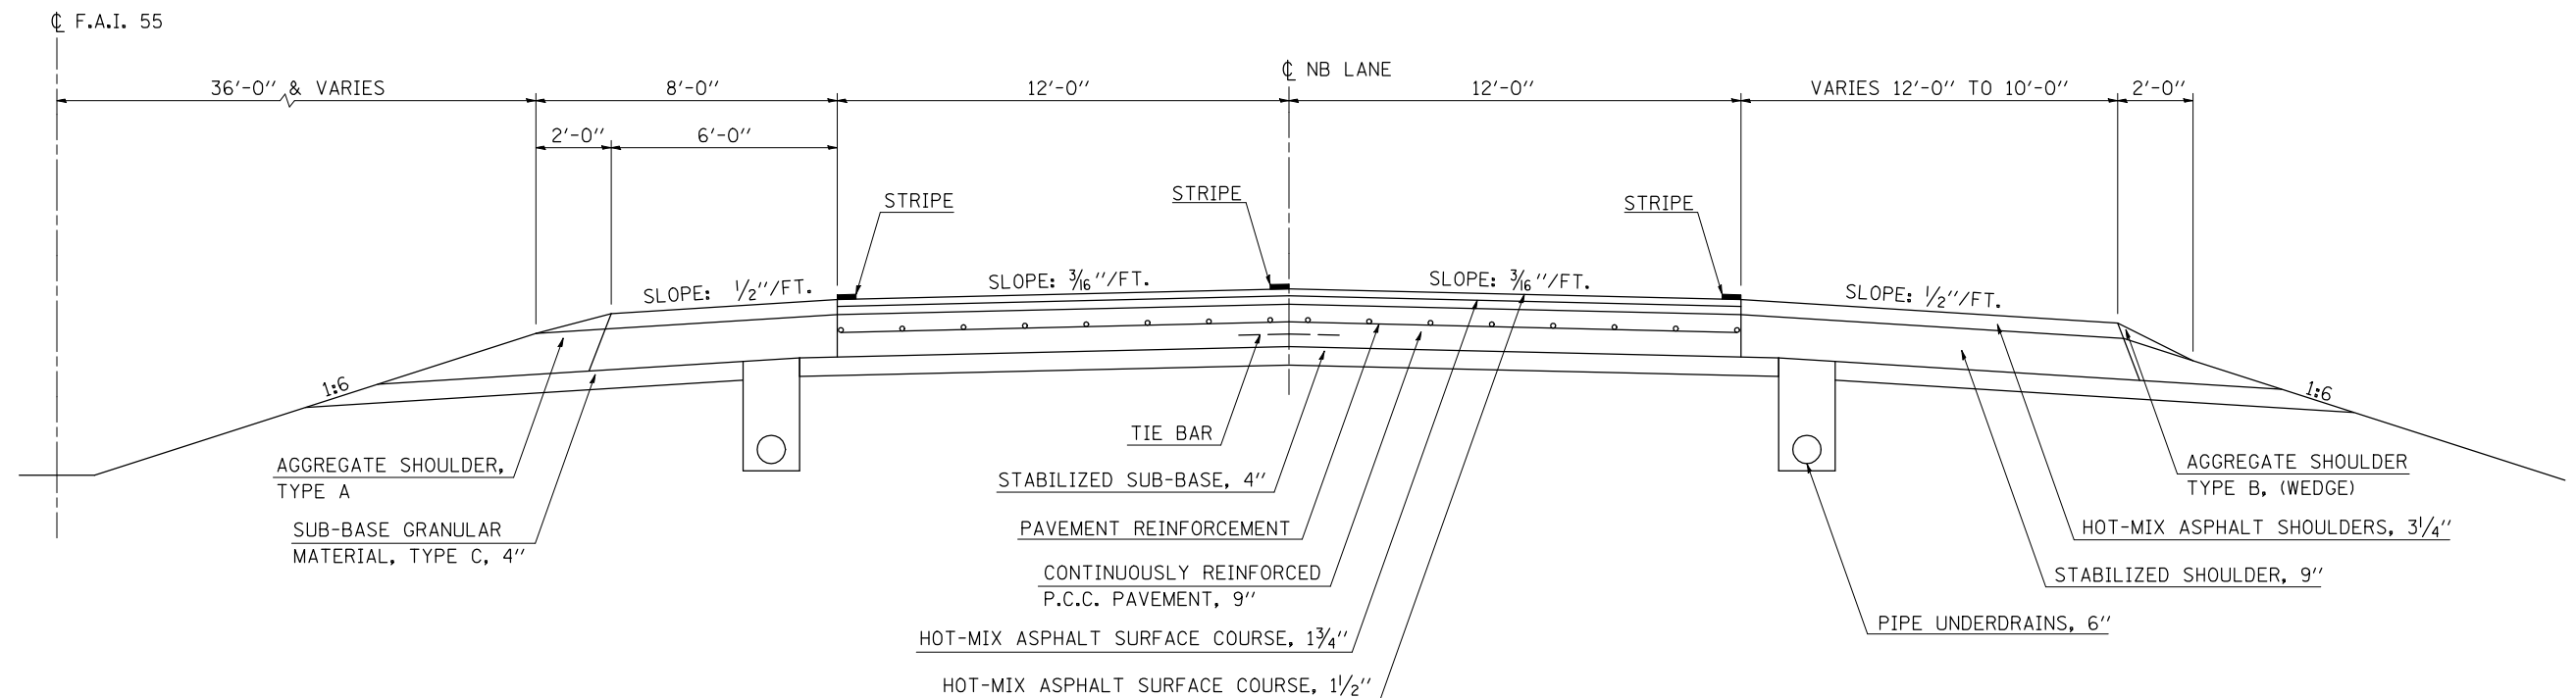

FILE NAME =	USER NAME = hoganbj	DESIGNED - BJM	REVISED -	STATE OF ILLINOIS DEPARTMENT OF TRANSPORTATION	TYPICAL CROSS SECTIONS		F.A.I. RTE. =	SECTION	COUNTY	TOTAL SHEETS	SHEET NO.
ct:\pw\work\p1dot\hoganbj\d0244188\0570886-shd-typical.CEL	DRAWN - BJH	REVISED -	55				HSIP FY2011-2	MCLEAN	11	7	
PLOT SCALE = 40.0000' / IN.	CHECKED - AJB	REVISED -	CONTRACT NO. 70886								
PLOT DATE = 12/13/2010	DATE - 11/15/2010	REVISED -	ILLINOIS FED. AID PROJECT								