


7 TYPICAL CROSS SECTION LOCATION #2

F.A.I. - 55 NORTHBOUND

STATION 117+48.72 TO STATION 623+98.00


STRUCTURE OMISSIONS
 STATION 322+29.14 TO STATION 324+20.42; S.N. 057-0164
 STATION 586+62.13 TO STATION 590+12.86; S.N. 057-0167
 STATION 606+71.74 TO STATION 609+99.07; S.N. 057-0170

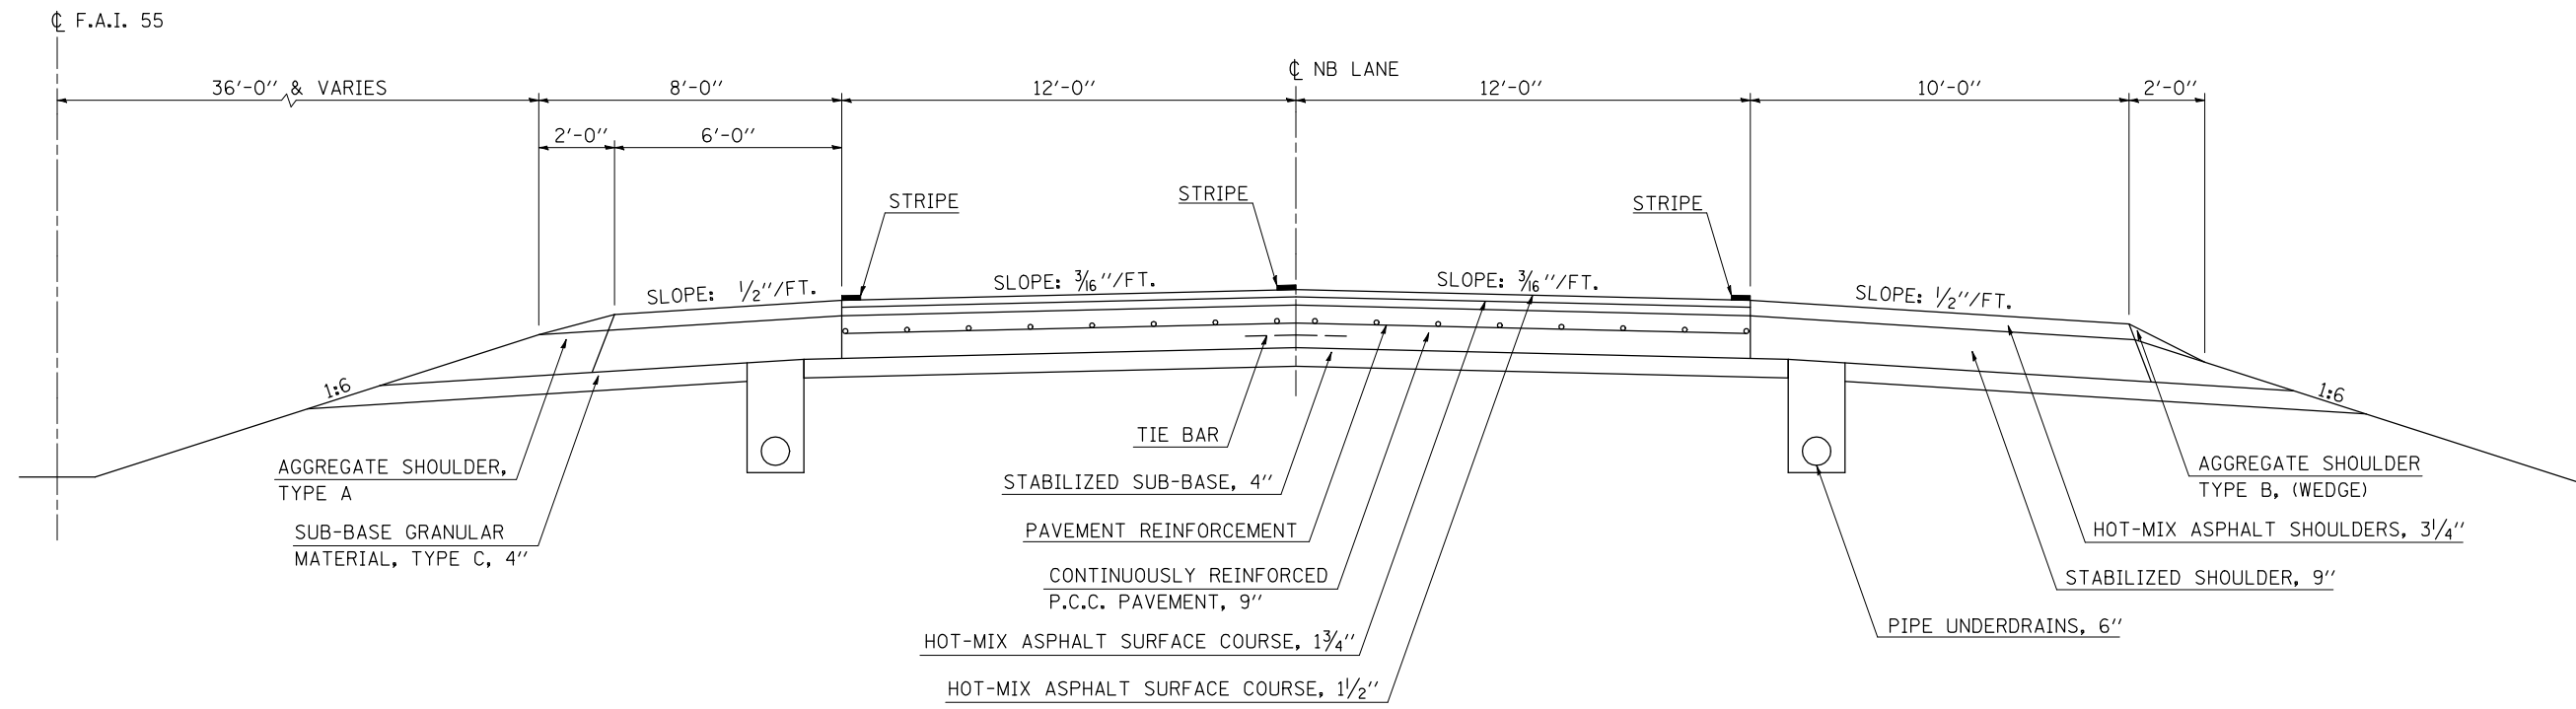

8 TYPICAL CROSS SECTION LOCATION #2

F.A.I. - 55 SOUTHBOUND

STATION 114+55.00 TO STATION 126+60.28

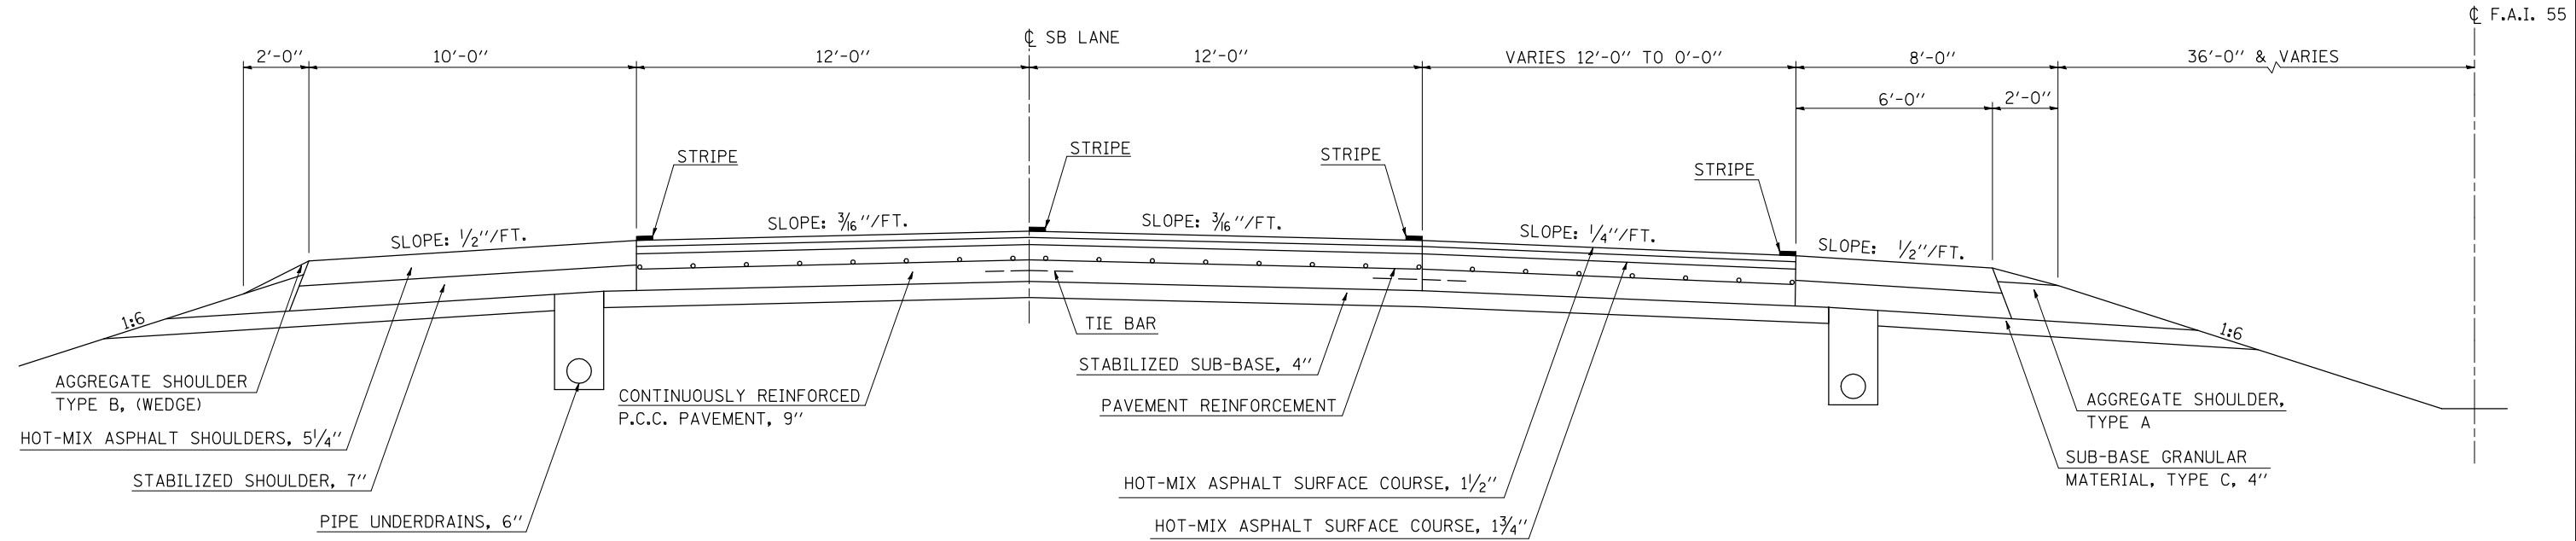

FILE NAME =	USER NAME = hoganbj	DESIGNED - BJM	REVISED -	STATE OF ILLINOIS DEPARTMENT OF TRANSPORTATION	TYPICAL CROSS SECTIONS	F.A.I. RTE. = 55	SECTION = HSIP FY2011-2	COUNTY = MCLEAN	TOTAL SHEETS = 11	SHEET NO. = 8	
ct:\pwork\pwork\hoganbj\d0244188\0570886-shr-typical.CEL	DRAWN - BJH	REVISED -	SCALE: -----			SHEET NO. 4 OF 5 SHEETS	STA. ----- TO STA. -----	CONTRACT NO. 70886		ILLINOIS FED. AID PROJECT	
PLOT SCALE = 40.0000' / IN.	CHECKED - AJB	REVISED -									
PLOT DATE = 12/13/2010	DATE - 11/15/2010	REVISED -									