


# EXISTING TYPICAL CROSS SECTION ①

EB STATION 909+55.00 TO EB STATION 1058+10.00  
 WB 910+03.00 WB 1056+78.00

OMISSIONS FROM SECTION  
 STATION TO STATION  
 (SN 074-0037) EB 921+03.15 TO EB 924+07.75  
 (SN 074-0038) WB 921+44.98 WB 924+55.69

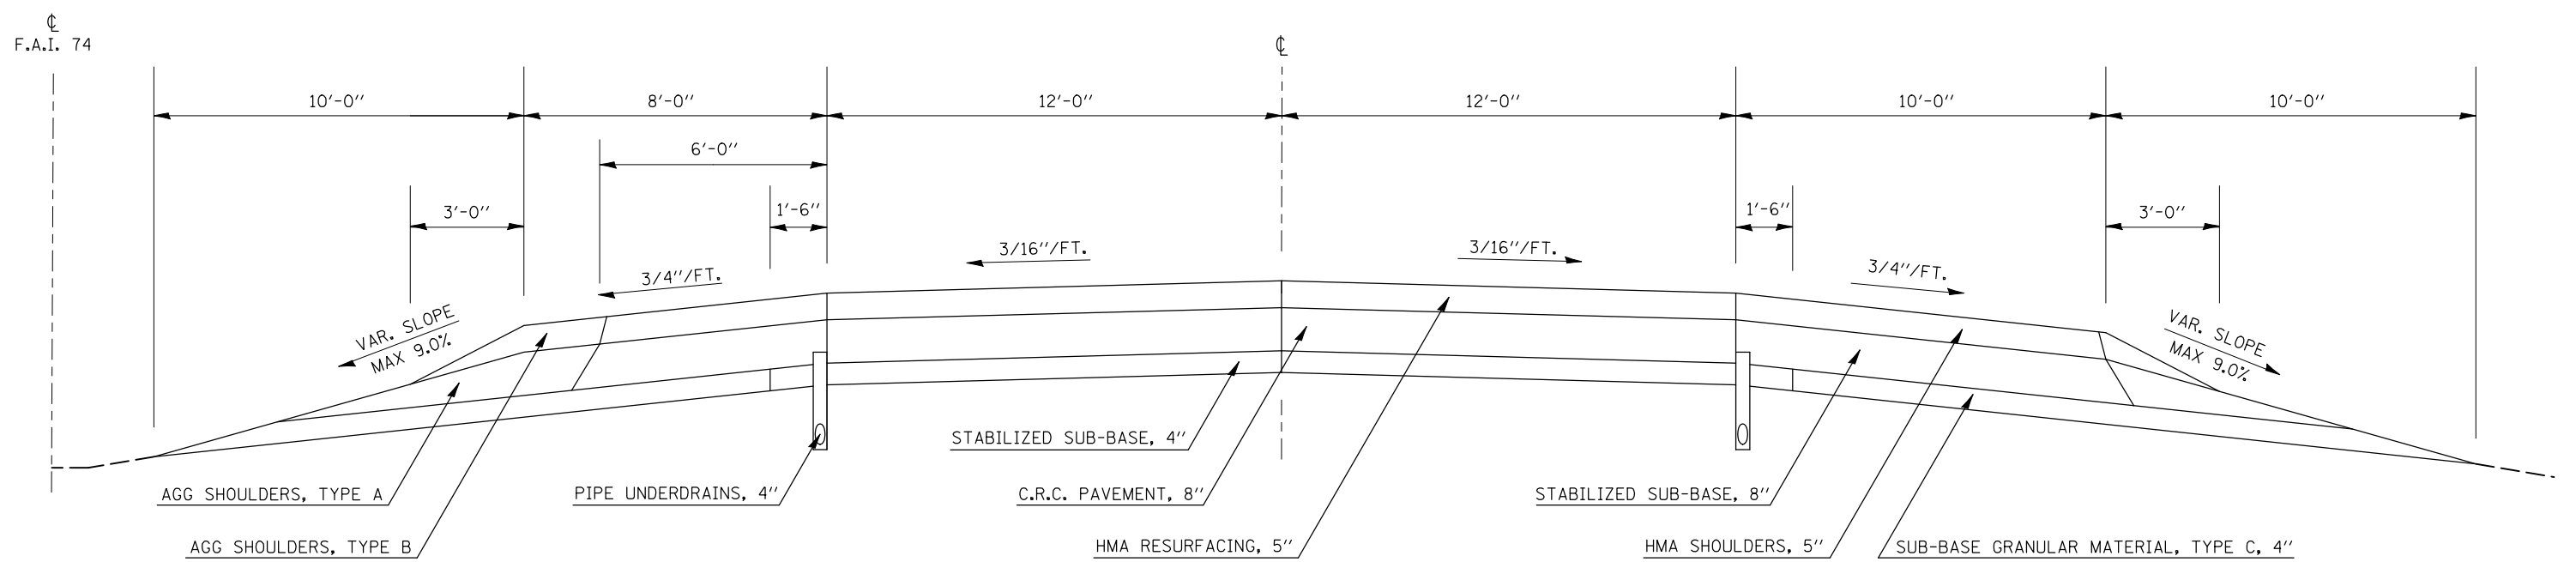

|   |                      |                           |           |
|---|----------------------|---------------------------|-----------|
| FILE NAME =   | USER NAME = berganAJ | DESIGNED - AJB 11/24/2010 | REVISED - |
| ct:\pw\work\p\dot\berganAJ\0243642\0570890-sh-typical.CEL |                      | DRAWN -                   | REVISED - |
| PLOT SCALE = 100.0000' / IN.                              |                      | CHECKED -                 | REVISED - |
| PLOT DATE = 12/13/2010                                    |                      | DATE -                    | REVISED - |

**STATE OF ILLINOIS**  
**DEPARTMENT OF TRANSPORTATION**

**EXISTING TYPICAL SECTIONS**  
 SCALE:      SHEET NO. 2 OF 3 SHEETS      STA.      TO STA.

|                    |                  |        |                           |           |
|--------------------|------------------|--------|---------------------------|-----------|
| F.A.I. RTE.        | SECTION          | COUNTY | TOTAL SHEETS              | SHEET NO. |
| ***                | (74-2) & (113) I | **     | 15                        | 6         |
| CONTRACT NO. 70890 |                  |        | ILLINOIS FED. AID PROJECT |           |

\*\* DEWITT & PIATTT  
 \*\*\* F.A.I. 74 & F.A.P. 721