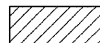
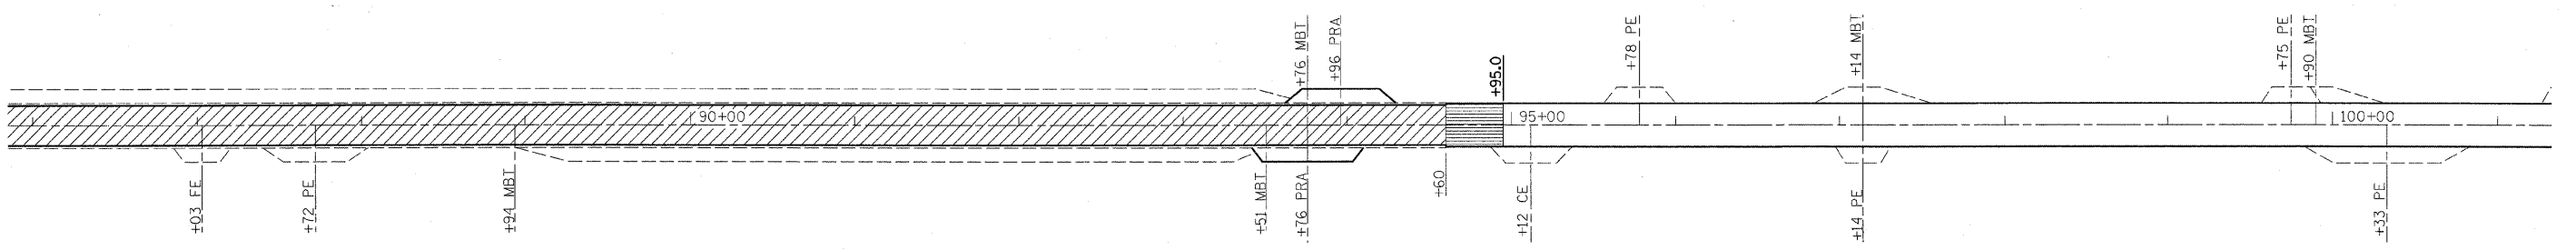

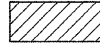
 MILLING TRANSITION
 1/2" TO 2/4"
 HOT-MIX ASPHALT SURFACE
 REMOVAL, 2/4"



 MILLING TRANSITION
 2/4" TO 1/2"
 HOT-MIX ASPHALT SURFACE
 REMOVAL, 2/4"

FILE NAME =	USER NAME = swartzw	DESIGNED -	REVISED -
c:\pw_work\pvidot\swartzw\d0177935\d77448-shr-plan.dgn		DRAWN -	REVISED -
PLOT SCALE = 58.0000' / IN.		CHECKED -	REVISED -
PLOT DATE = 12/27/2010		DATE -	REVISED -

STATE OF ILLINOIS
DEPARTMENT OF TRANSPORTATION

PLAN SHEET

SCALE: 50 SHEET NO. 9 OF 20 SHEETS STA. 71+00 TO STA. 101+00

F.A.P. RTE.	SECTION	COUNTY	TOTAL SHEETS	SHEET NO.
328	104 RS-2	WAYNE	77	28
CONTRACT NO. 74448			ILLINOIS FED. AID PROJECT	