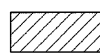
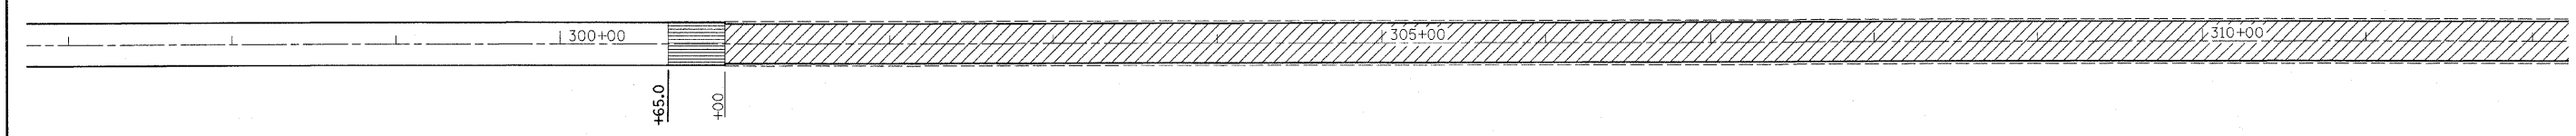

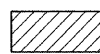
 MILLING TRANSITION  
 1/2" TO 2/4"  
 HOT-MIX ASPHALT SURFACE  
 REMOVAL, 2/4"



 MILLING TRANSITION  
 2/4" TO 1/2"  
 HOT-MIX ASPHALT SURFACE  
 REMOVAL, 2/4"

FILE NAME =	USER NAME = swartzrw	DESIGNED -	REVISED -	<b>STATE OF ILLINOIS DEPARTMENT OF TRANSPORTATION</b>	<b>PLAN SHEET</b>		F.A.P. RTE.	SECTION	COUNTY	TOTAL SHEETS	SHEET NO.	
ca:\pw_work\pwidot\swartzrw\0177935\d77448-shit-plan.dgn		DRAWN -	REVISED -		328	104 RS-2	WAYNE	77	35			
PLOT SCALE = 50.0000' / IN.		CHECKED -	REVISED -		SCALE: 50		SHEET NO. 16 OF 20 SHEETS		STA. 282+00 TO STA. 312+00		ILLINOIS FED. AID PROJECT	
PLOT DATE = 12/27/2010		DATE -	REVISED -		CONTRACT NO. 74448							