



LEGEND

- HOT-MIX ASPHALT SURFACE REMOVAL (BUTT JOINT)
- TREE REMOVAL (6-15 UNITS DIA.)
- STONE RIPRAP, RR4
- STONE RIPRAP, RR3
- PAVEMENT REMOVAL

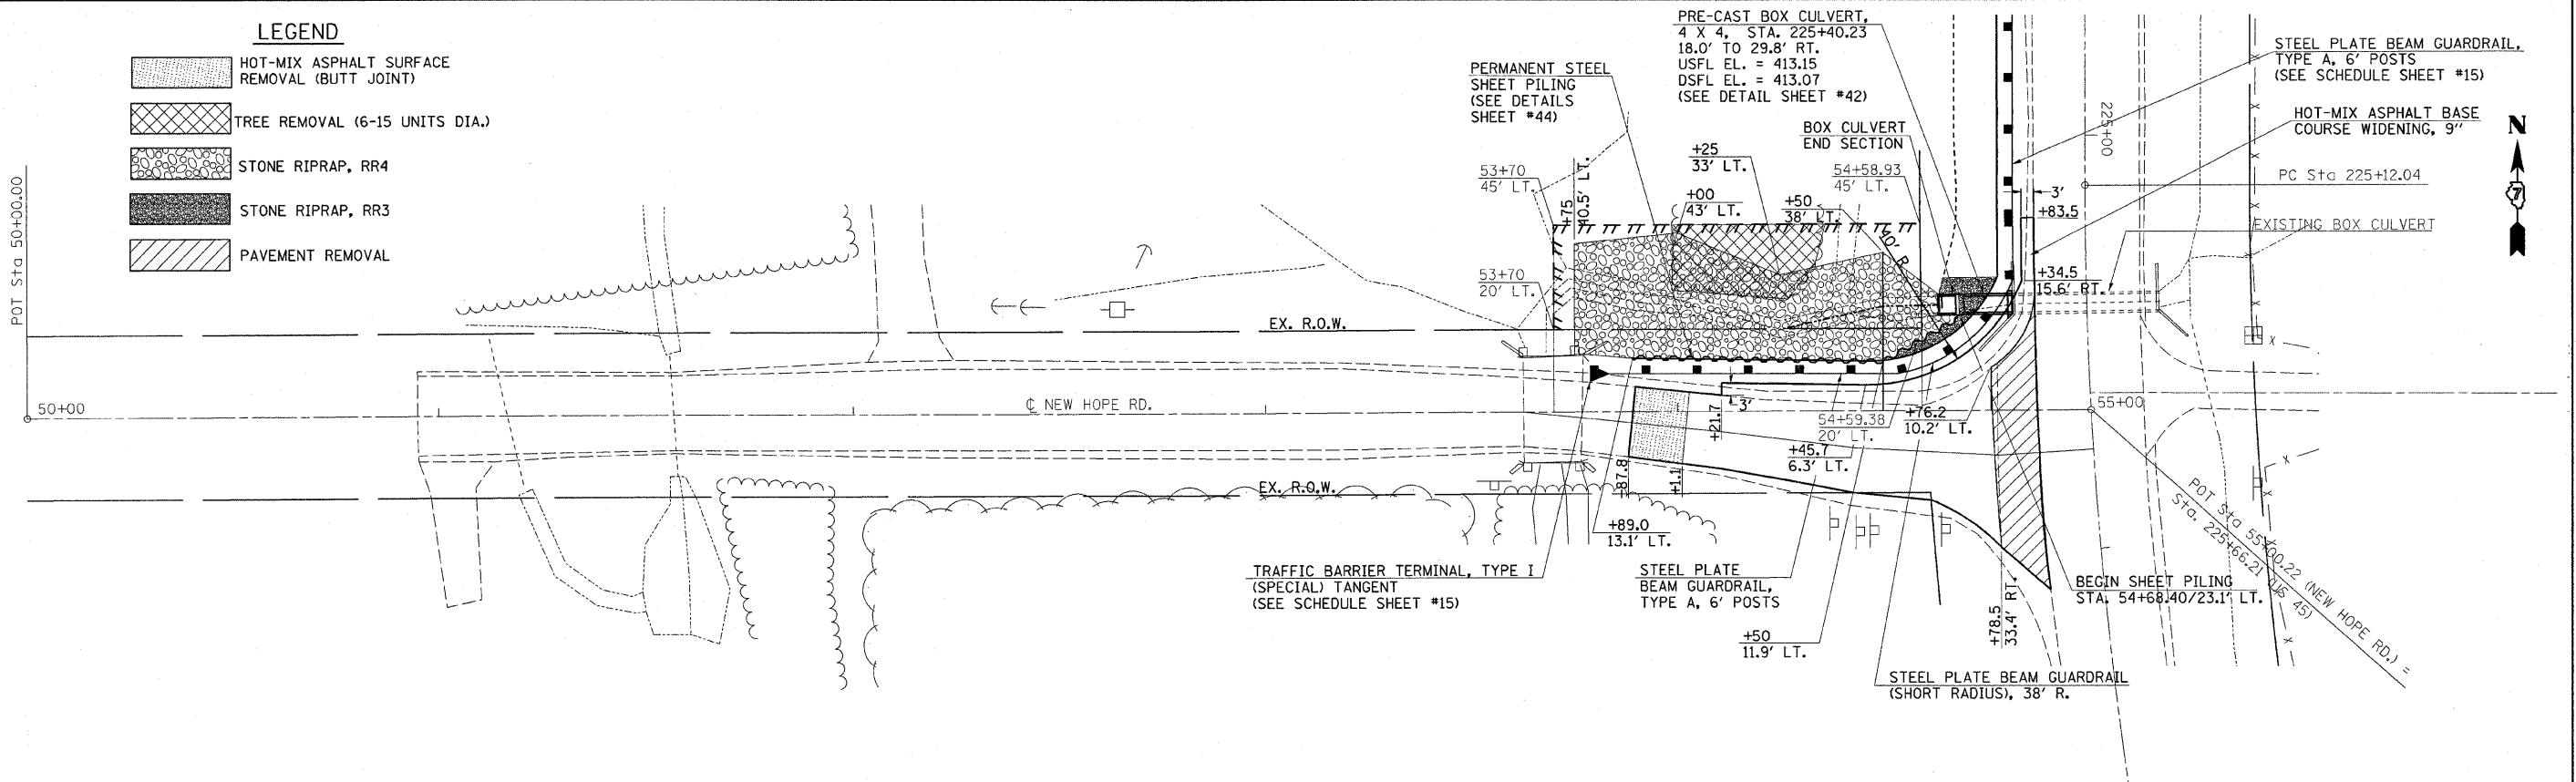

CENTERLINE OFFSET

CL SURVEY	CL ROADWAY
STA. 53+62.85	0.0'
STA. 53+89.00	2.7'
STA. 54+00.00	3.9'
STA. 54+25.00	6.7'
STA. 54+50.00	9.4'
STA. 54+75.00	10.7'

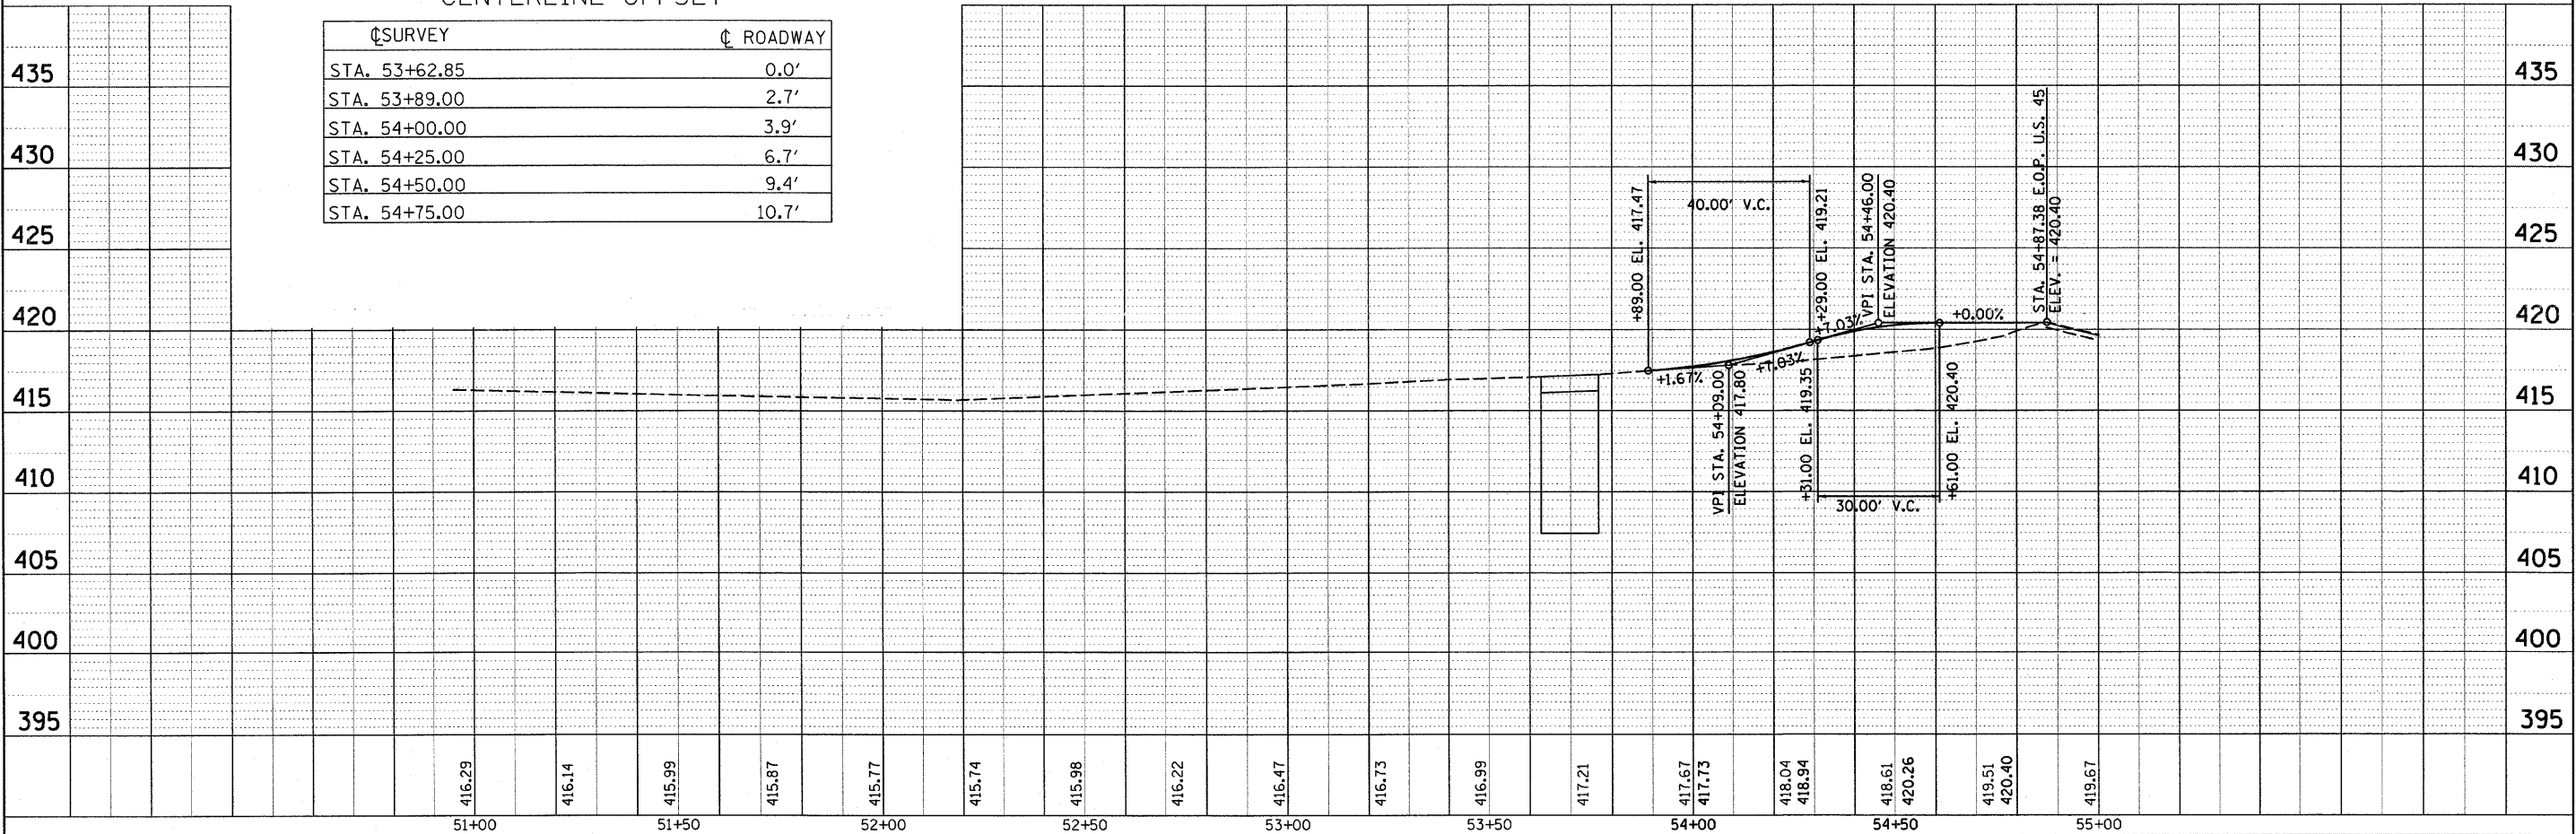

DATE	
PLAN	
NO.	
DATE	
NO.	
DATE	
NO.	
DATE	
NO.	

DATE	
BY	
DATE	
BY	
DATE	
BY	

FILE NAME =	USER NAME = swartzw	DESIGNED -	REVISED -	STATE OF ILLINOIS DEPARTMENT OF TRANSPORTATION	NEW HOPE ROAD PLAN-PROFILE	F.A.P. RTE. =	SECTION =	COUNTY =	TOTAL SHEETS =	SHEET NO. =
cr:\pwork\pvidot\swartzw\d8177935\d7744	8-shh-mphope.dgn	DRAWN -	REVISED -			328	104RS-4	WAYNE	77	40
PLOT SCALE = 28,0000 / IN.	CHECKED -	REVISED -	CONTRACT NO. 74448							
PLOT DATE = 12/27/2010	DATE -	REVISED -	ILLINOIS FED. AID PROJECT							