


FINAL SURVEY	SURVEYED	DATE
NOTE BOOK NO.	PLOTTED	
	TEMPLATE	
	AREAS CHECKED	

ORIGINAL SURVEY	SURVEYED	DATE
NOTE BOOK NO.	PLOTTED	
	TEMPLATE	
	AREAS CHECKED	

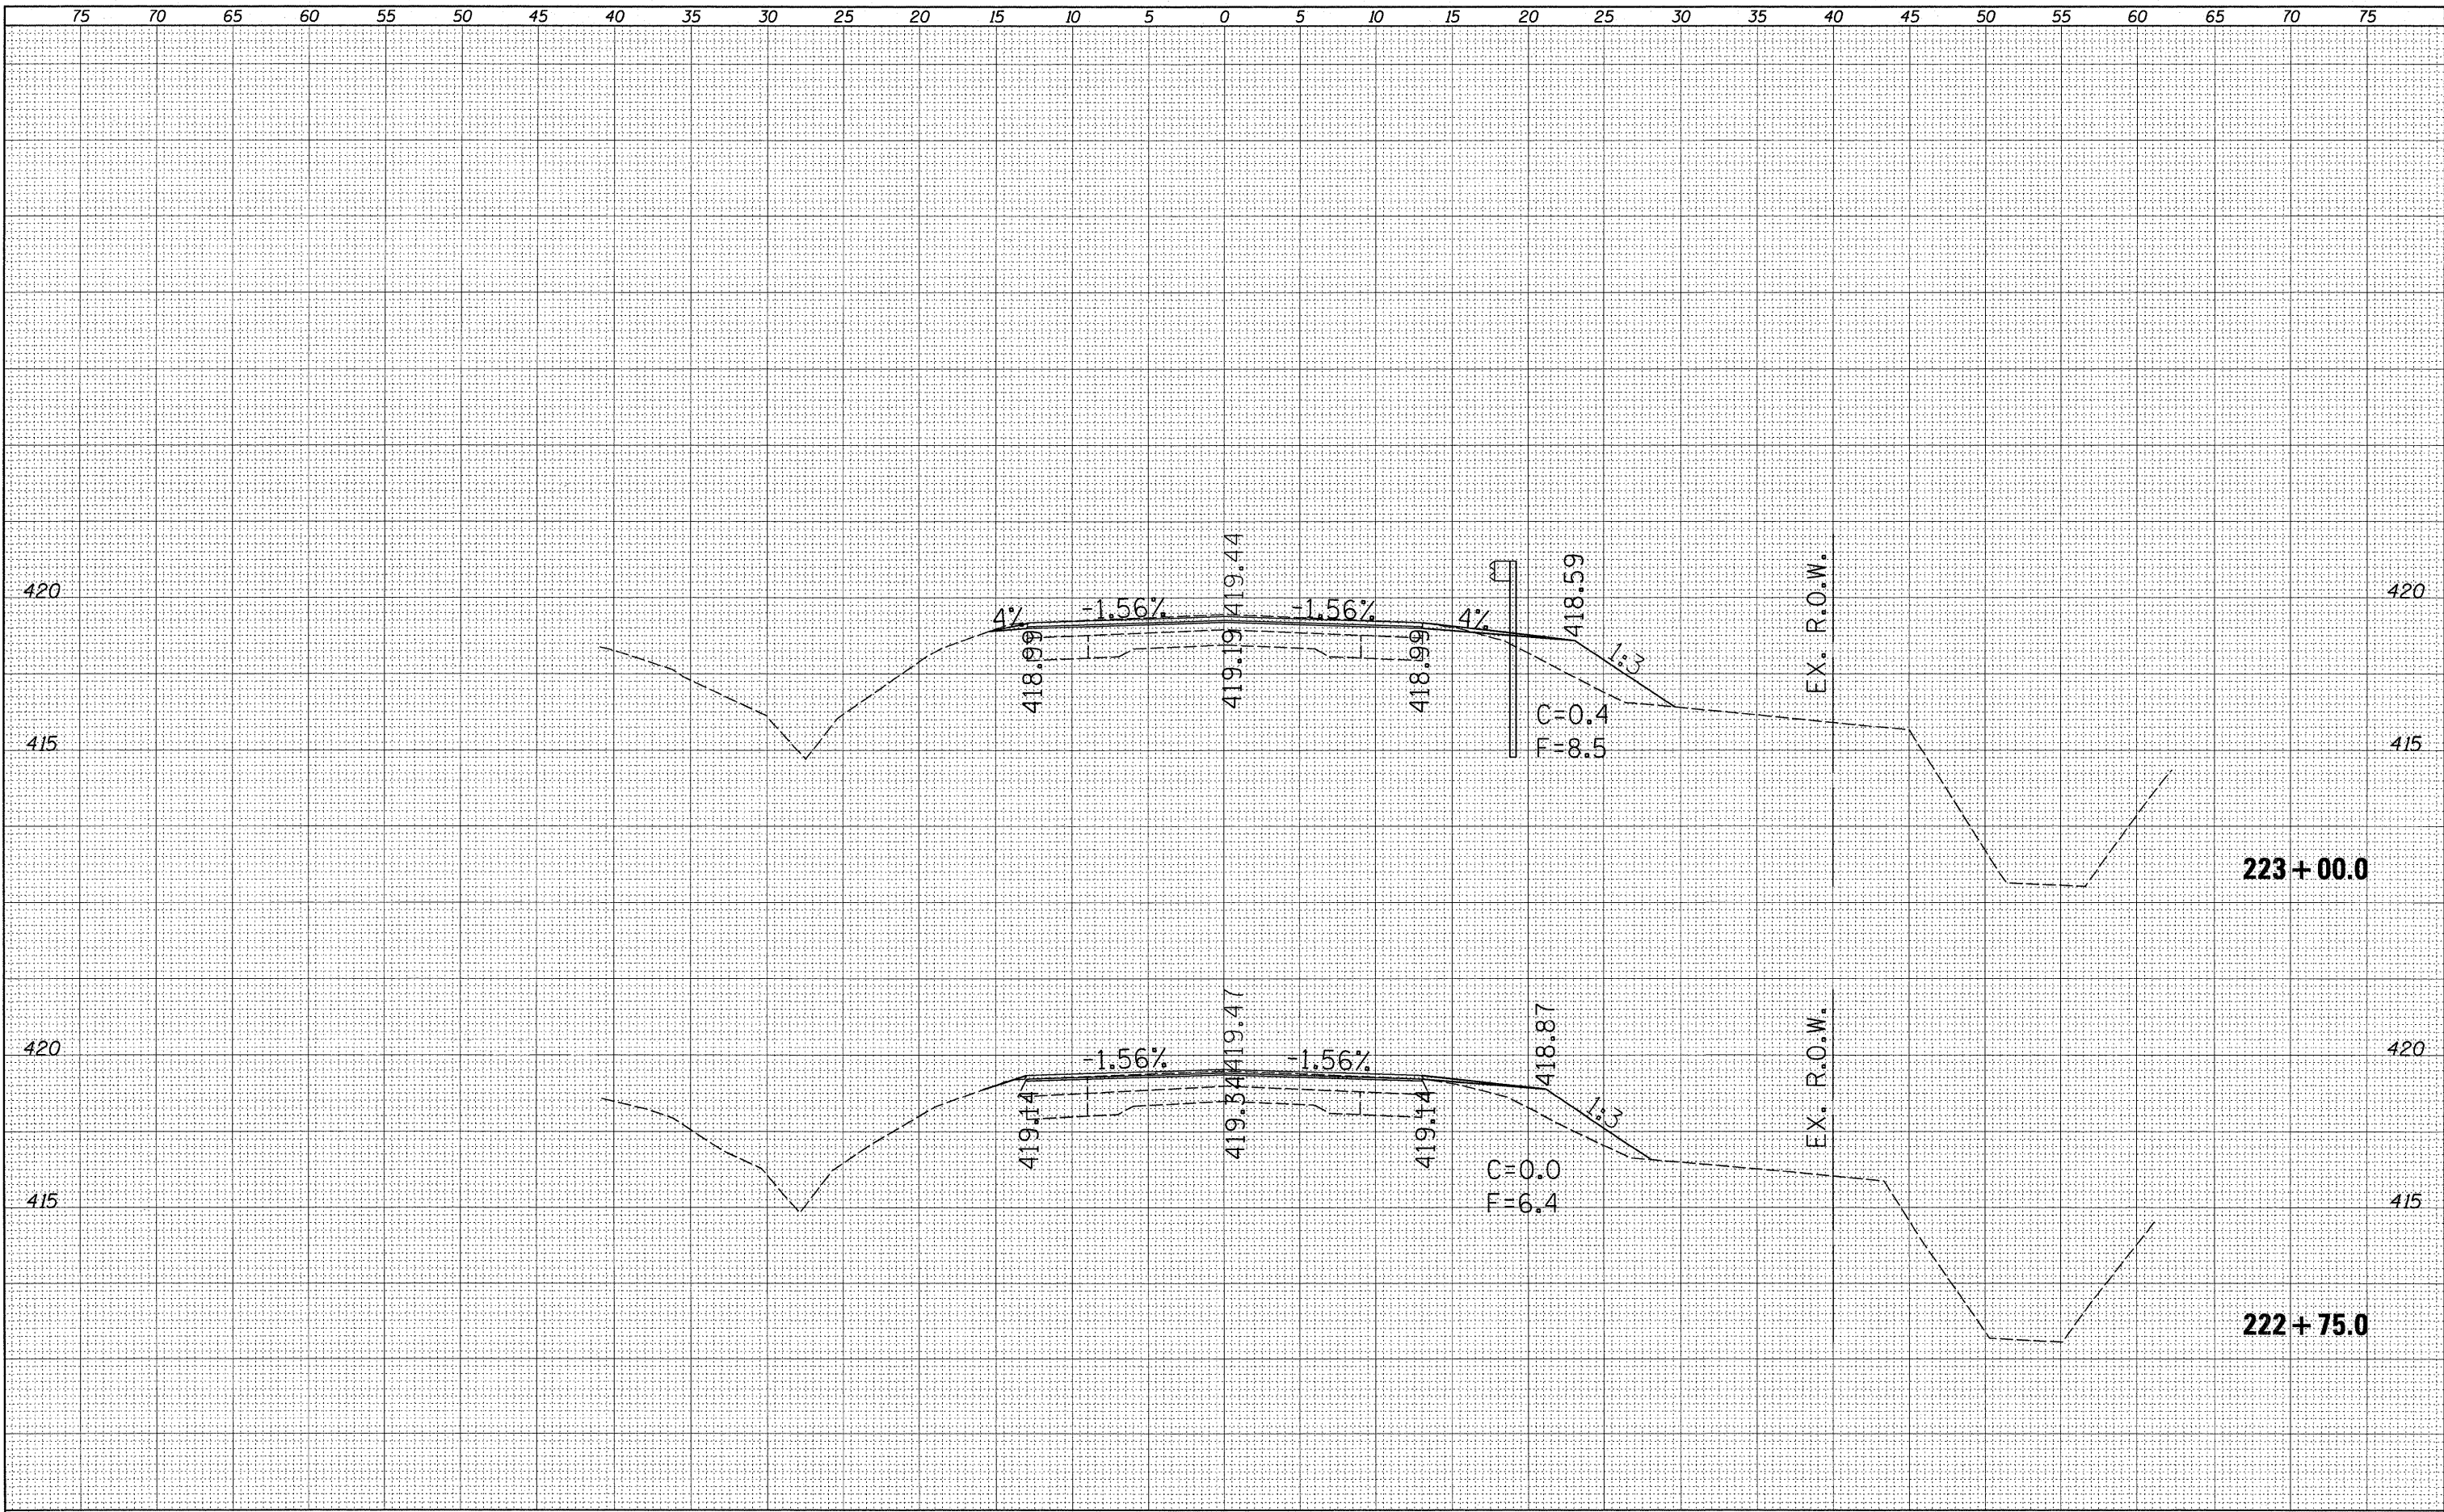

FILE NAME =	USER NAME = swartzw	DESIGNED -	REVISED -	<b>STATE OF ILLINOIS DEPARTMENT OF TRANSPORTATION</b>	<b>MAINLINE CROSS SECTIONS U.S. 45</b>			F.A.P. RTE. 328	SECTION 104 RS-4	COUNTY Wayne	TOTAL SHEETS 77	SHEET NO. 50
c:\pwork\pwork\swartzw\08177918\0774448-sh	xsom1.dgn	DRAWN -	REVISED -		SCALE: 5	SHEET NO. 1 OF 28 SHEETS	STA. 222+75.0 TO STA. 223+00.0	CONTRACT NO. 74448				
	PLOT SCALE = 5.0000' / IN.	CHECKED -	REVISED -		ILLINOIS FED. AID PROJECT							
	PLOT DATE = 12/27/2010	DATE -	REVISED -									