


DATE	
BY	
SURVEYED	
PLOTTED	
TEMPLATE	
AREAS	
CHECKED	
FINAL SURVEY NOTE BOOK NO.	

DATE	
BY	
SURVEYED	
PLOTTED	
TEMPLATE	
AREAS	
CHECKED	
ORIGINAL SURVEY NOTE BOOK NO.	

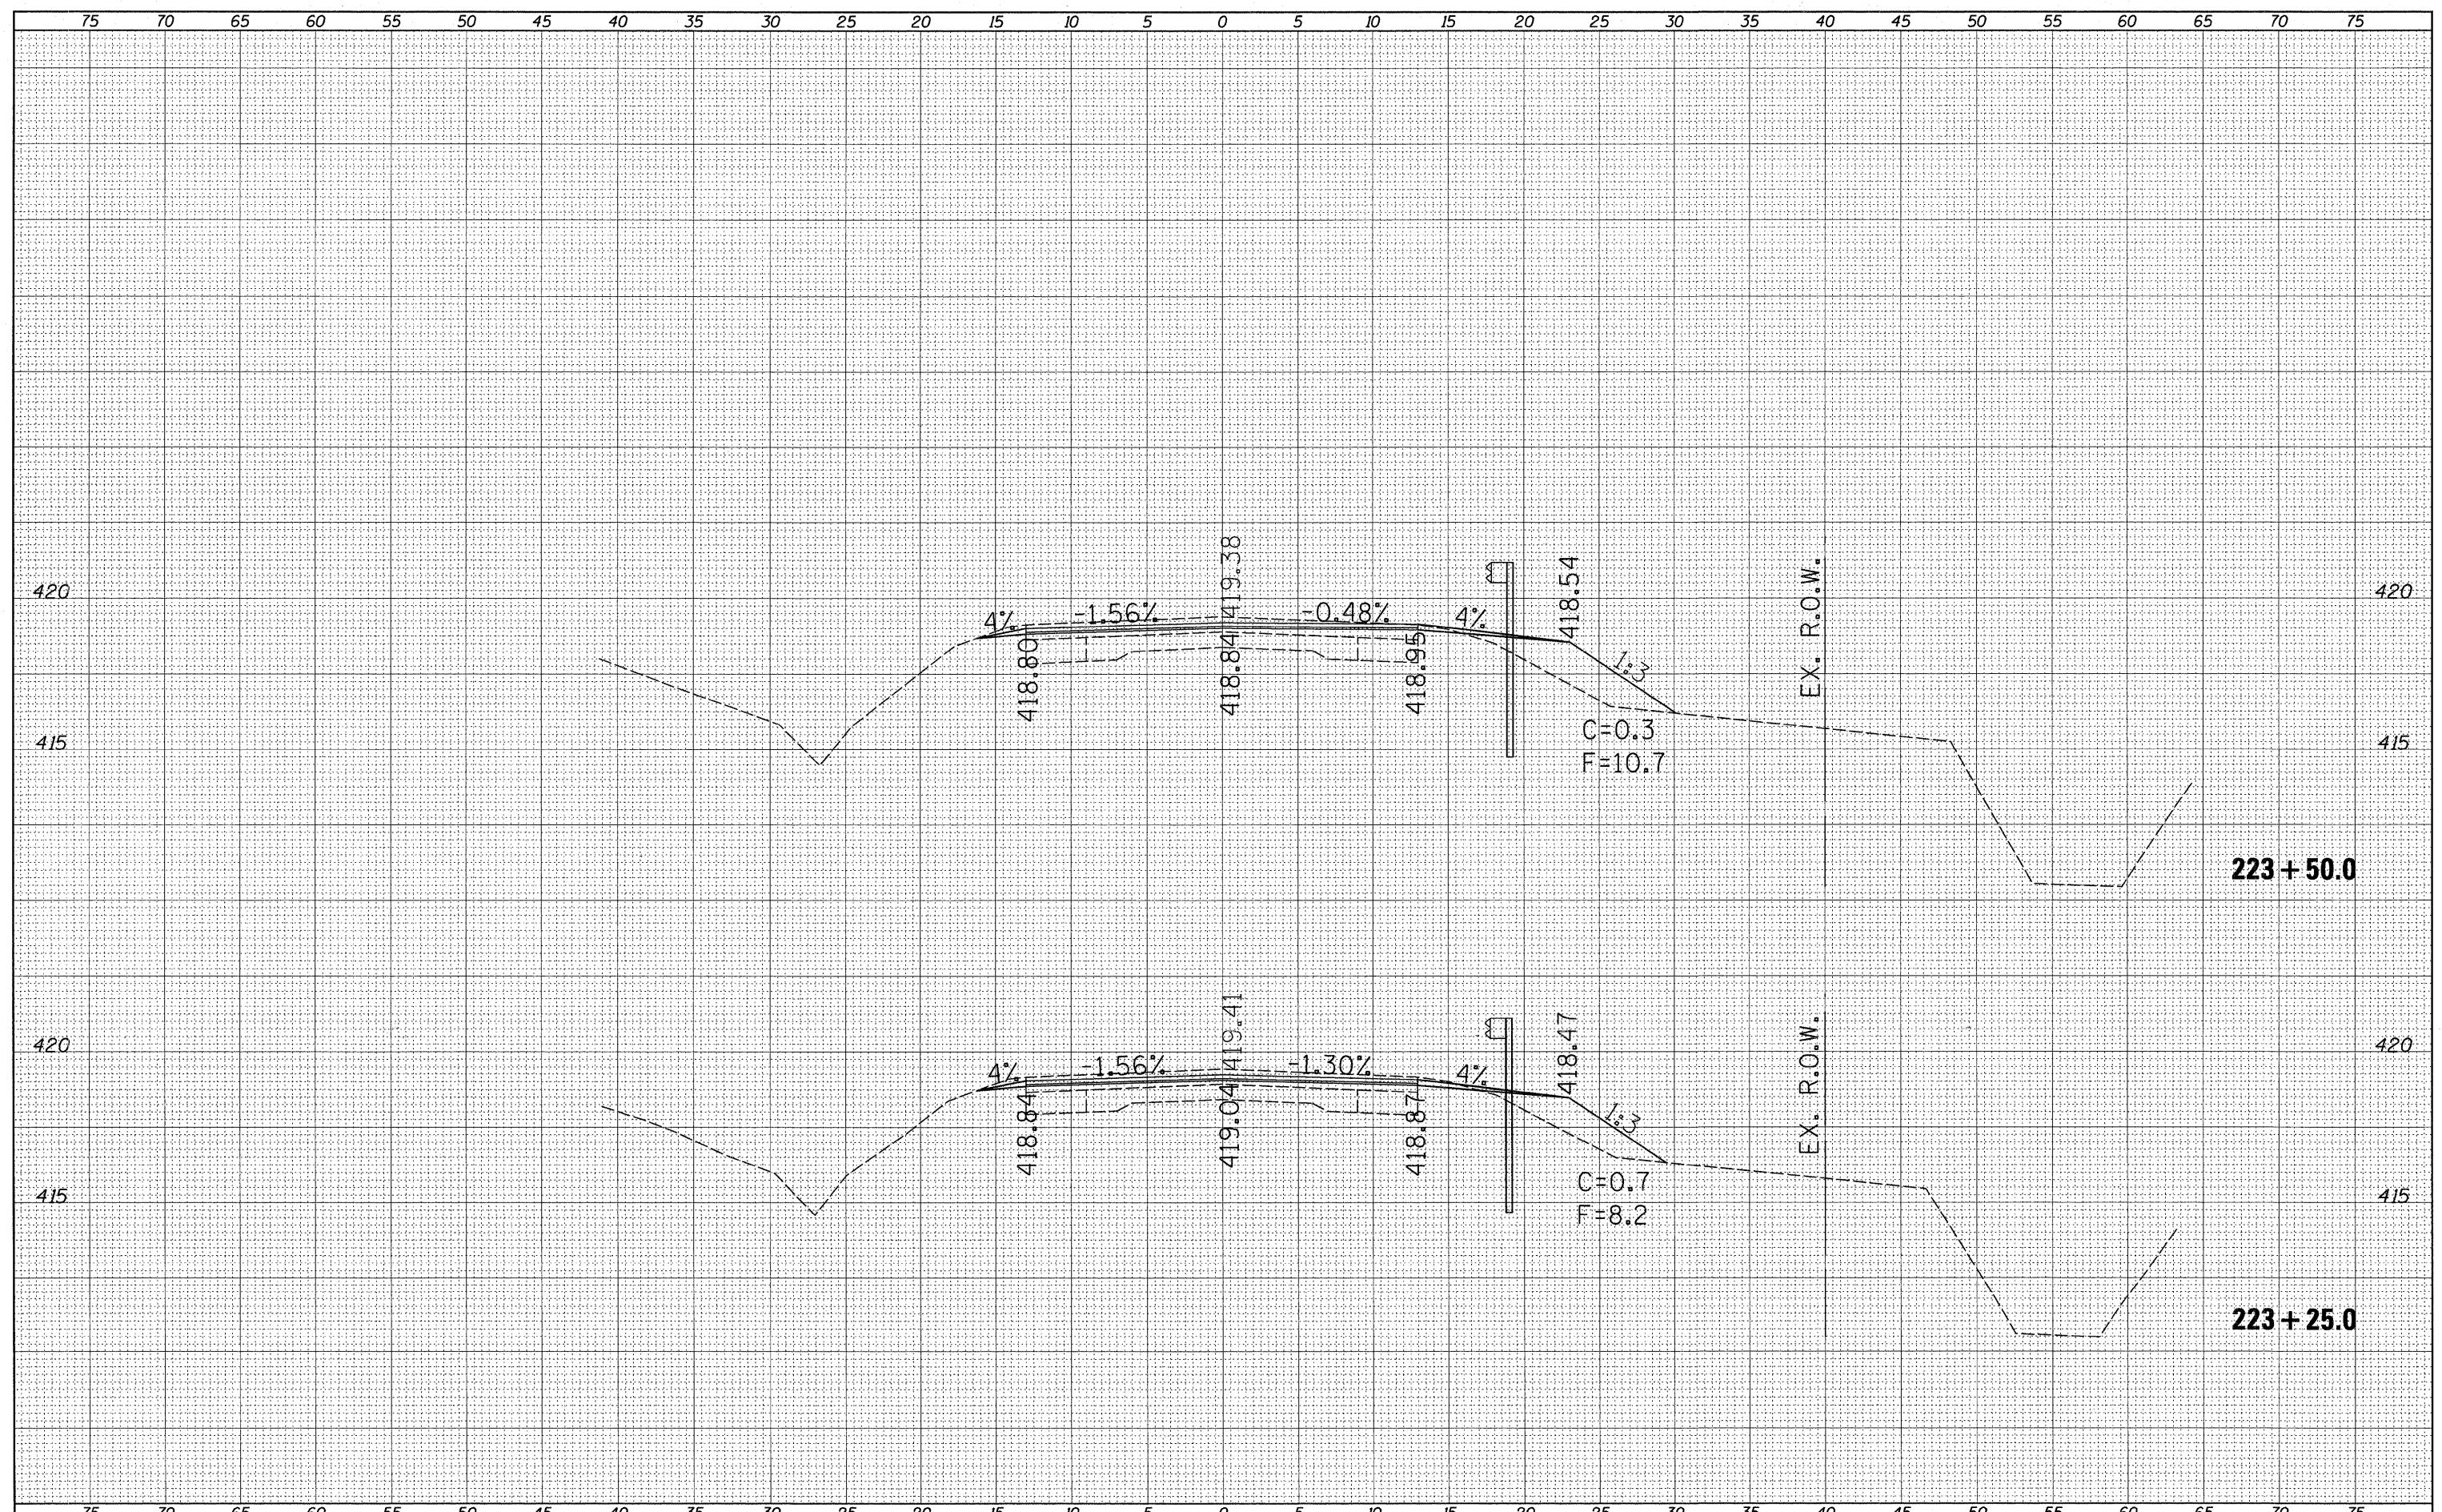

FILE NAME =	USER NAME = swartz	DESIGNED -	REVISED -	STATE OF ILLINOIS DEPARTMENT OF TRANSPORTATION	MAINLINE CROSS SECTIONS U.S. 45		F.A.P. RTE. 328	SECTION 104 RS-4	COUNTY Wayne	TOTAL SHEETS 77	SHEET NO. 51	
CONTRACT NO. 74448	CONTRACT NO. 74448	DRAWN -	REVISED -		SCALE: 5	SHEET NO. 2 OF 28 SHEETS	STA. 223+25.0 TO STA. 223+50.0	ILLINOIS FED. AID PROJECT				
		CHECKED -	REVISED -									
		DATE -	REVISED -									