


FINAL SURVEY	SURVEYED	DATE
NOTE BOOK	PLOTTED	
NO.	TEMPLATE	
	AREAS CHECKED	

ORIGINAL SURVEY	SURVEYED	DATE
NOTE BOOK	PLOTTED	
NO.	TEMPLATE	
	AREAS CHECKED	

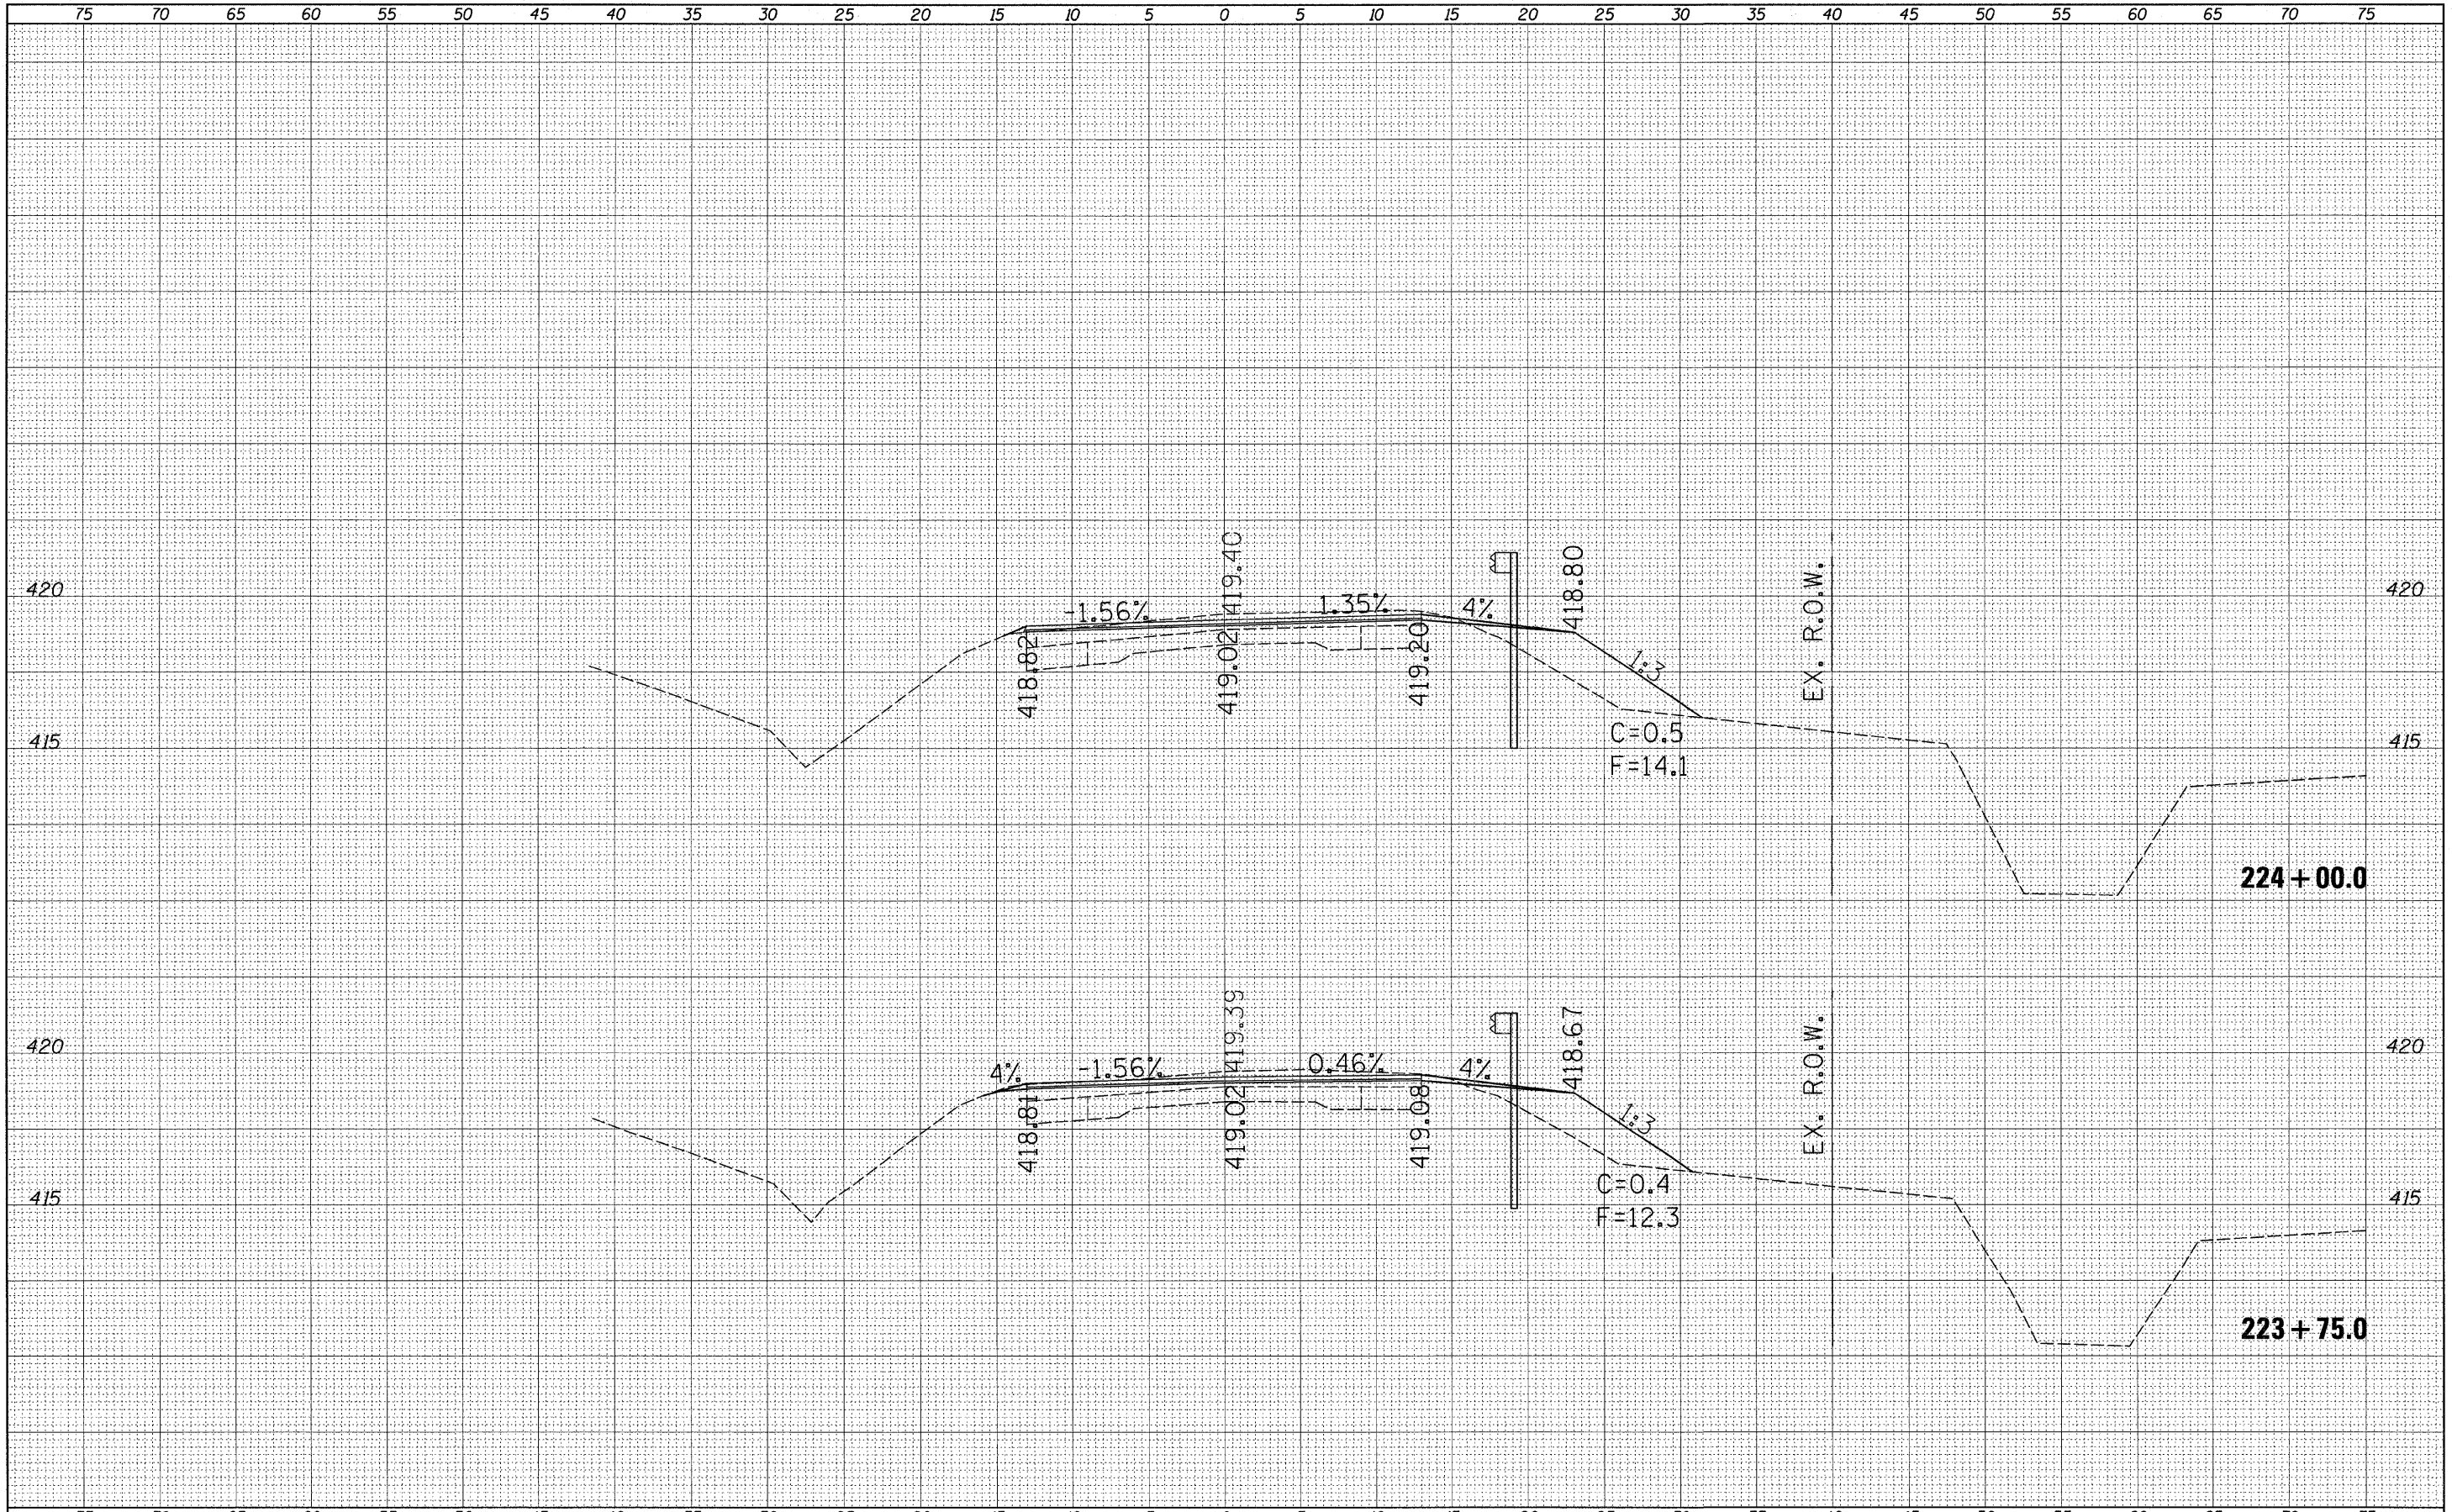

FILE NAME = c:\pw\_work\p\p\dot\swartzw\d8177918\0774448-sh-xcam.dgn  
 USER NAME = swartzw  
 PLOT SCALE = 5.0000 "/ IN.  
 PLOT DATE = 12/27/2010

DESIGNED -  
 DRAWN -  
 CHECKED -  
 DATE -

REVISED -  
 REVISED -  
 REVISED -  
 REVISED -

STATE OF ILLINOIS  
 DEPARTMENT OF TRANSPORTATION

MAINLINE CROSS SECTIONS  
 U.S. 45  
 SCALE: 5

SHEET NO. 3 OF 28 SHEETS  
 STA. 223+75.0 TO STA. 224+00.0

F.A.P. RTE.	SECTION	COUNTY	TOTAL SHEETS	SHEET NO.
328	104 RS-4	Wayne	77	52
			CONTRACT NO. 74448	
ILLINOIS FED. AID PROJECT				