


FINAL SURVEY	SURVEYED	BY	DATE
NOTE BOOK NO.	PLOTTED		
	TEMPLATE		
	AREAS		
	CHECKED		

ORIGINAL SURVEY	SURVEYED	BY	DATE
NOTE BOOK NO.	PLOTTED		
	TEMPLATE		
	AREAS		
	CHECKED		

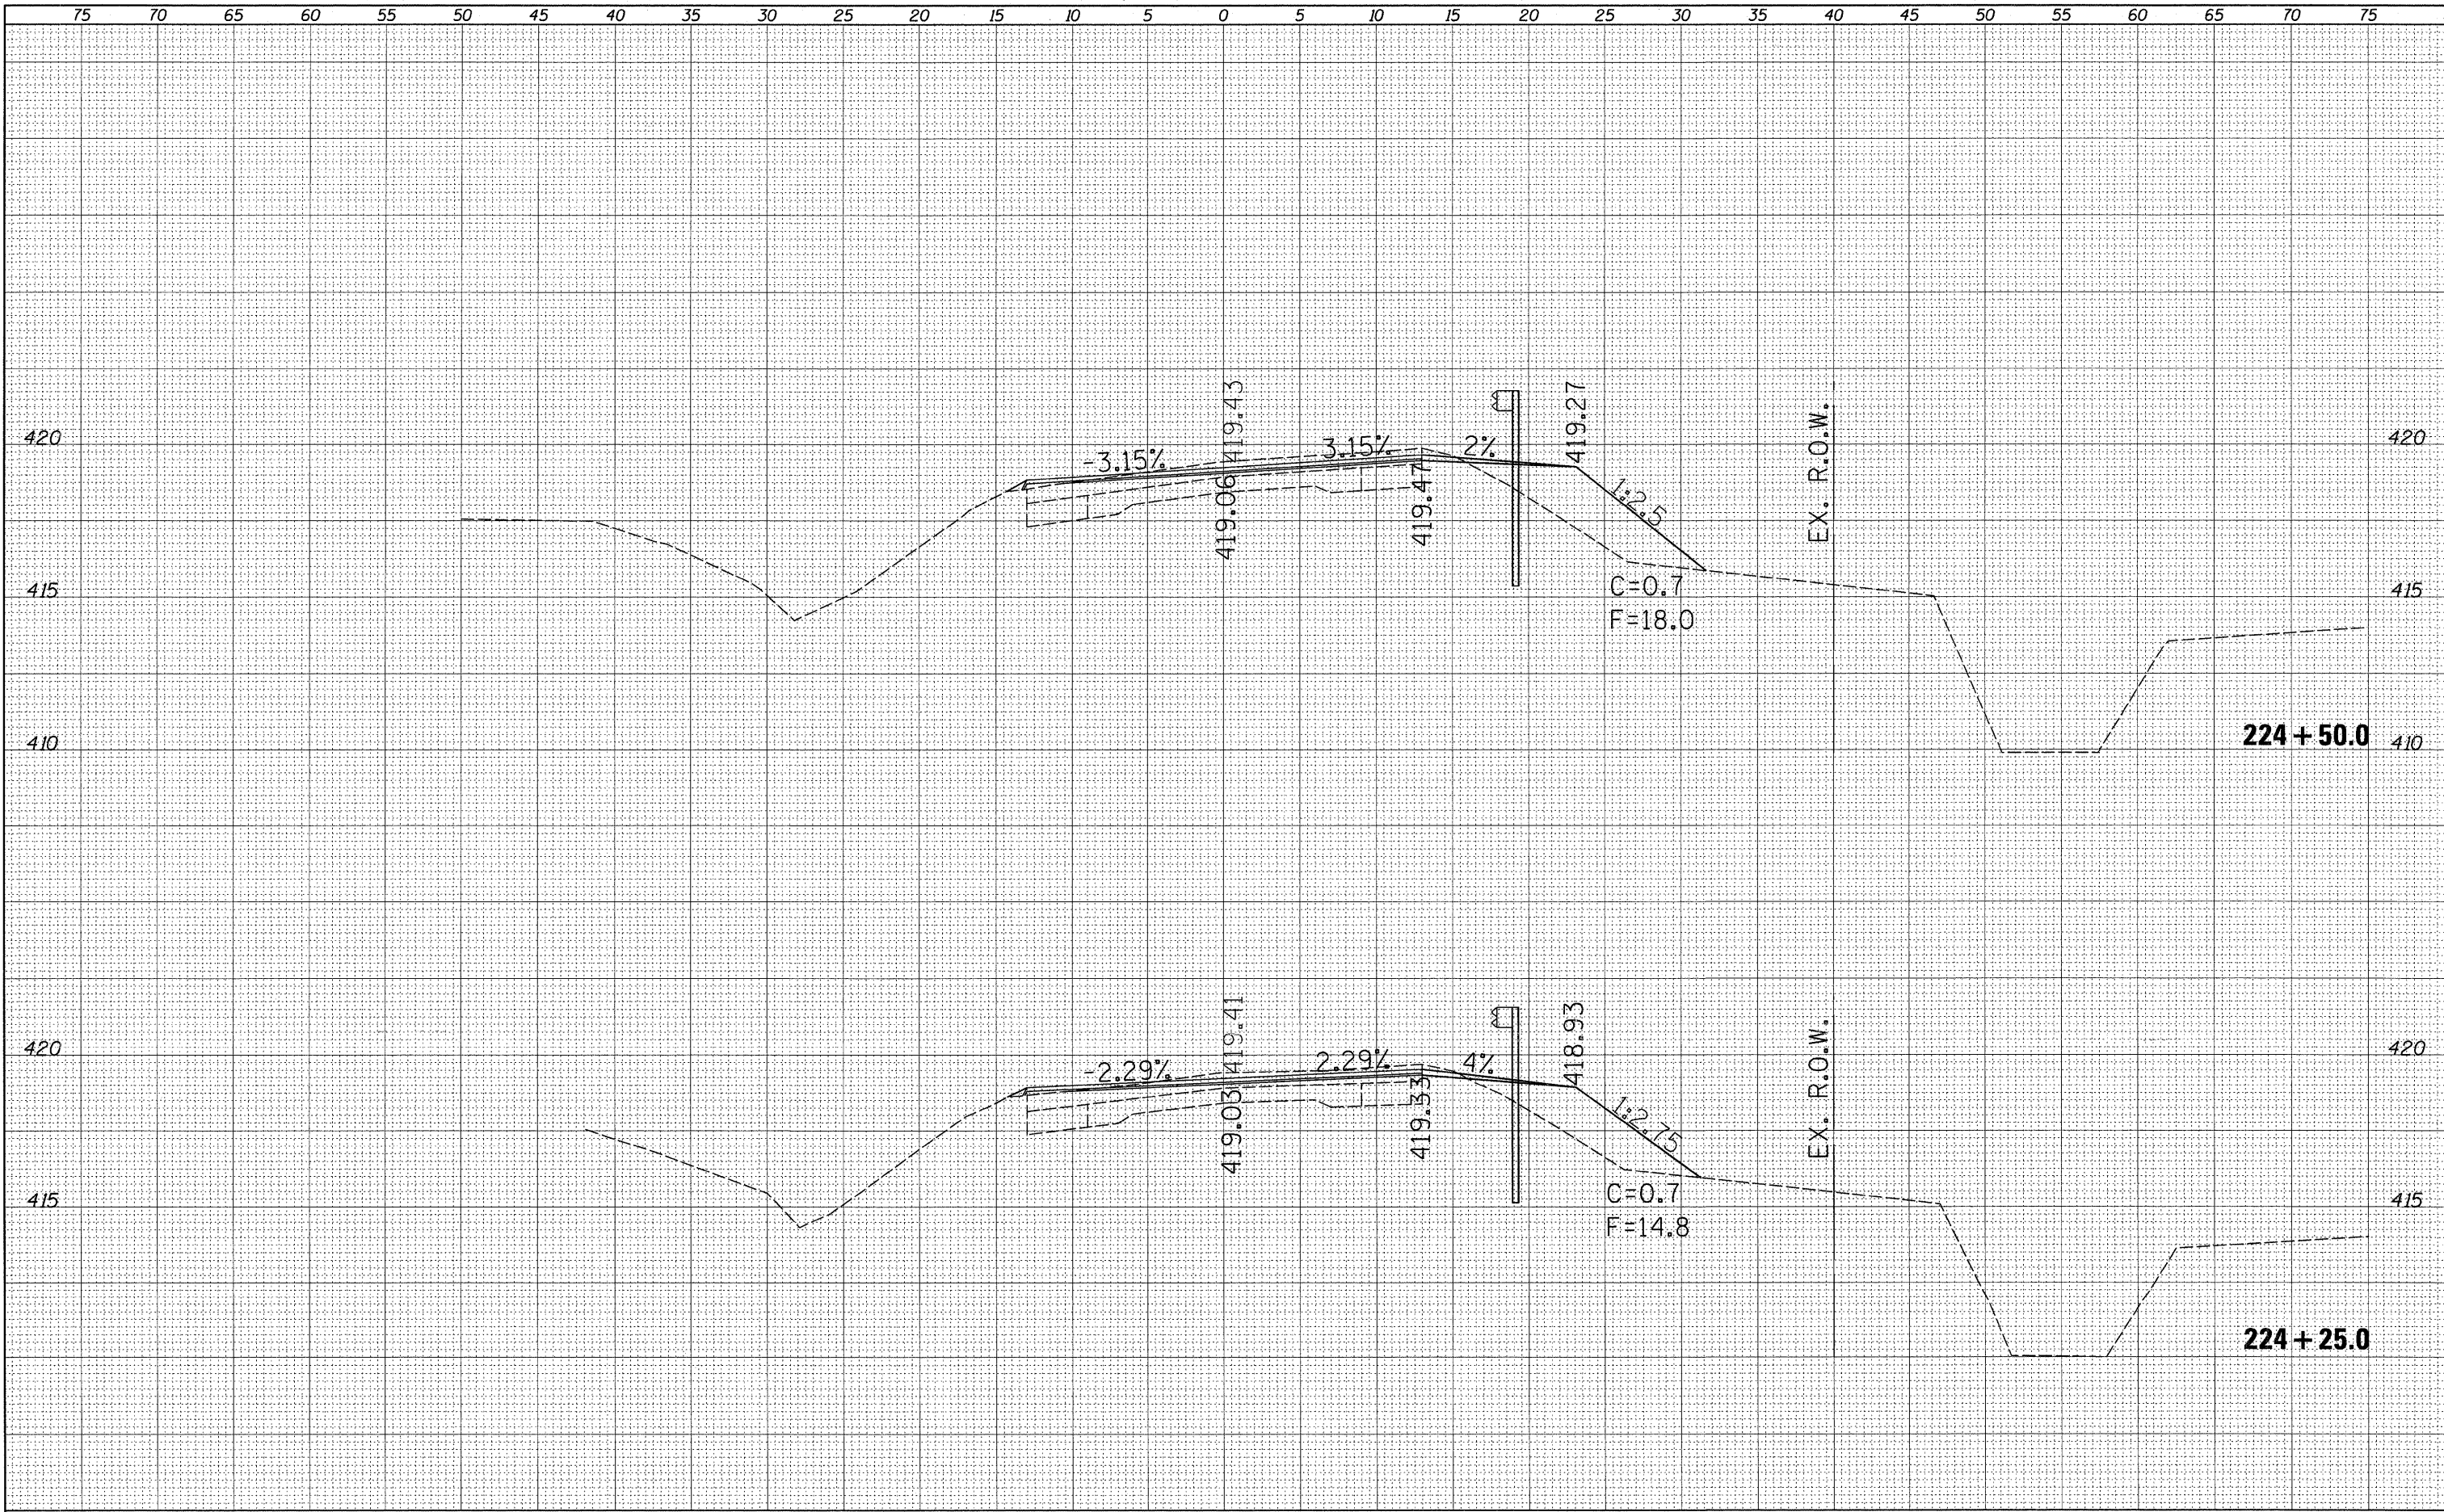

FILE NAME =	USER NAME = swartzw	DESIGNED -	REVISED -	STATE OF ILLINOIS DEPARTMENT OF TRANSPORTATION	MAINLINE CROSS SECTIONS U.S. 45		F.A.P. RTE. 328	SECTION 104 RS-4	COUNTY Wayne	TOTAL SHEETS 77	SHEET NO. 53
c:\pw_work\p\dot\swartzw\30177918\0774448-sh	xscm1.dgn	DRAWN -	REVISED -		SCALE: 5	SHEET NO. 4 OF 28 SHEETS	STA. 224+25.0 TO STA. 224+50.0	CONTRACT NO. 74448		ILLINOIS FED. AID PROJECT	
		CHECKED -	REVISED -								
		DATE -	REVISED -								