


DATE	
BY	
FINAL SURVEY	SURVEYED
NOTE BOOK	PLOTTED
NO.	TEMP. DATE
	AREAS
	CHECKED

DATE	
BY	
ORIGINAL SURVEY	SURVEYED
NOTE BOOK	PLOTTED
NO.	TEMP. DATE
	AREAS
	CHECKED

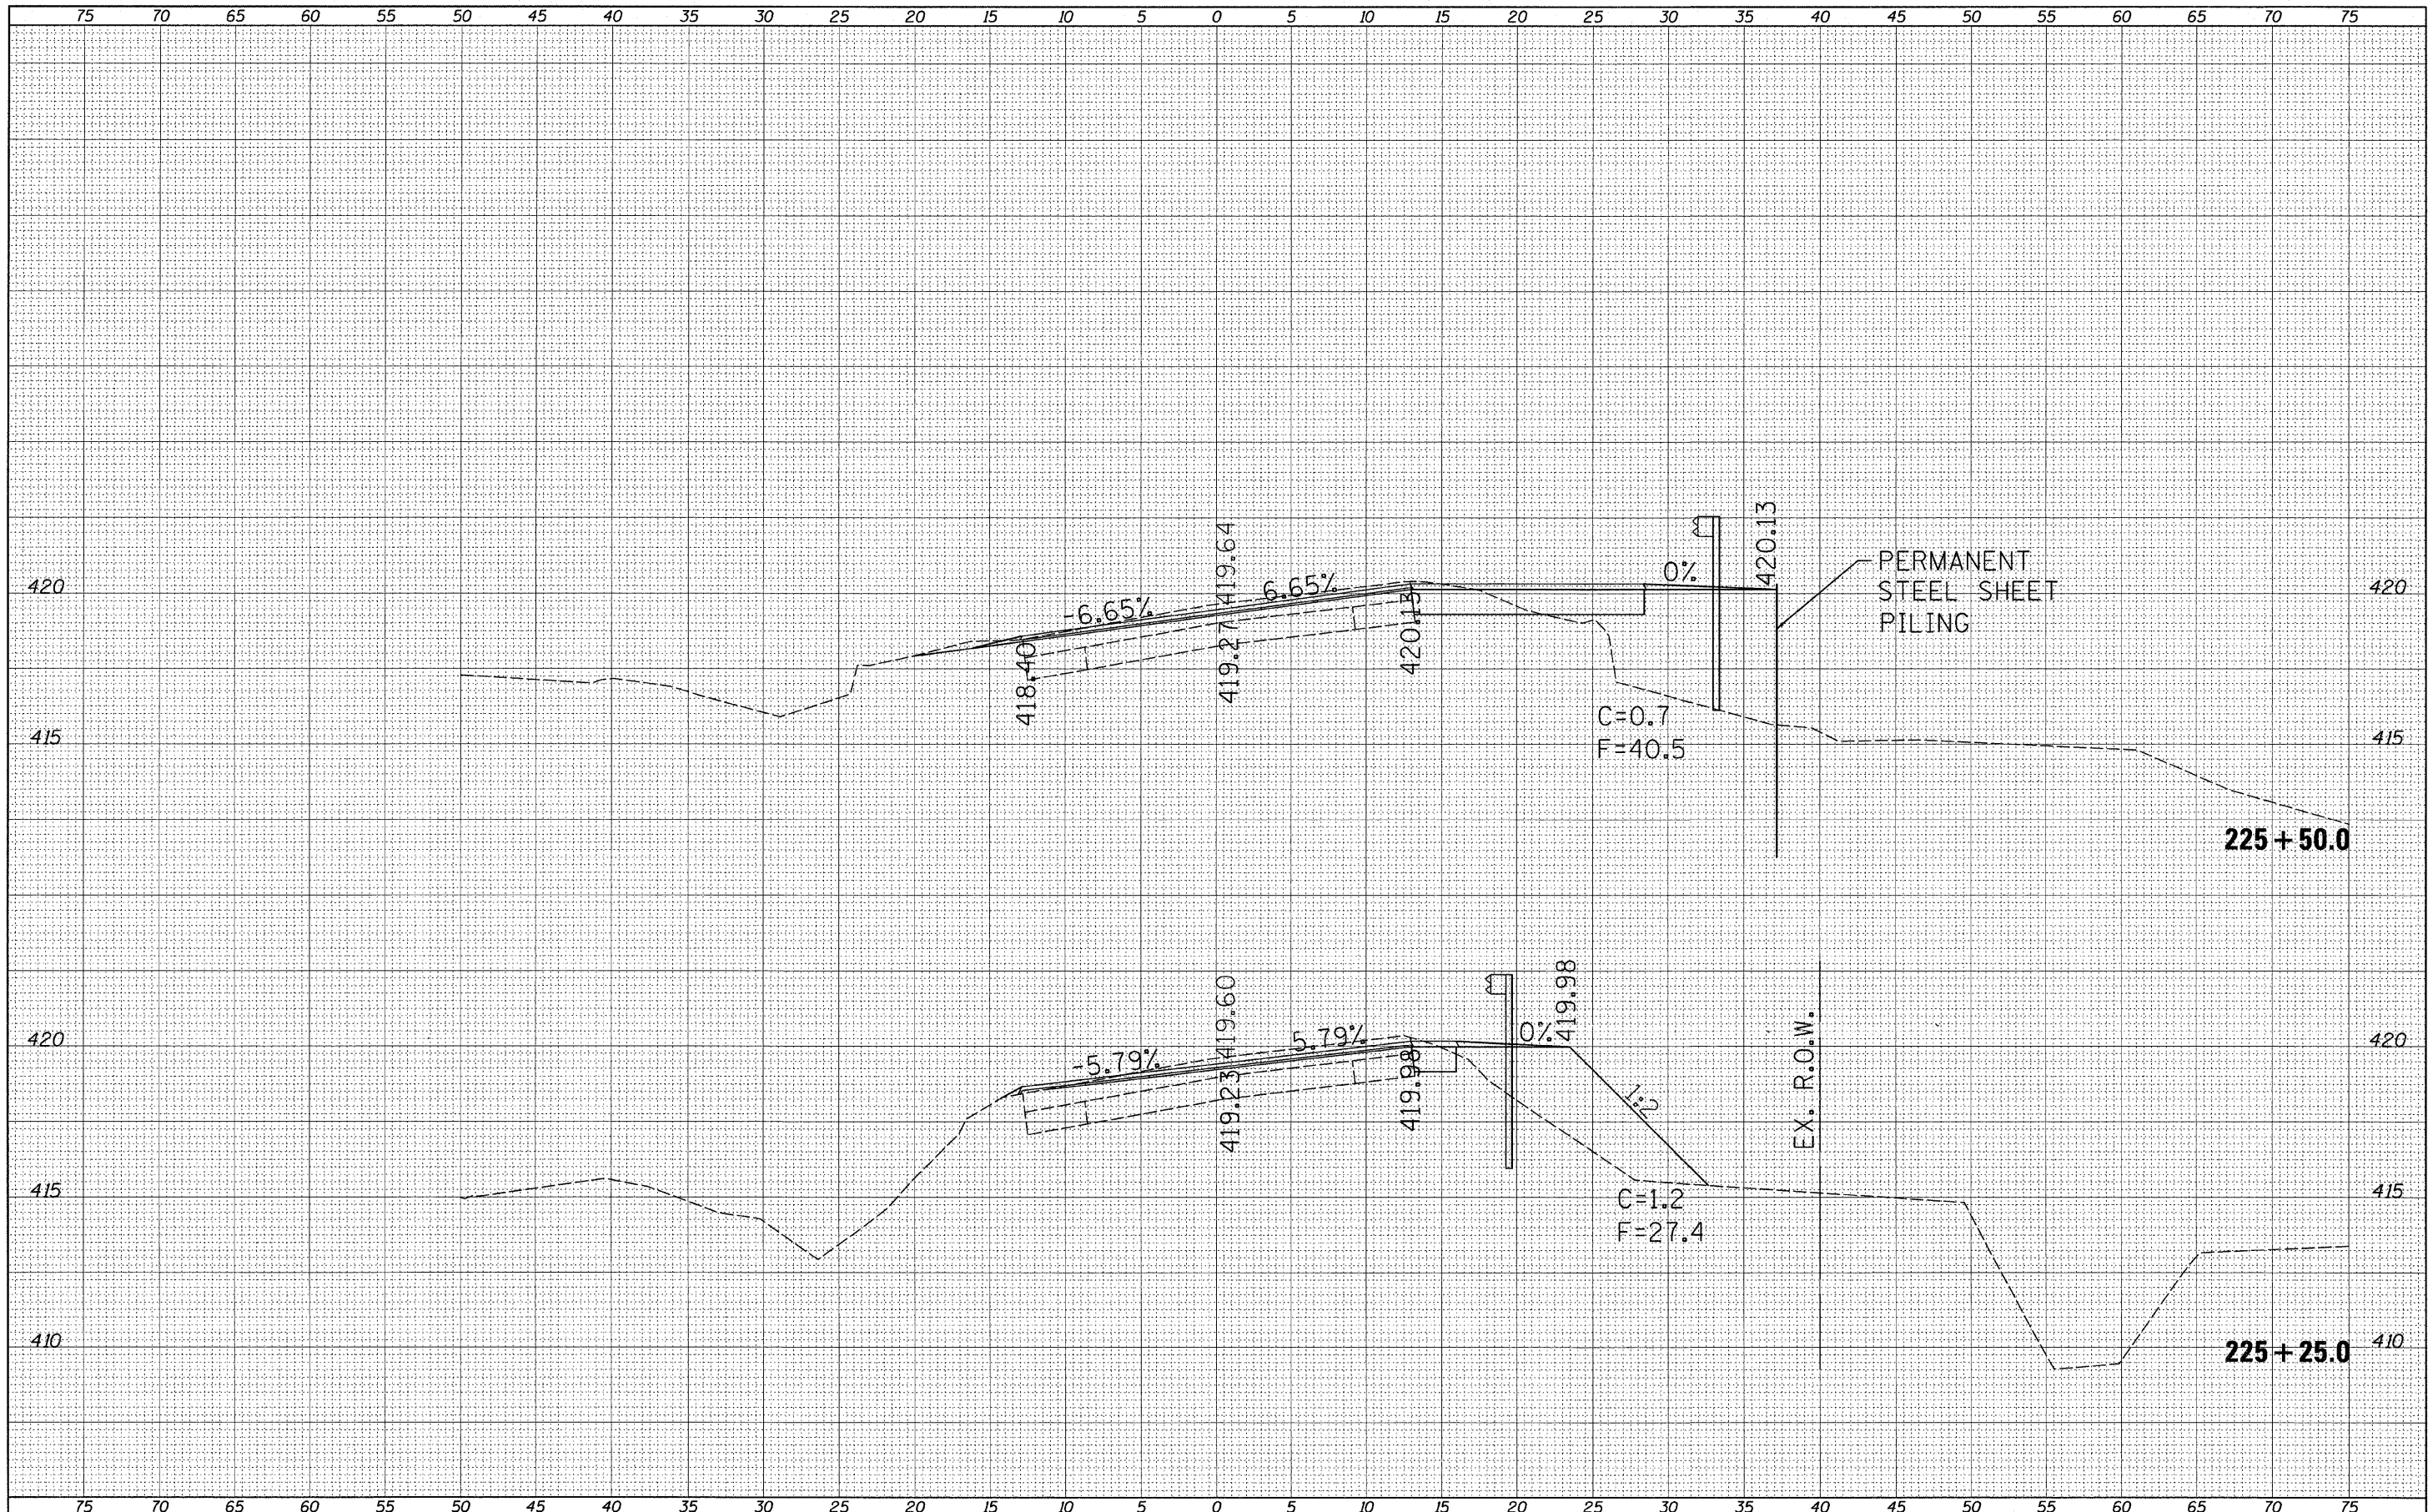

FILE NAME =
 c:\pwork\pwork\swartzw\d0177910\0774448-sh

USER NAME = swartzw
 xaom1.dgn
 PLOT SCALE = 5.0000' / IN.
 PLOT DATE = 12/27/2010

DESIGNED -
 DRAWN -
 CHECKED -
 DATE -

REVISED -
 REVISED -
 REVISED -
 REVISED -

**STATE OF ILLINOIS
 DEPARTMENT OF TRANSPORTATION**

**MAINLINE CROSS SECTIONS
 U.S. 45**

SCALE: 5 SHEET NO. 6 OF 28 SHEETS STA. 225+25.0 TO STA. 225+50.0

F.A.P. RTE.	SECTION	COUNTY	TOTAL SHEETS	SHEET NO.
328	104 RS-4	Wayne	77	55
CONTRACT NO. 74448			ILLINOIS FED. AID PROJECT	