


FINAL SURVEY	SURVEYED	DATE
NOTE BOOK NO.	PLOTTED	
	TEMPLATE	
	AREAS CHECKED	

ORIGINAL SURVEY	SURVEYED	DATE
NOTE BOOK NO.	PLOTTED	
	TEMPLATE	
	AREAS CHECKED	

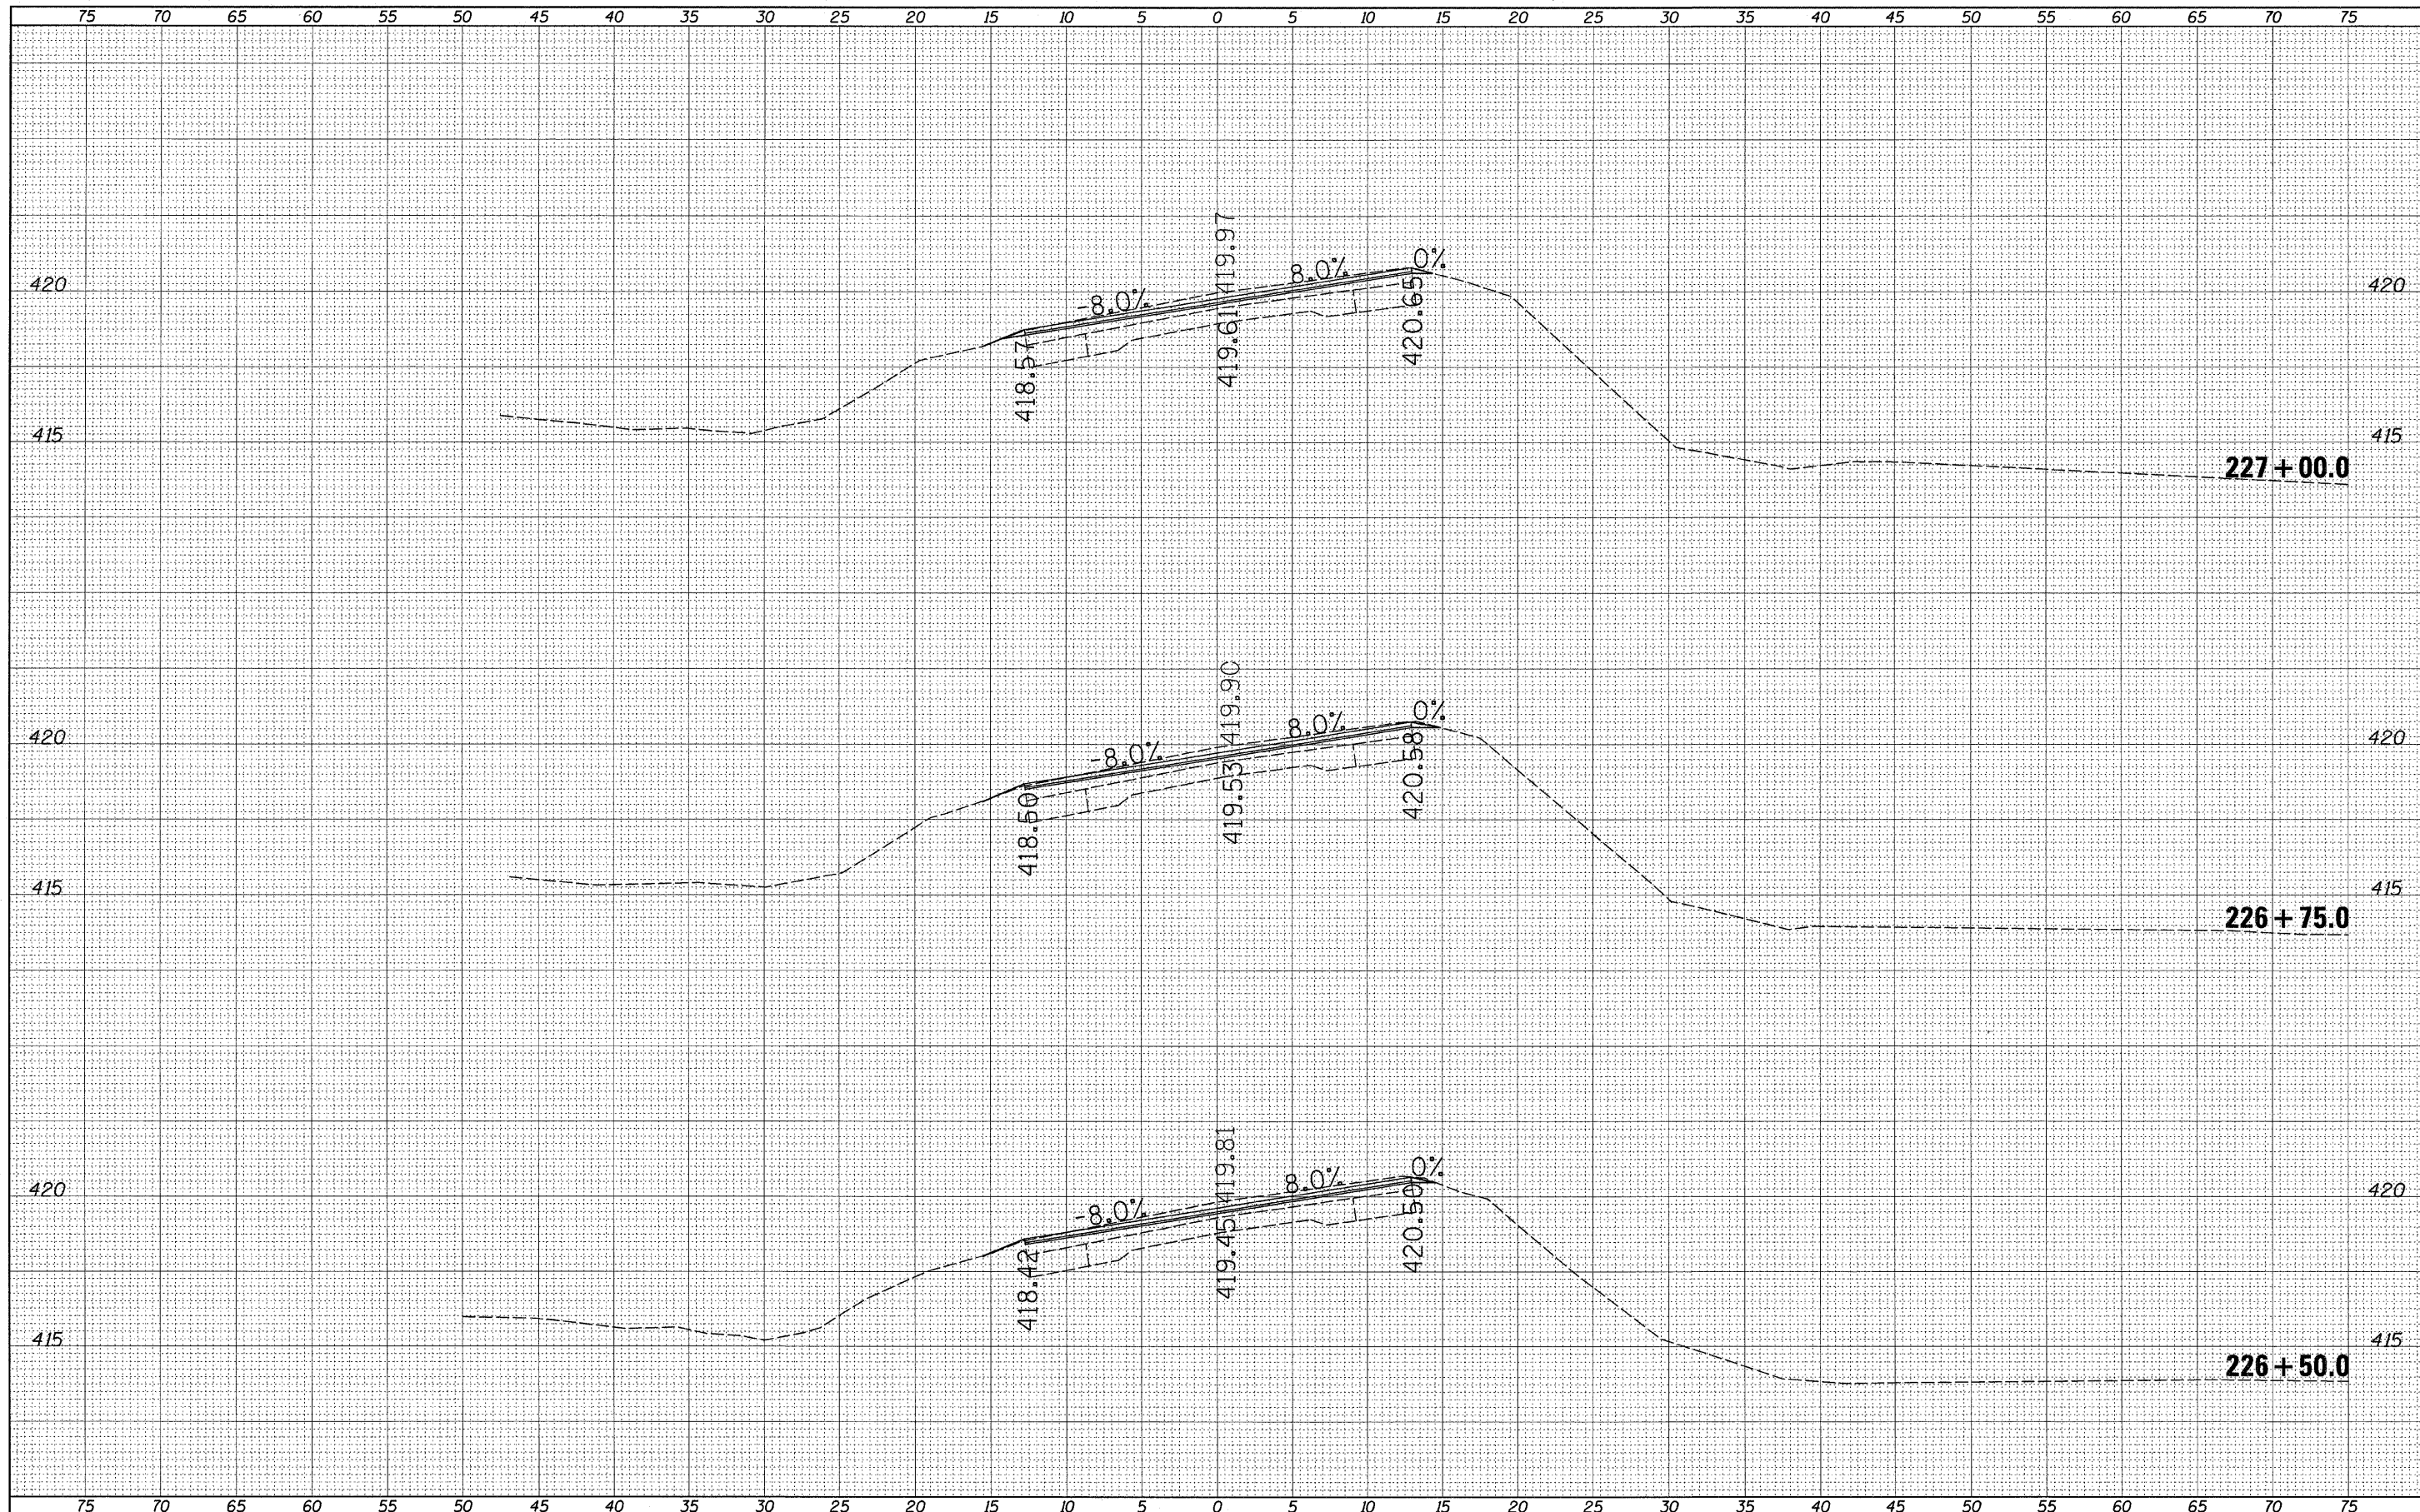

FILE NAME =
 c:\pwwork\pwwork\swartzw\0177918\0774448\ah...

USER NAME = swartzw
 PLOT SCALE = 5.0000' / IN.
 PLOT DATE = 12/27/2010

DESIGNED -
 DRAWN -
 CHECKED -
 DATE -

REVISED -
 REVISED -
 REVISED -
 REVISED -

**STATE OF ILLINOIS
 DEPARTMENT OF TRANSPORTATION**

**MAINLINE CROSS SECTIONS
 U.S. 45**

SCALE: 5 SHEET NO. 8 OF 28 SHEETS STA. 226+50.0 TO STA. 227+00.0

F.A.P. RTE.	SECTION	COUNTY	TOTAL SHEETS	SHEET NO.
328	104 RS-4	Wayne	77	57
CONTRACT NO. 74448			ILLINOIS FED. AID PROJECT	