


DATE	
BY	
SURVEYED	
PLOTTED	
TEMPLATE	
AREAS	
CHECKED	
FINAL SURVEY	
NOTE BOOK	
NO.	

DATE	
BY	
SURVEYED	
PLOTTED	
TEMPLATE	
AREAS	
CHECKED	
ORIGINAL SURVEY	
NOTE BOOK	
NO.	

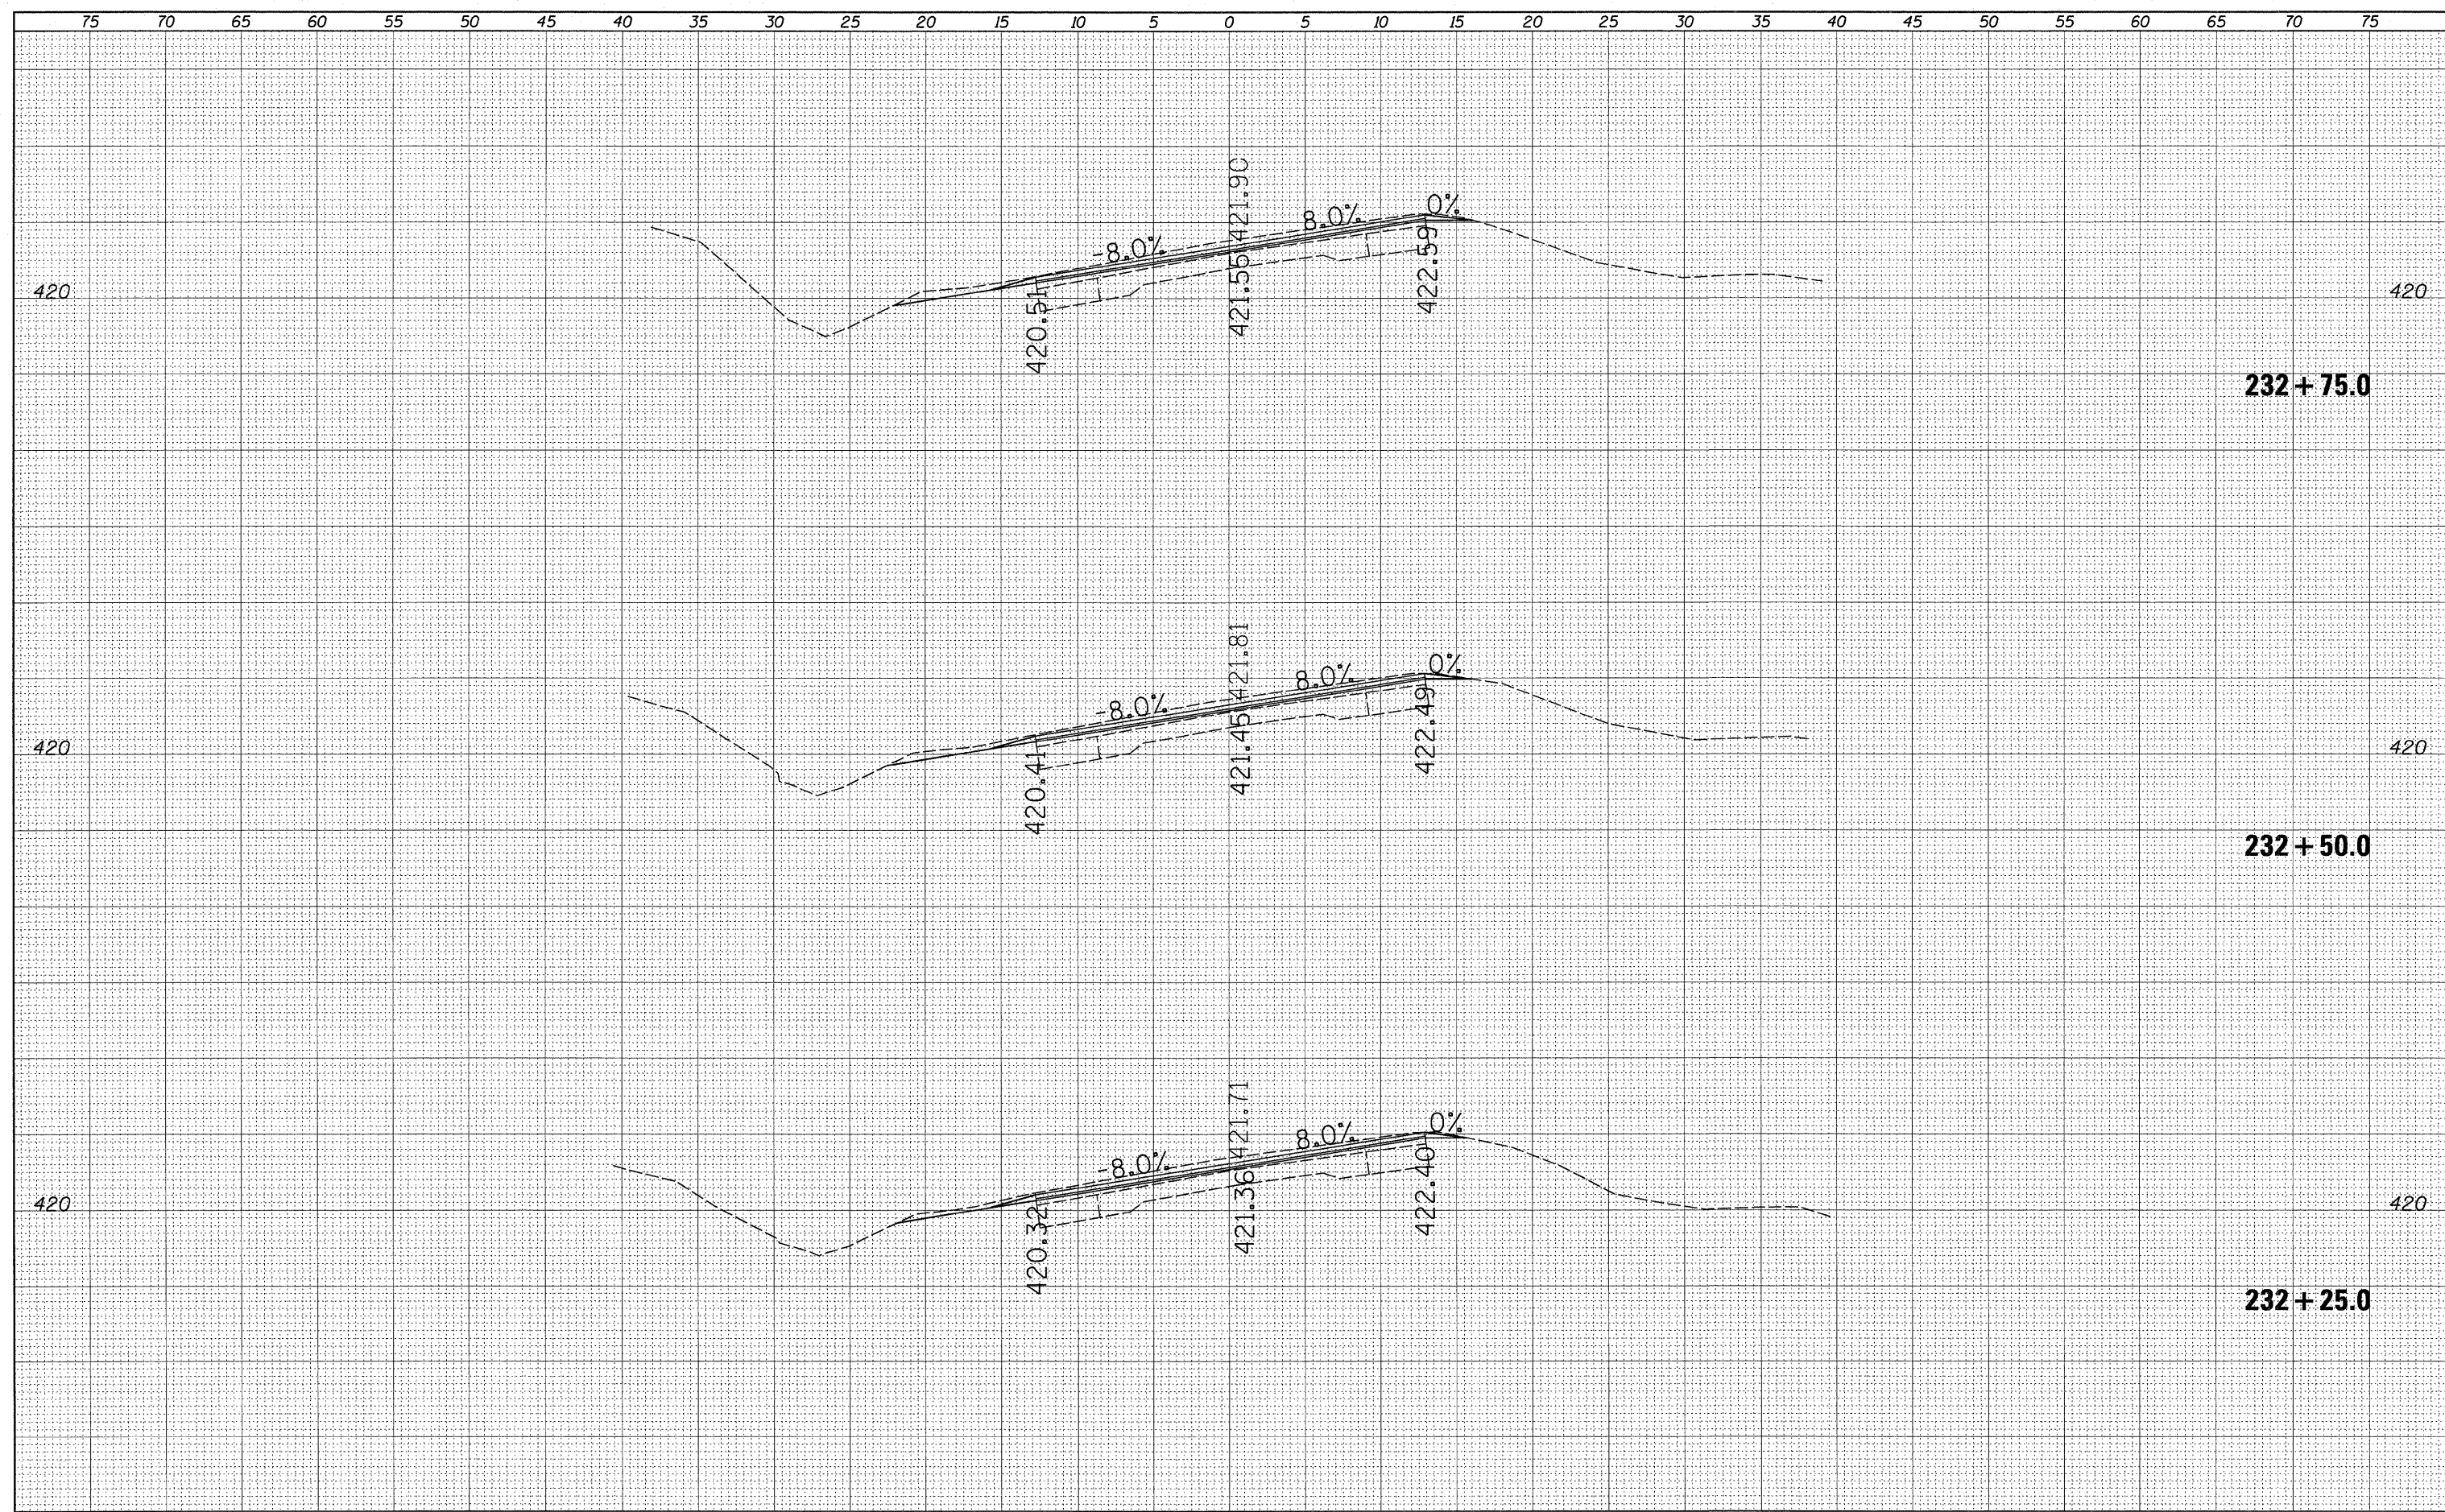

FILE NAME =	USER NAME = swartzw	DESIGNED -	REVISED -	STATE OF ILLINOIS DEPARTMENT OF TRANSPORTATION	MAINLINE CROSS SECTIONS U.S. 45			F.A.P. RTE. 328	SECTION 104 RS-4	COUNTY Wayne	TOTAL SHEETS 77	SHEET NO. 65
c:\pw_work\pwidet\swartzw\08177918\0774448-sh	xscmLdgn	DRAWN -	REVISED -		SCALE: 5	SHEET NO. 16 OF 28 SHEETS	STA. 232+25.0	TO STA. 232+75.0	CONTRACT NO. 74448			
		PLOT SCALE = 5.0000' / IN.	CHECKED -						ILLINOIS FED. AID PROJECT			
		PLOT DATE = 12/27/2010	DATE -		REVISED -							