


| | | |
|--------------|----------|------|
| FINAL SURVEY | SURVEYED | DATE |
| NOTE BOOK | PLOTTED | BY |
| NO. | TEMPLATE | |
| | AREAS | |
| | CHECKED | |

| | | |
|-----------------|----------|------|
| ORIGINAL SURVEY | SURVEYED | DATE |
| NOTE BOOK | PLOTTED | BY |
| NO. | TEMPLATE | |
| | AREAS | |
| | CHECKED | |

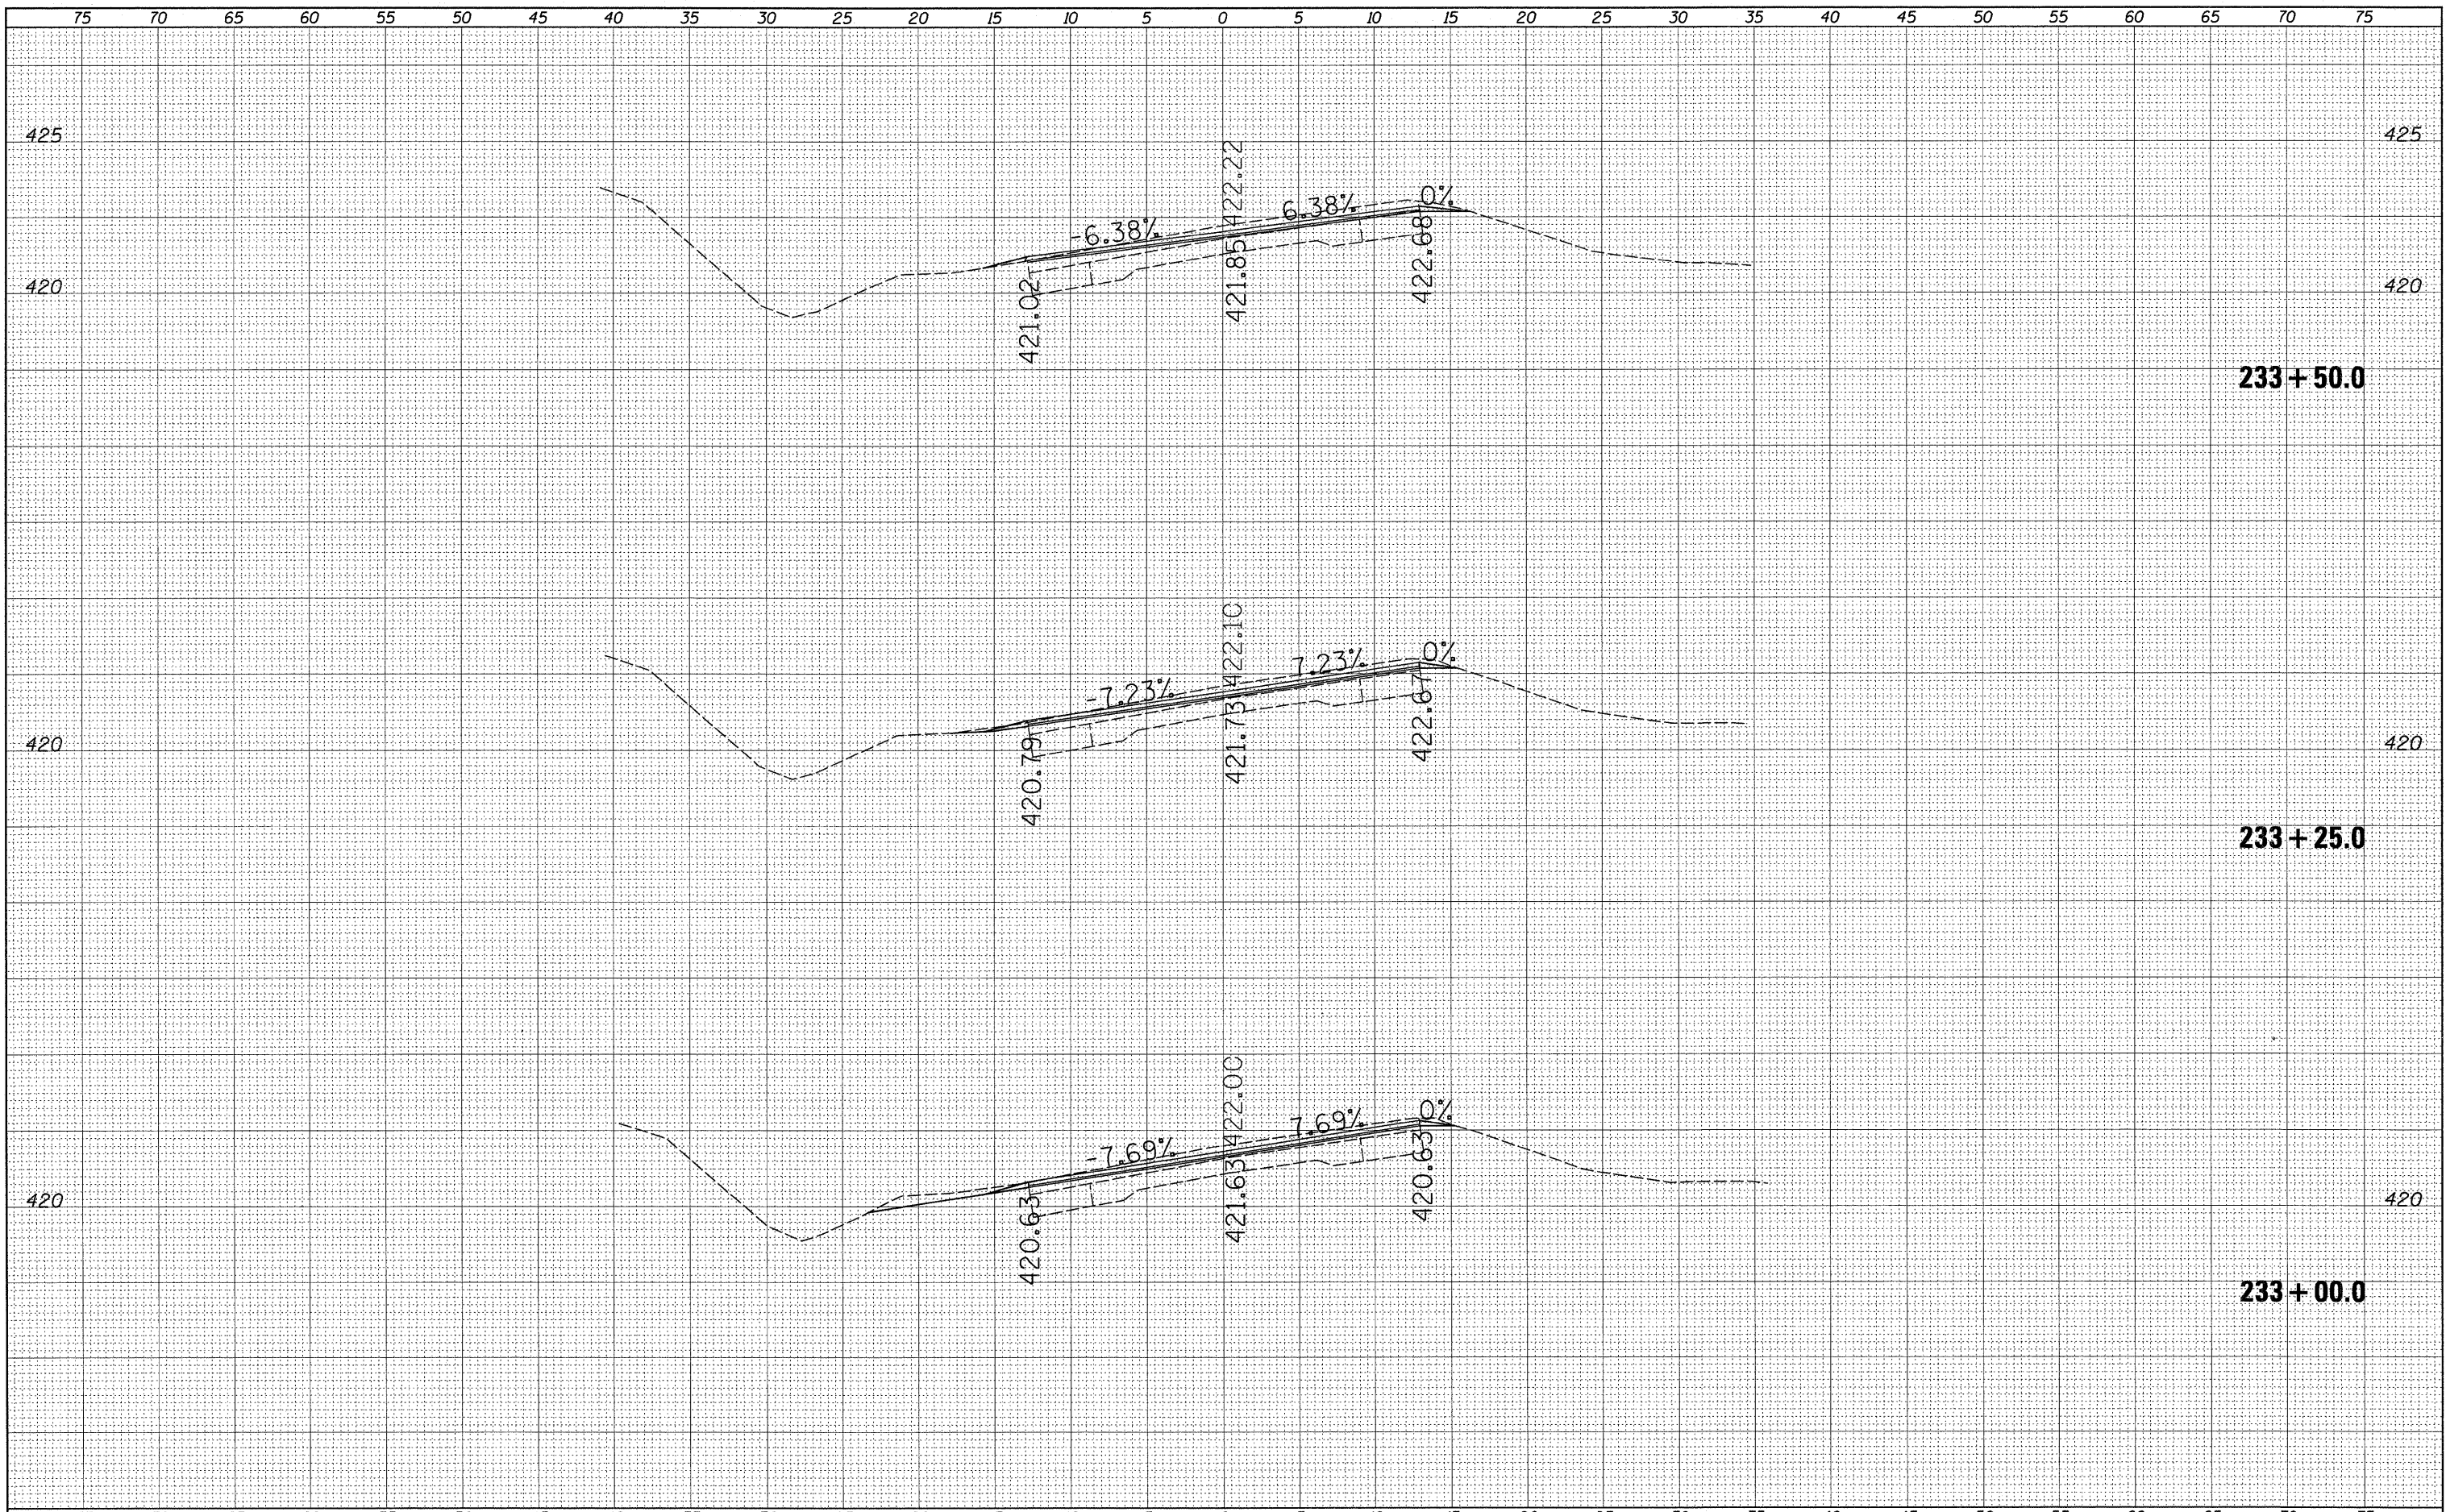

| | | | | | | | | | | | | |
|--|----------------------------|------------|-----------|---|--|--|---------------------------|----------|--------------------------------|--------------|--------------------|--|
| FILE NAME = | USER NAME = swartzw | DESIGNED - | REVISED - | STATE OF ILLINOIS DEPARTMENT OF TRANSPORTATION | MAINLINE CROSS SECTIONS U.S. 45 | | F.A.P. RTE. | SECTION | COUNTY | TOTAL SHEETS | SHEET NO. | |
| c:\pw_work\pwsdot\swartzw\d0177918\0774448-sh\rscom1.dgn | PLOT SCALE = 5.0000' / IN. | DRAWN - | REVISED - | | | | 328 | 104 RS-4 | Wayne | 77 | 66 | |
| PLOT DATE = 12/27/2010 | DATE - | CHECKED - | REVISED - | | SCALE: 5 | | SHEET NO. 17 OF 28 SHEETS | | STA. 233+00.0 TO STA. 233+50.0 | | CONTRACT NO. 74448 | |
| | | DATE - | REVISED - | | ILLINOIS FED. AID PROJECT | | | | | | | |