


DATE	
BY	
FINAL SURVEY	
SURVEYED	
PLOTTED	
TEMPLATE	
NOTE BOOK	
AREAS CHECKED	
NO.	

DATE	
BY	
ORIGINAL SURVEY	
SURVEYED	
PLOTTED	
TEMPLATE	
NOTE BOOK	
AREAS CHECKED	
NO.	

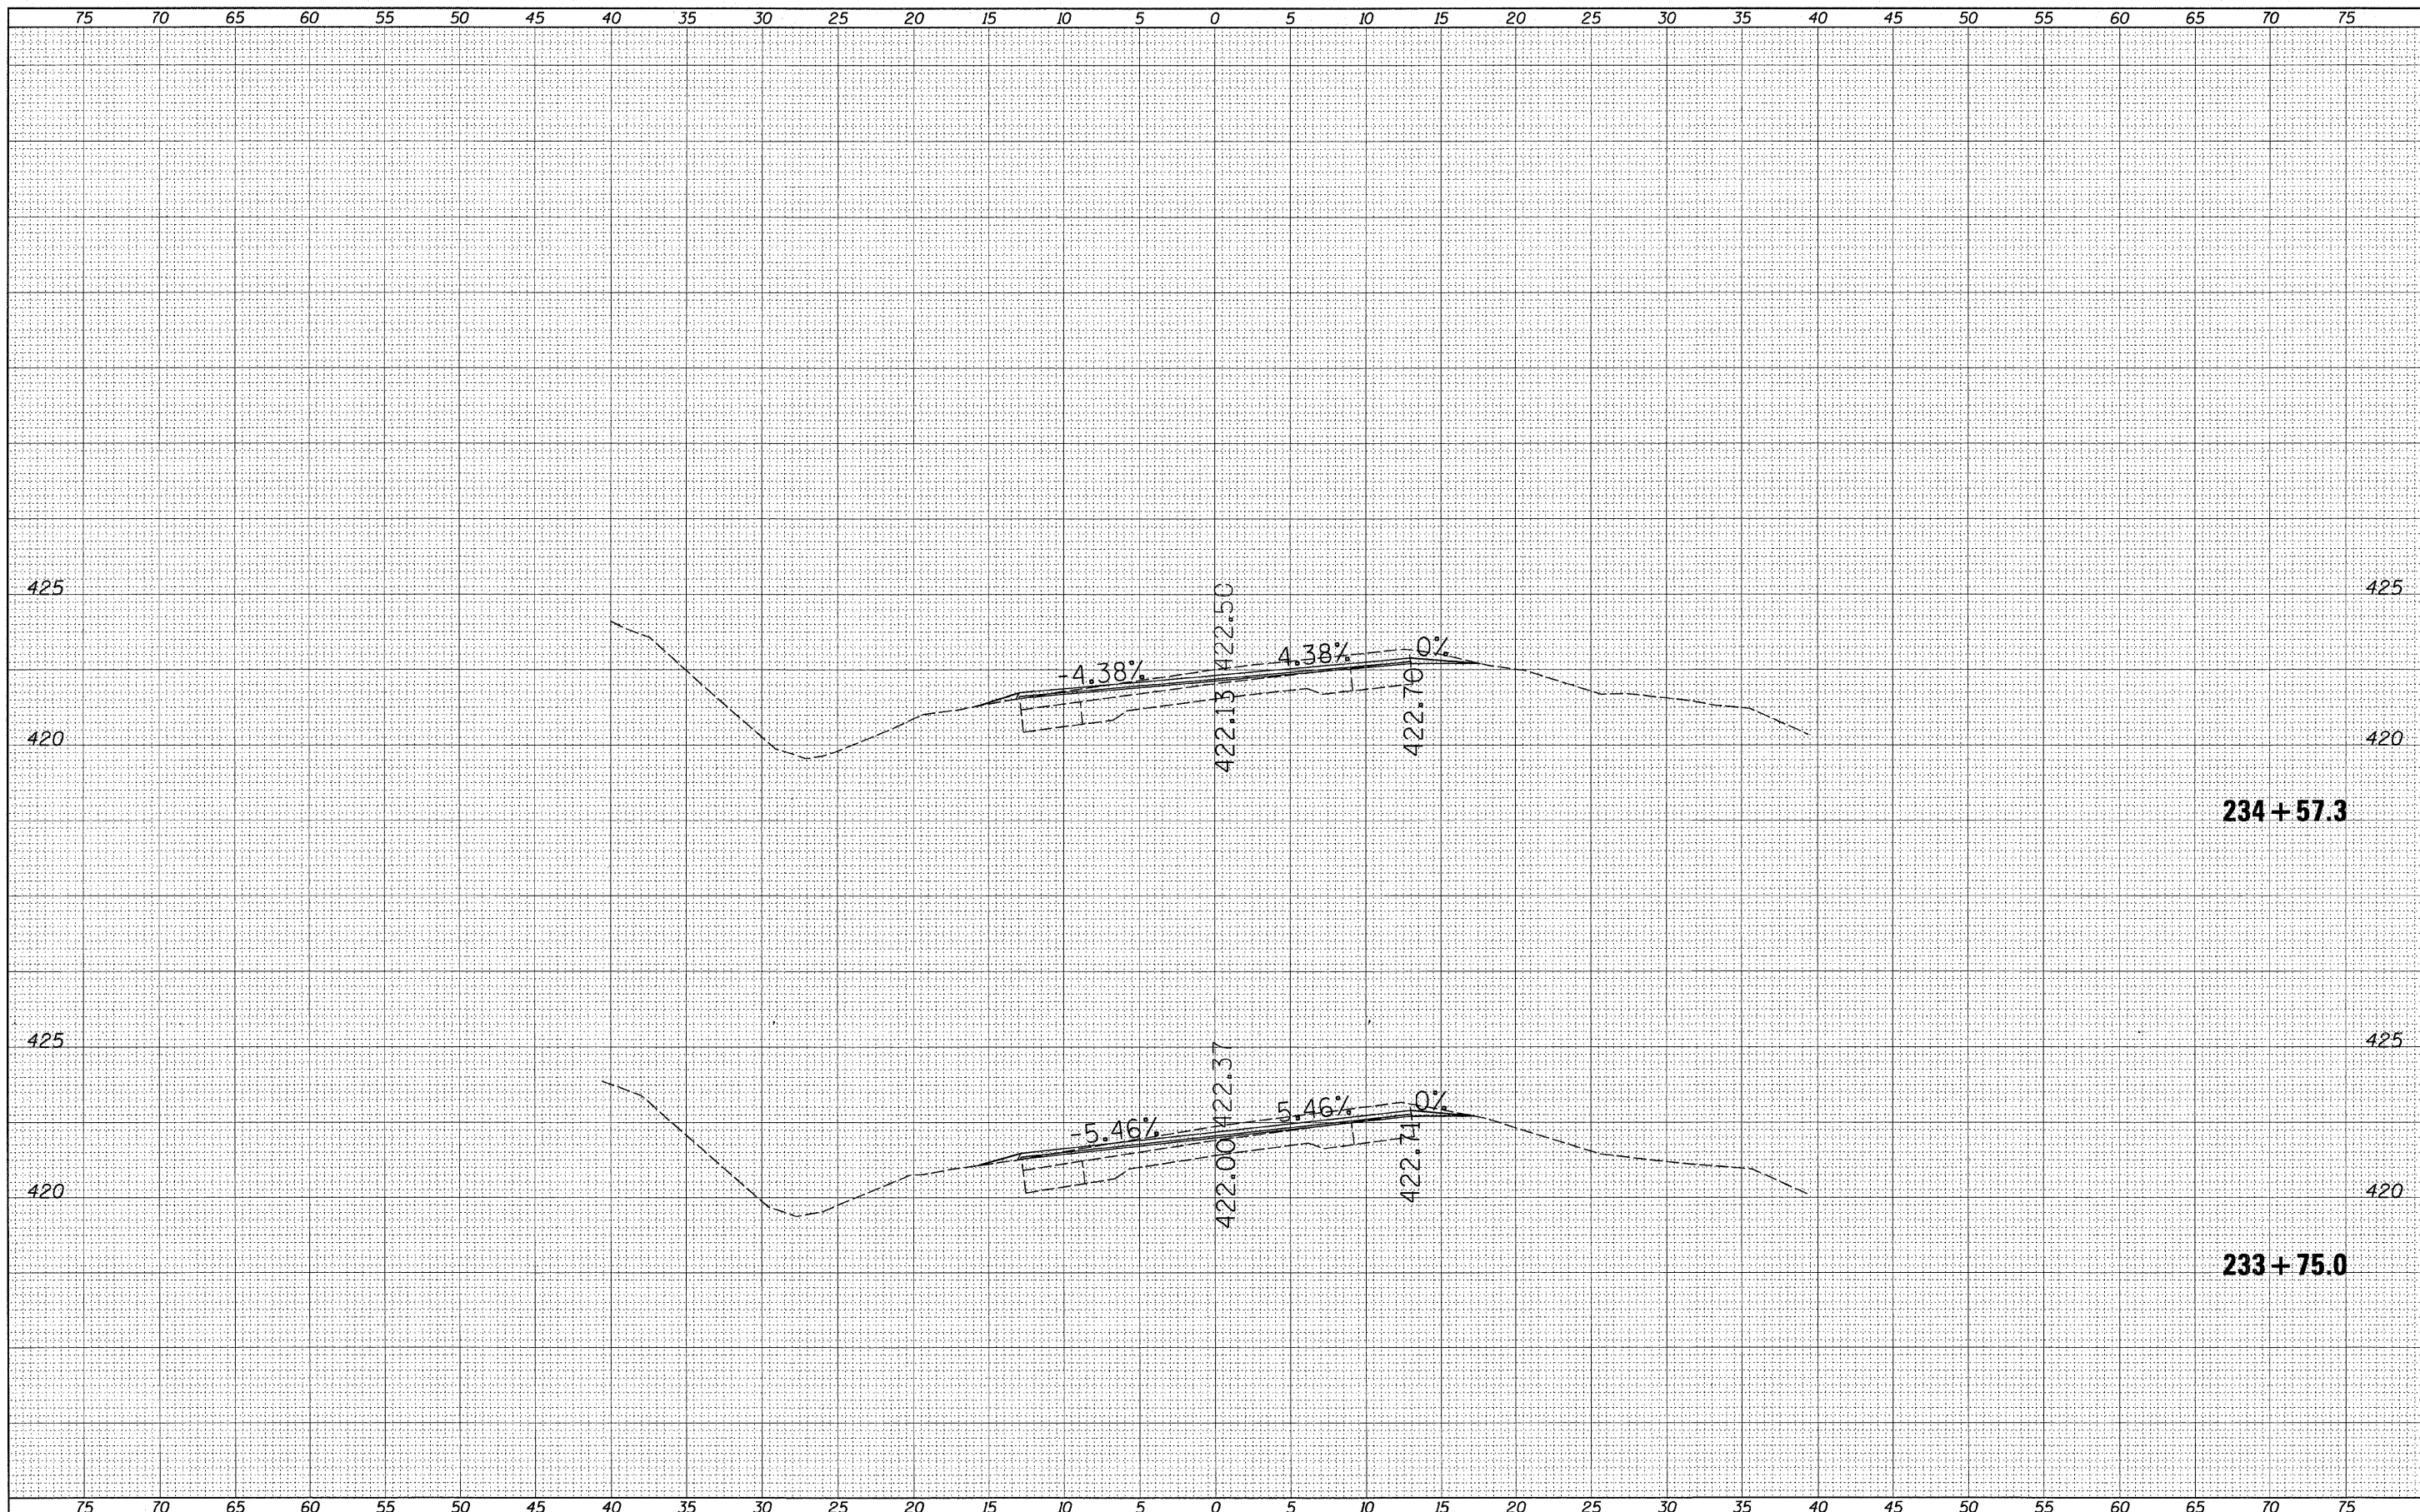

FILE NAME =  
 c:\pw\_work\pwwork\swartzrw\0177918\0774448-ah

USER NAME = swartzrw  
 xscm1.dgn  
 PLOT SCALE = 5.0000' / IN.  
 PLOT DATE = 12/27/2010

DESIGNED -  
 DRAWN -  
 CHECKED -  
 DATE -

REVISED -  
 REVISED -  
 REVISED -  
 REVISED -

**STATE OF ILLINOIS  
 DEPARTMENT OF TRANSPORTATION**

**MAINLINE CROSS SECTIONS  
 U.S. 45**

SCALE: 5 SHEET NO. 18 OF 28 SHEETS STA. 233+75.0 TO STA. 234+57.3

F.A.P. RTE.	SECTION	COUNTY	TOTAL SHEETS	SHEET NO.
328	104 RS-4	Wayne	77	67
CONTRACT NO. 74448			ILLINOIS FED. AID PROJECT	