


DATE	
BY	
SURVEYED	
PLOTTED	
TEMPLATE	
AREAS	
CHECKED	
FINAL SURVEY	
NOTE BOOK	
NO.	

DATE	
BY	
SURVEYED	
PLOTTED	
TEMPLATE	
AREAS	
CHECKED	
ORIGINAL SURVEY	
NOTE BOOK	
NO.	

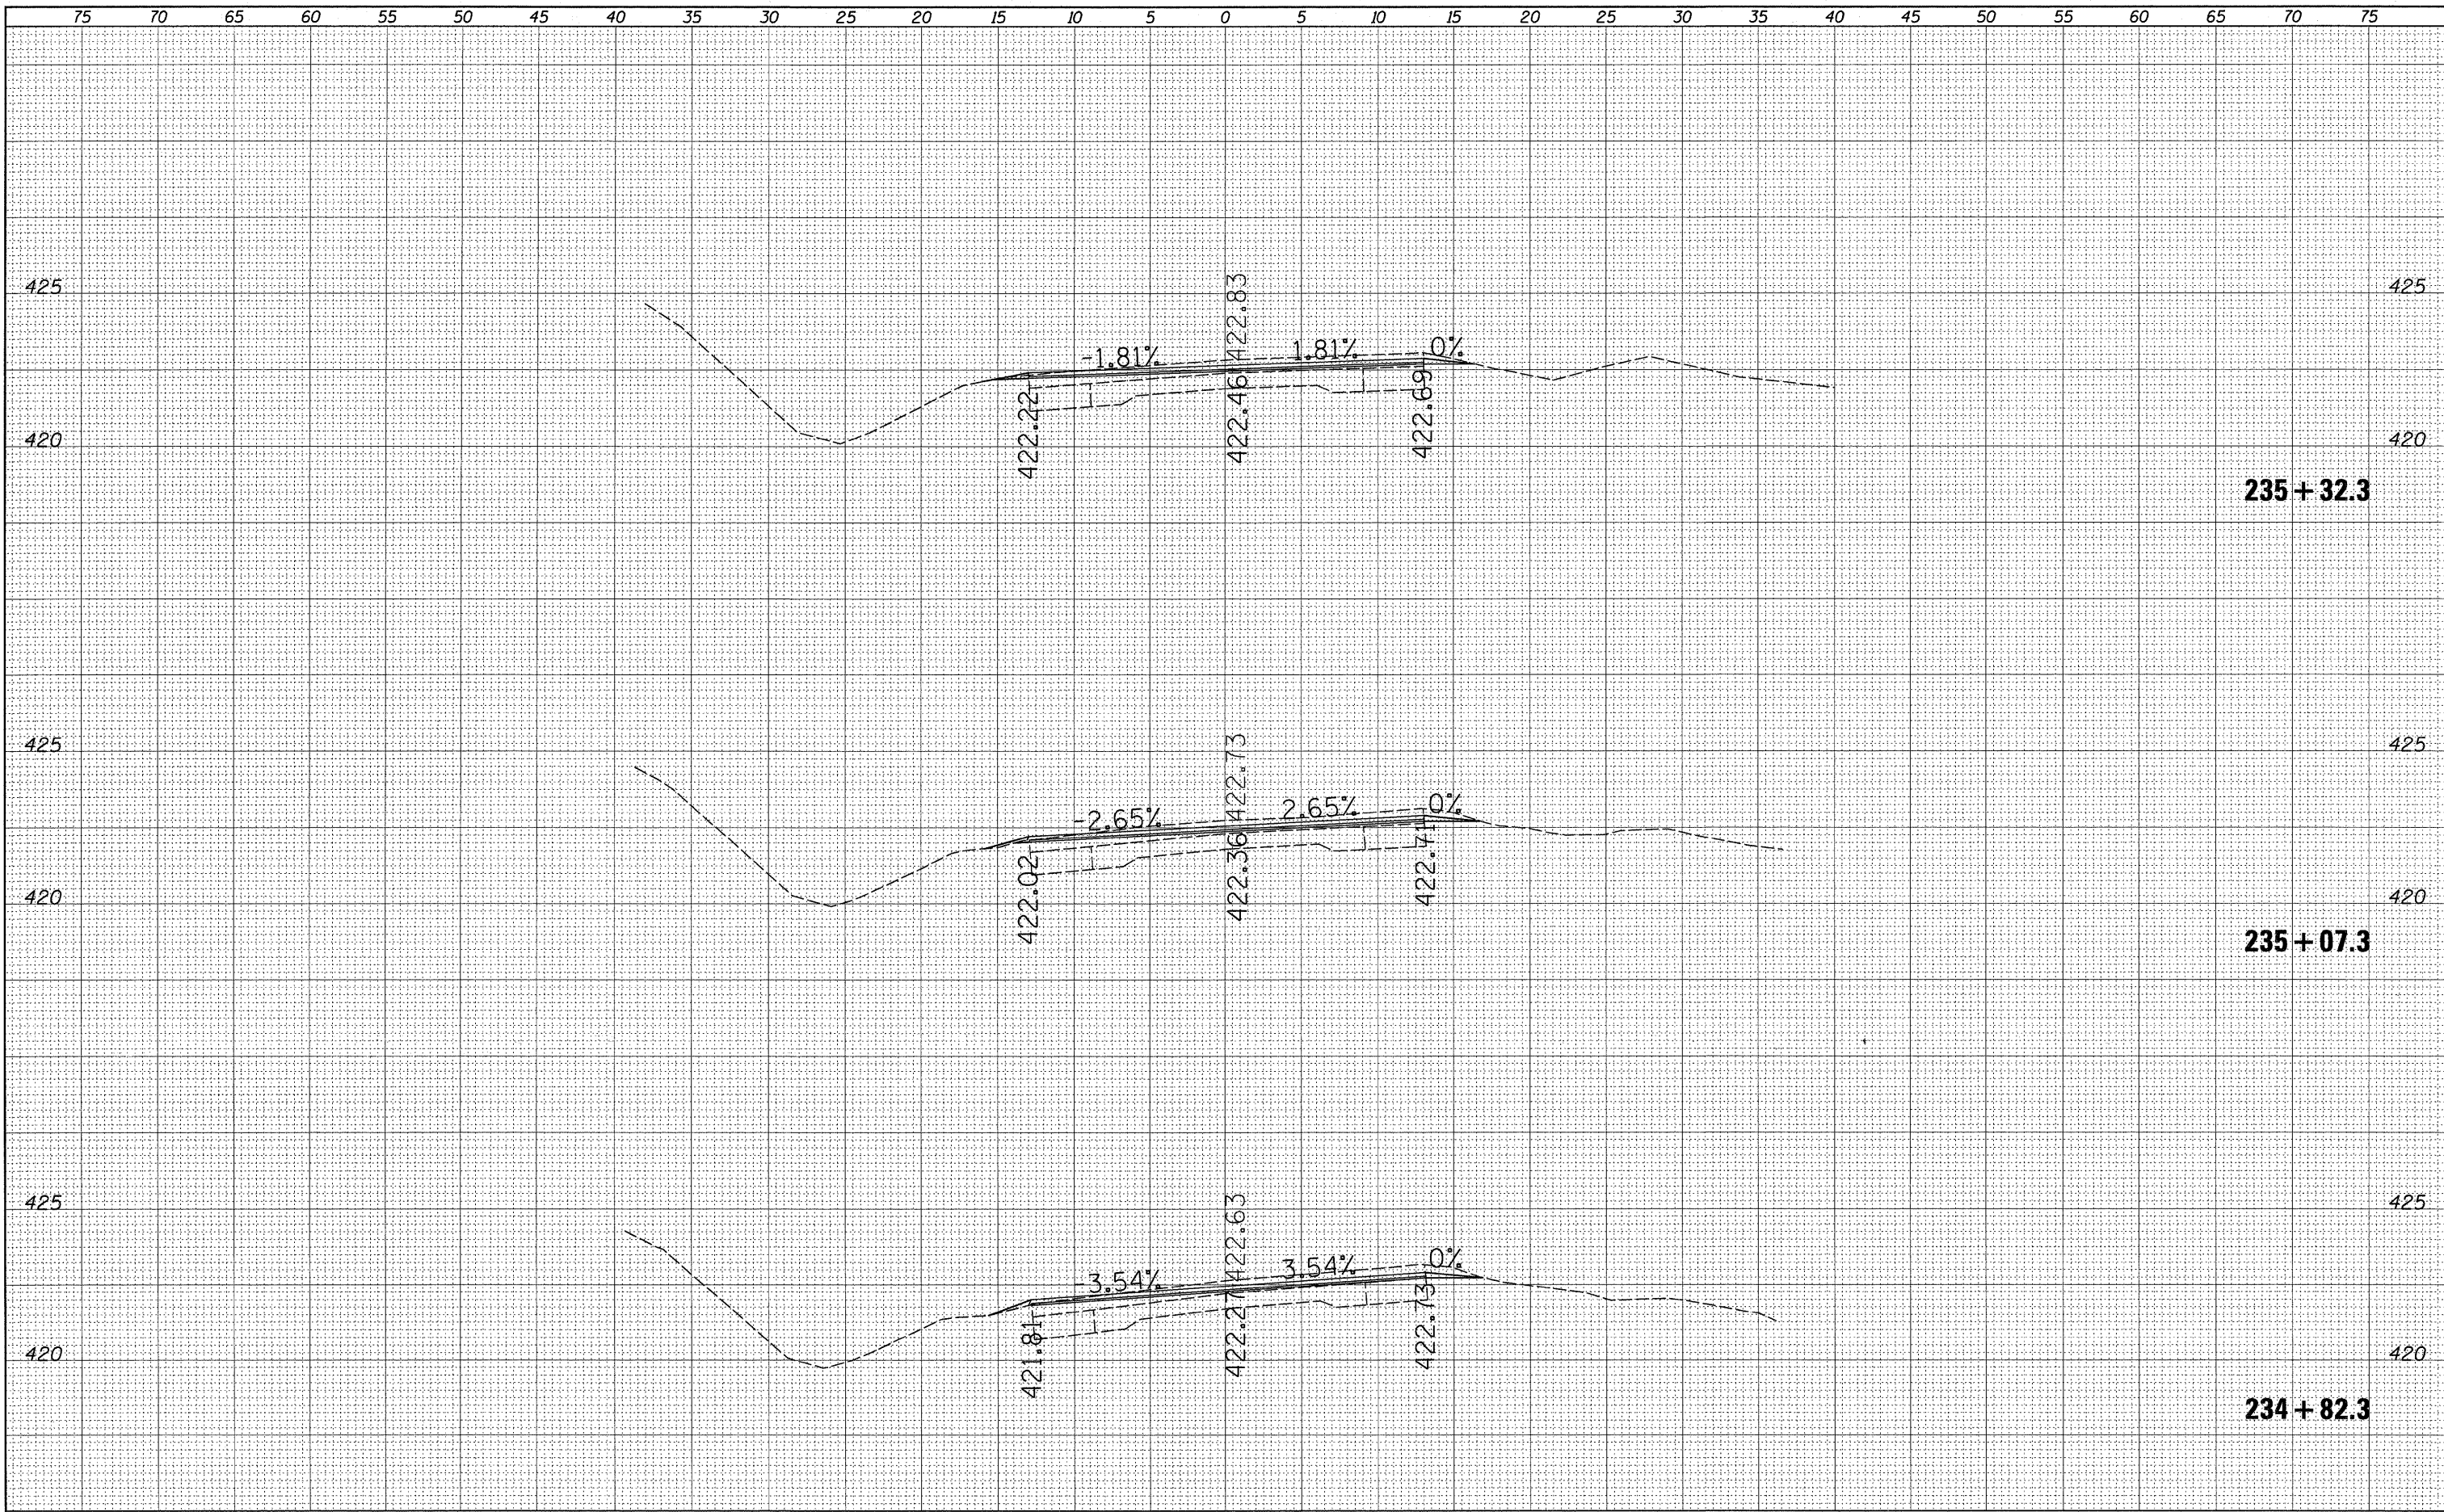

FILE NAME =	USER NAME = swartzw	DESIGNED -	REVISED -	STATE OF ILLINOIS DEPARTMENT OF TRANSPORTATION	MAINLINE CROSS SECTIONS U.S. 45		F.A.P. RTE. 328	SECTION 104 RS-4	COUNTY Wayne	TOTAL SHEETS 77	SHEET NO. 68
c:\pwork\pwork\swartzw\0177918\0774448-sh	xsm1.dgn	DRAWN -	REVISED -		SCALE: 5	SHEET NO. 19 OF 28 SHEETS	STA. 234+82.3 TO STA. 235+32.3	CONTRACT NO. 74448		ILLINOIS FED. AID PROJECT	
		CHECKED -	REVISED -								
		DATE -	REVISED -								