


| | |
|-----------------|---------------|
| DATE | BY |
| | |
| ORIGINAL SURVEY | SURVEYED |
| NOTE BOOK NO. | PLOTTED |
| | TEMPLATE |
| | AREAS CHECKED |

| | |
|-----------------|---------------|
| DATE | BY |
| | |
| ORIGINAL SURVEY | SURVEYED |
| NOTE BOOK NO. | PLOTTED |
| | TEMPLATE |
| | AREAS CHECKED |

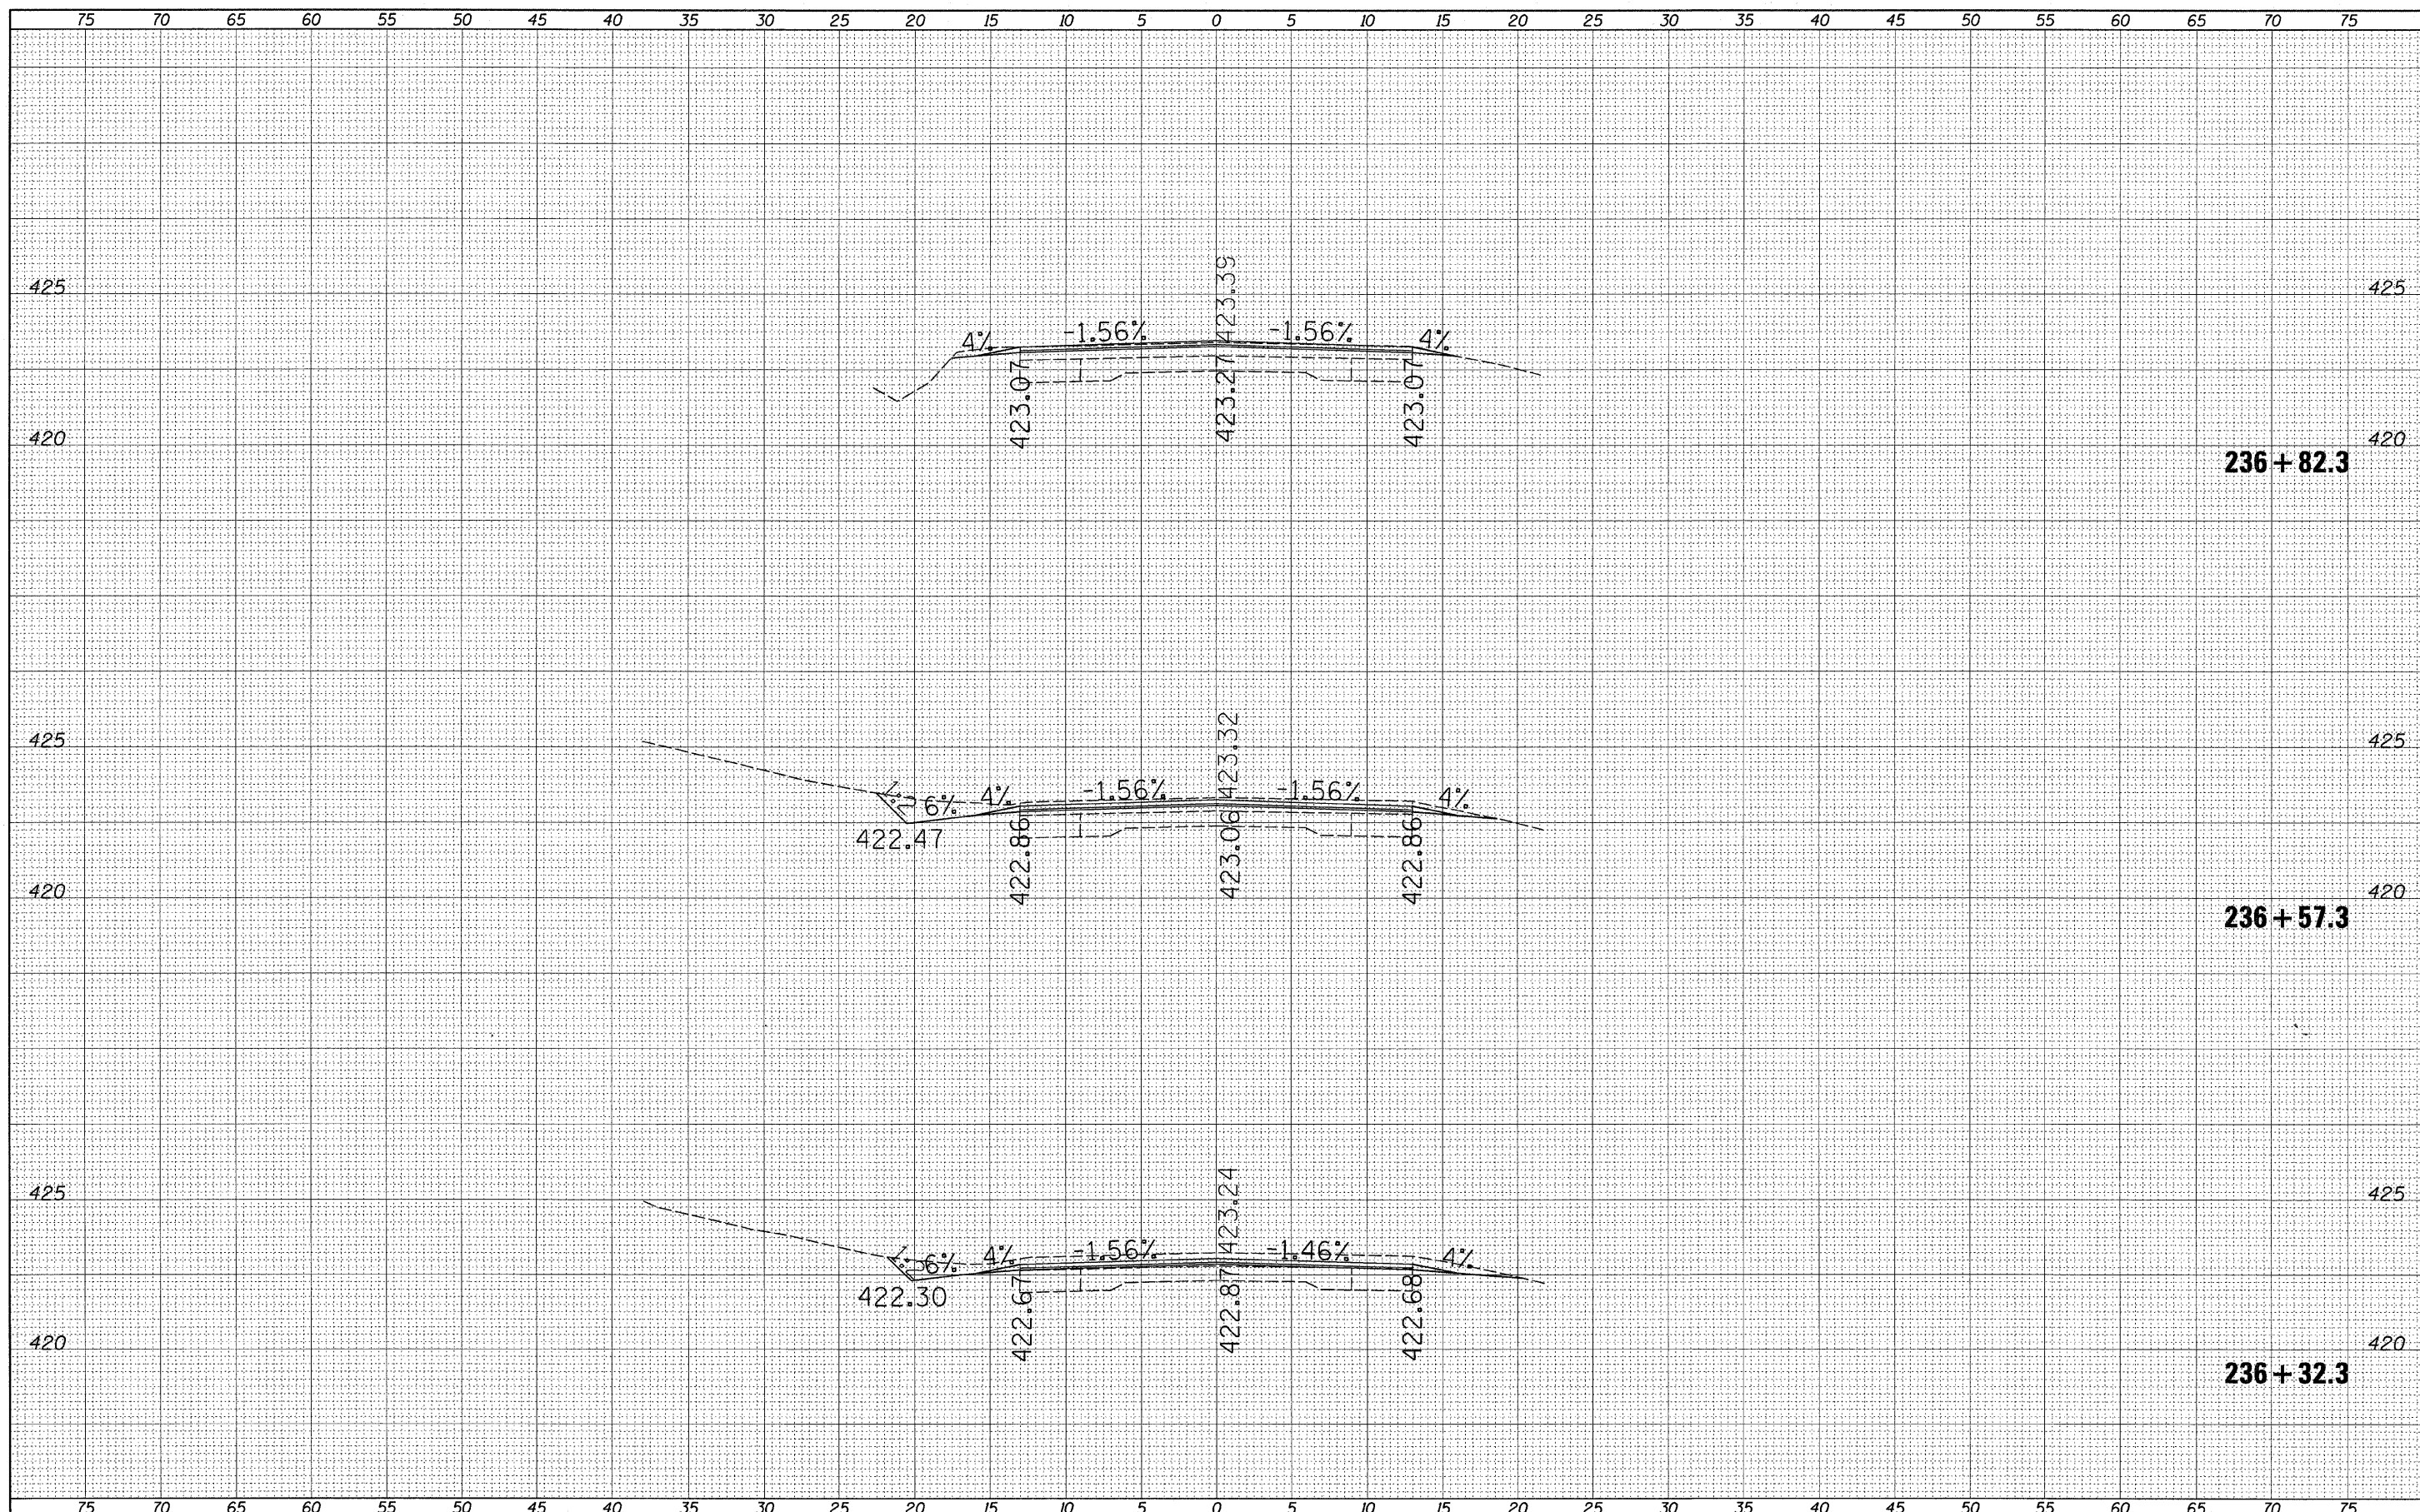

FILE NAME = c:\pwork\pwidot\swartz-w\ad8177918\0774448-sh

USER NAME = swartzw
 DRAWN -
 CHECKED -
 DATE -

DESIGNED -
 DRAWN -
 CHECKED -
 DATE -

REVISED -
 REVISED -
 REVISED -
 REVISED -

STATE OF ILLINOIS
 DEPARTMENT OF TRANSPORTATION

MAINLINE CROSS SECTIONS
 U.S. 45

SCALE: 5 SHEET NO. 21 OF 28 SHEETS STA. 236+32.3 TO STA. 236+82.3

| F.A.P. RTE. | SECTION | COUNTY | TOTAL SHEETS | SHEET NO. |
|--------------------|----------|--------|---------------------------|-----------|
| 328 | 104 RS-4 | Wayne | 77 | 70 |
| CONTRACT NO. 74448 | | | ILLINOIS FED. AID PROJECT | |