


DATE	
BY	
SURVEYED	
PLOTTED	
TEMPLATE	
NOTE BOOK	
AREAS CHECKED	
NO.	

DATE	
BY	
SURVEYED	
PLOTTED	
TEMPLATE	
NOTE BOOK	
AREAS CHECKED	
NO.	

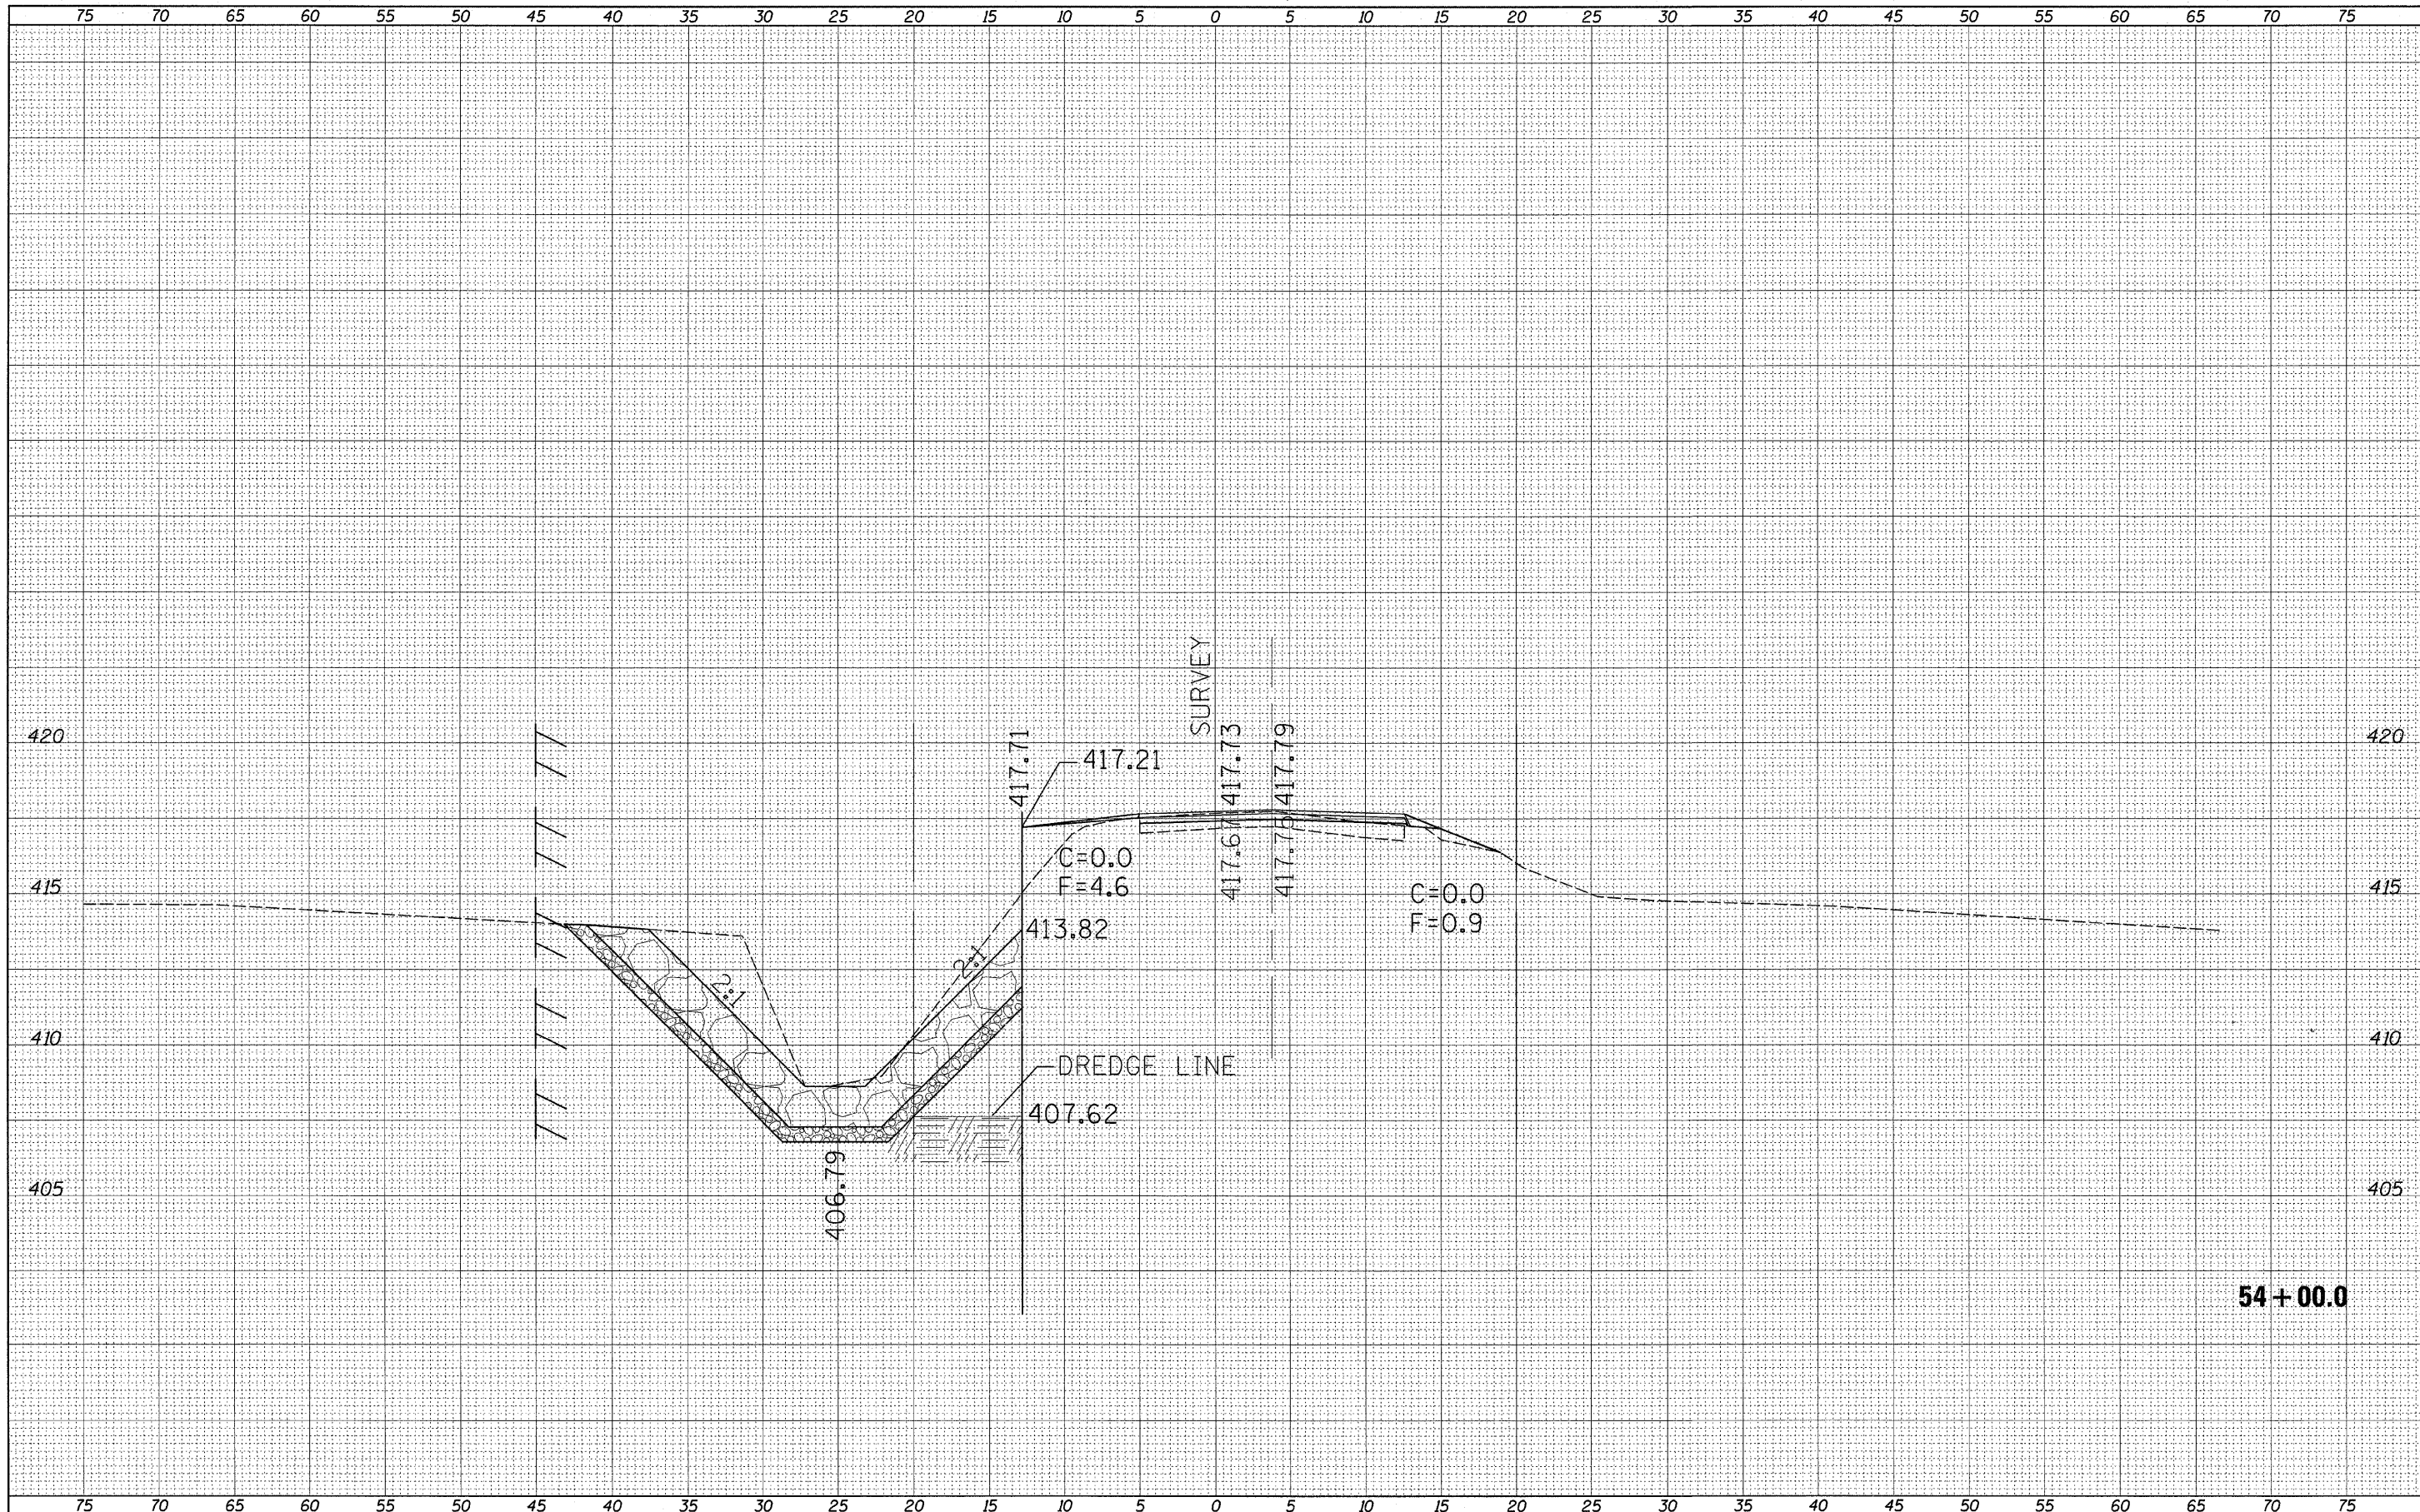

54 + 00.0

FILE NAME =
 c:\pw_work\pwwdot\swartzr\ad0177918\0774448-sh

USER NAME = swartzr
 xsosr.dgn
 PLOT SCALE = 5.0000 1 / IN.
 PLOT DATE = 12/27/2010

DESIGNED -
 DRAWN -
 CHECKED -
 DATE -

REVISED -
 REVISED -
 REVISED -
 REVISED -

STATE OF ILLINOIS
 DEPARTMENT OF TRANSPORTATION

STATION CROSS SECTIONS
 NEW HOPE ROAD

SCALE: 5 SHEET NO. 24 OF 28 SHEETS STA. 54+00.0 TO STA. 54+00.0

F.A.P. RTE.	SECTION	COUNTY	TOTAL SHEETS	SHEET NO.
328	104 RS-4	WAYNE	77	73
CONTRACT NO. 74448			ILLINOIS FED. AID PROJECT	