


FINAL SURVEY	SURVEYED	BY	DATE
NOTE BOOK	PLOTTED		
NO.	AREAS		
	CHECKED		

ORIGINAL SURVEY	SURVEYED	BY	DATE
NOTE BOOK	PLOTTED		
NO.	AREAS		
	CHECKED		

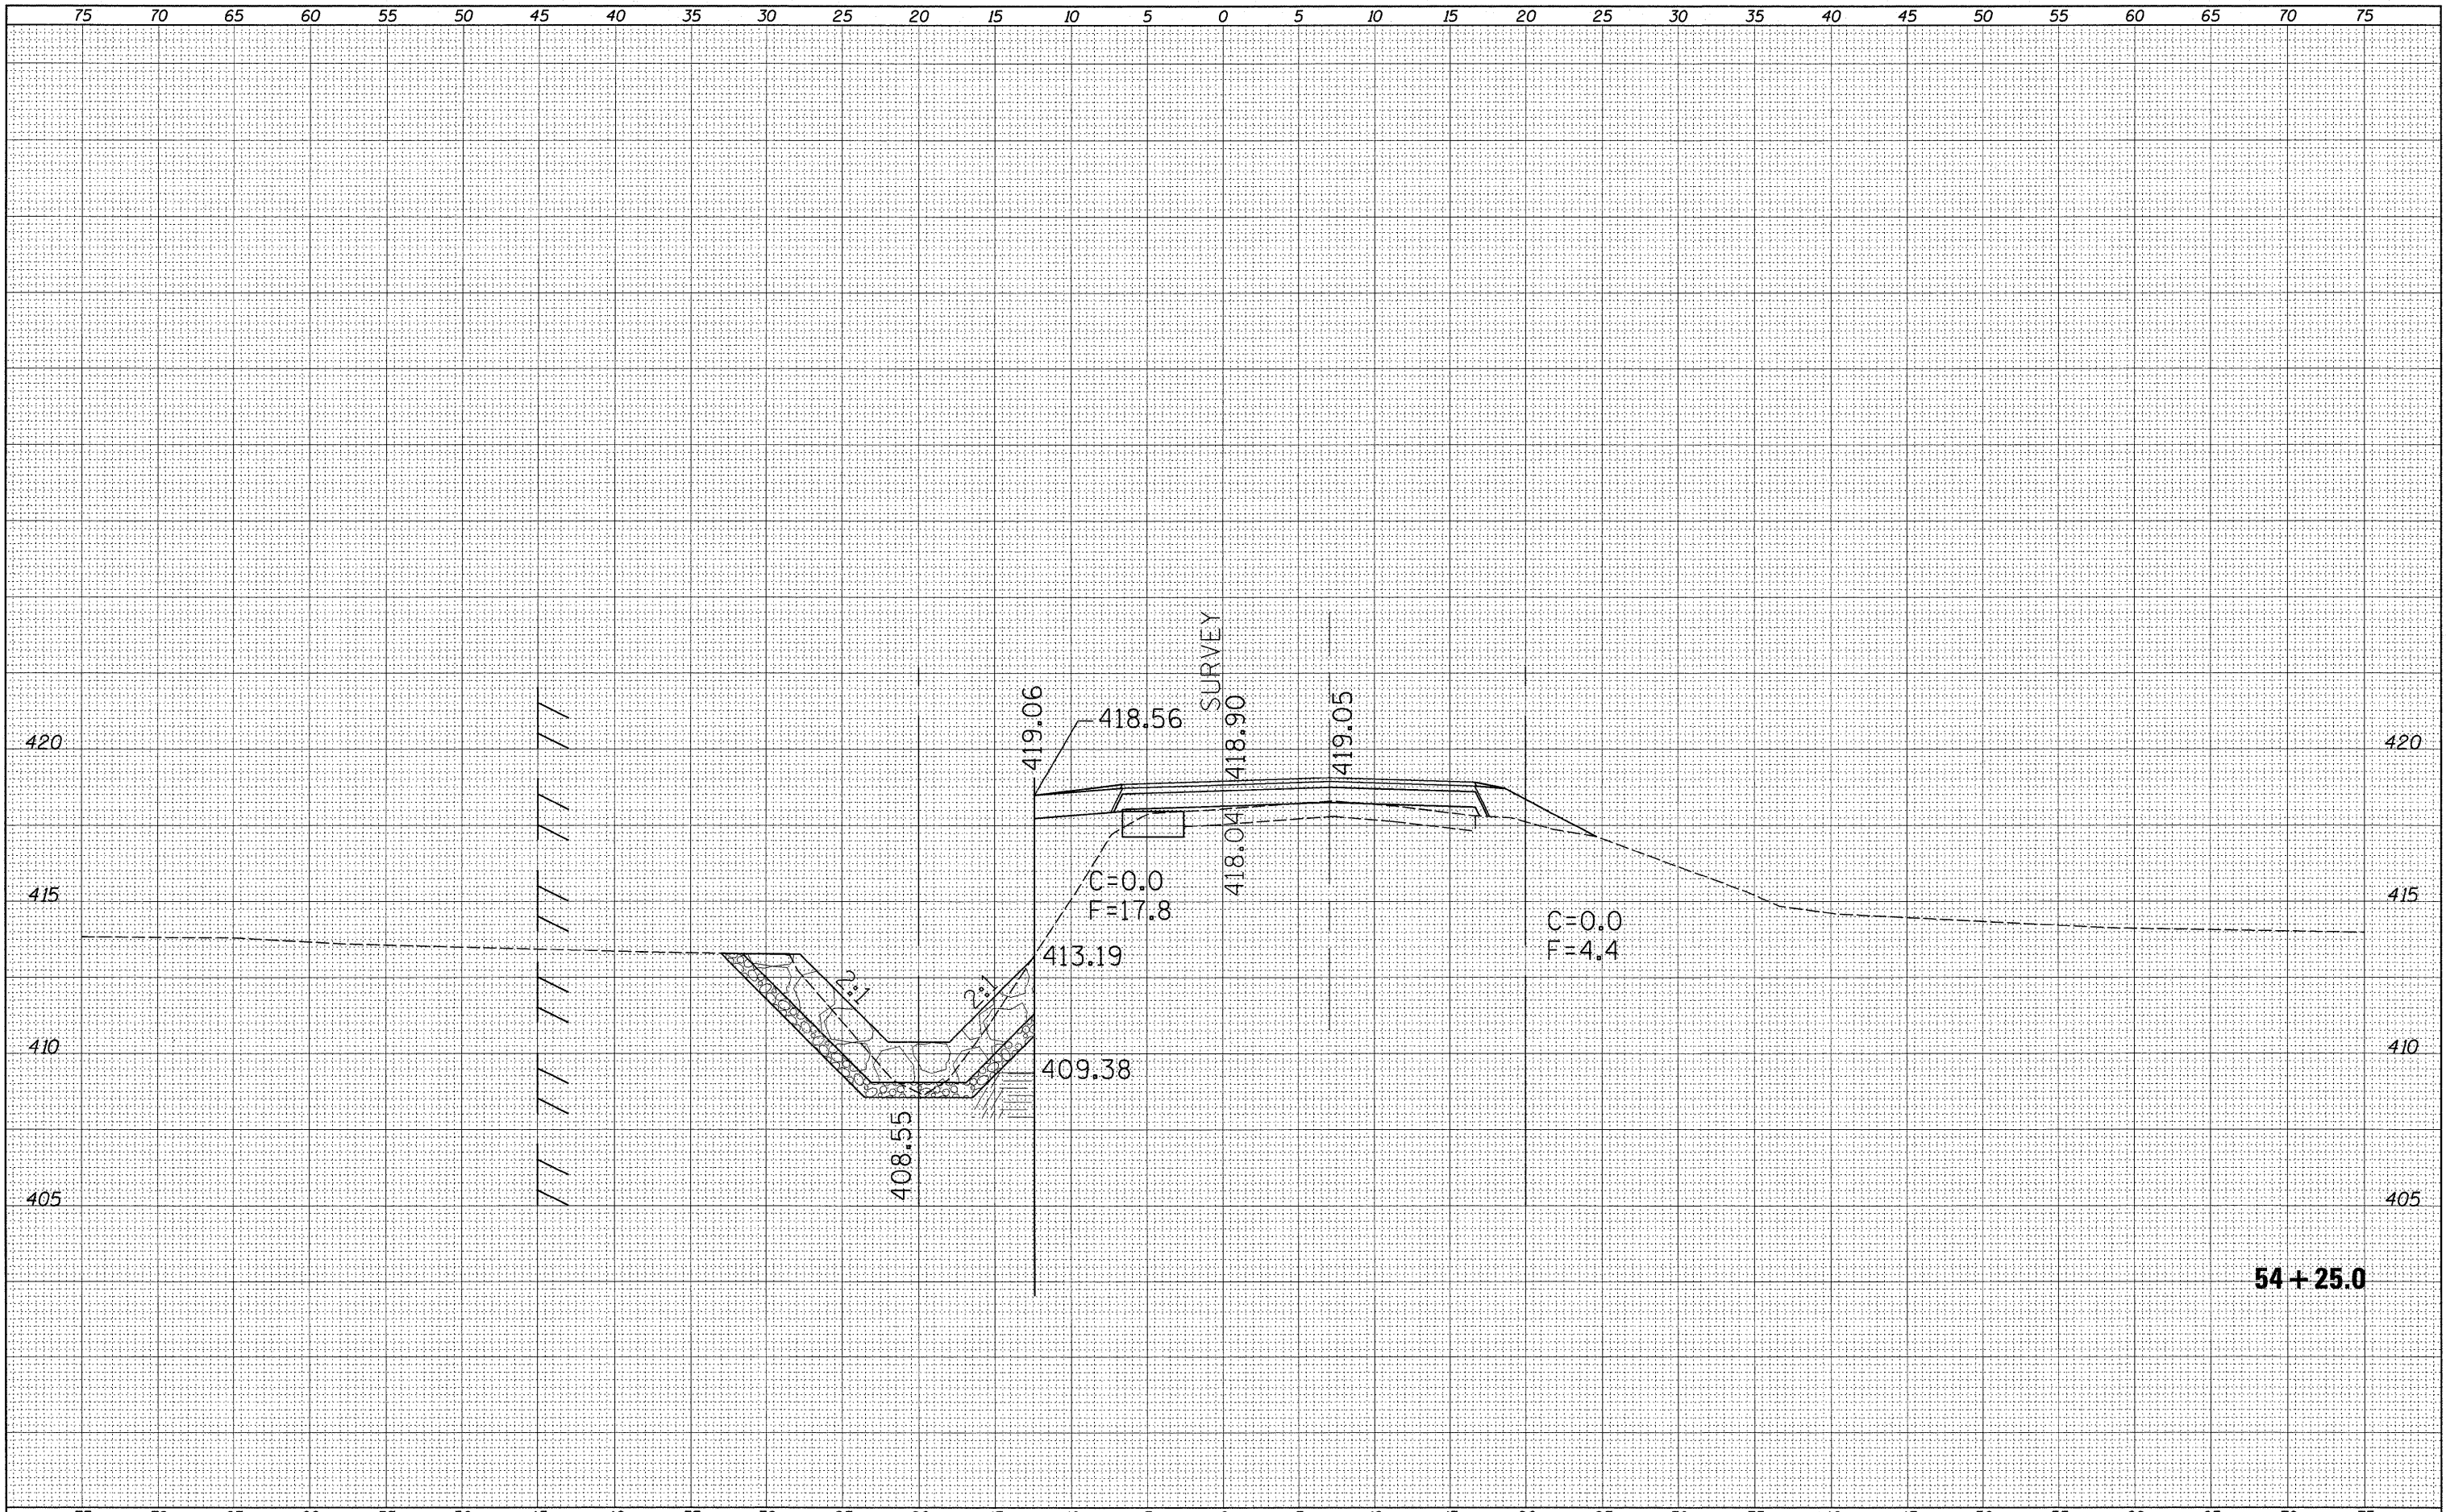

54 + 25.0

FILE NAME =	USER NAME = swartz-rw	DESIGNED -	REVISIED -	<b>STATE OF ILLINOIS</b> <b>DEPARTMENT OF TRANSPORTATION</b>	<b>STATION CROSS SECTIONS</b> <b>NEW HOPE ROAD</b>		F.A.P. RTE.	SECTION	COUNTY	TOTAL SHEETS	SHEET NO.
c:\pw_work\pwidot\swartz-rw\d0177918\0774448-sh	xcscr.dgn	DRAWN -	REVISIED -		328	104 RS-4	WAYNE	77	74		
PLOT SCALE = 5.0000' / IN.		CHECKED -	REVISIED -		CONTRACT NO. 74448						
PLOT DATE = 12/27/2010		DATE -	REVISIED -		ILLINOIS FED. AID PROJECT						
				SCALE: 5	SHEET NO. 25 OF 28 SHEETS		STA. 54+25.0 TO STA. 54+25.0				