


FINAL SURVEY	SURVEYED	DATE
NOTE BOOK	PLOTTED	BY
NO.	TEMPLATE	
	AREAS	
	CHECKED	

ORIGINAL SURVEY	SURVEYED	DATE
NOTE BOOK	PLOTTED	BY
NO.	TEMPLATE	
	AREAS	
	CHECKED	

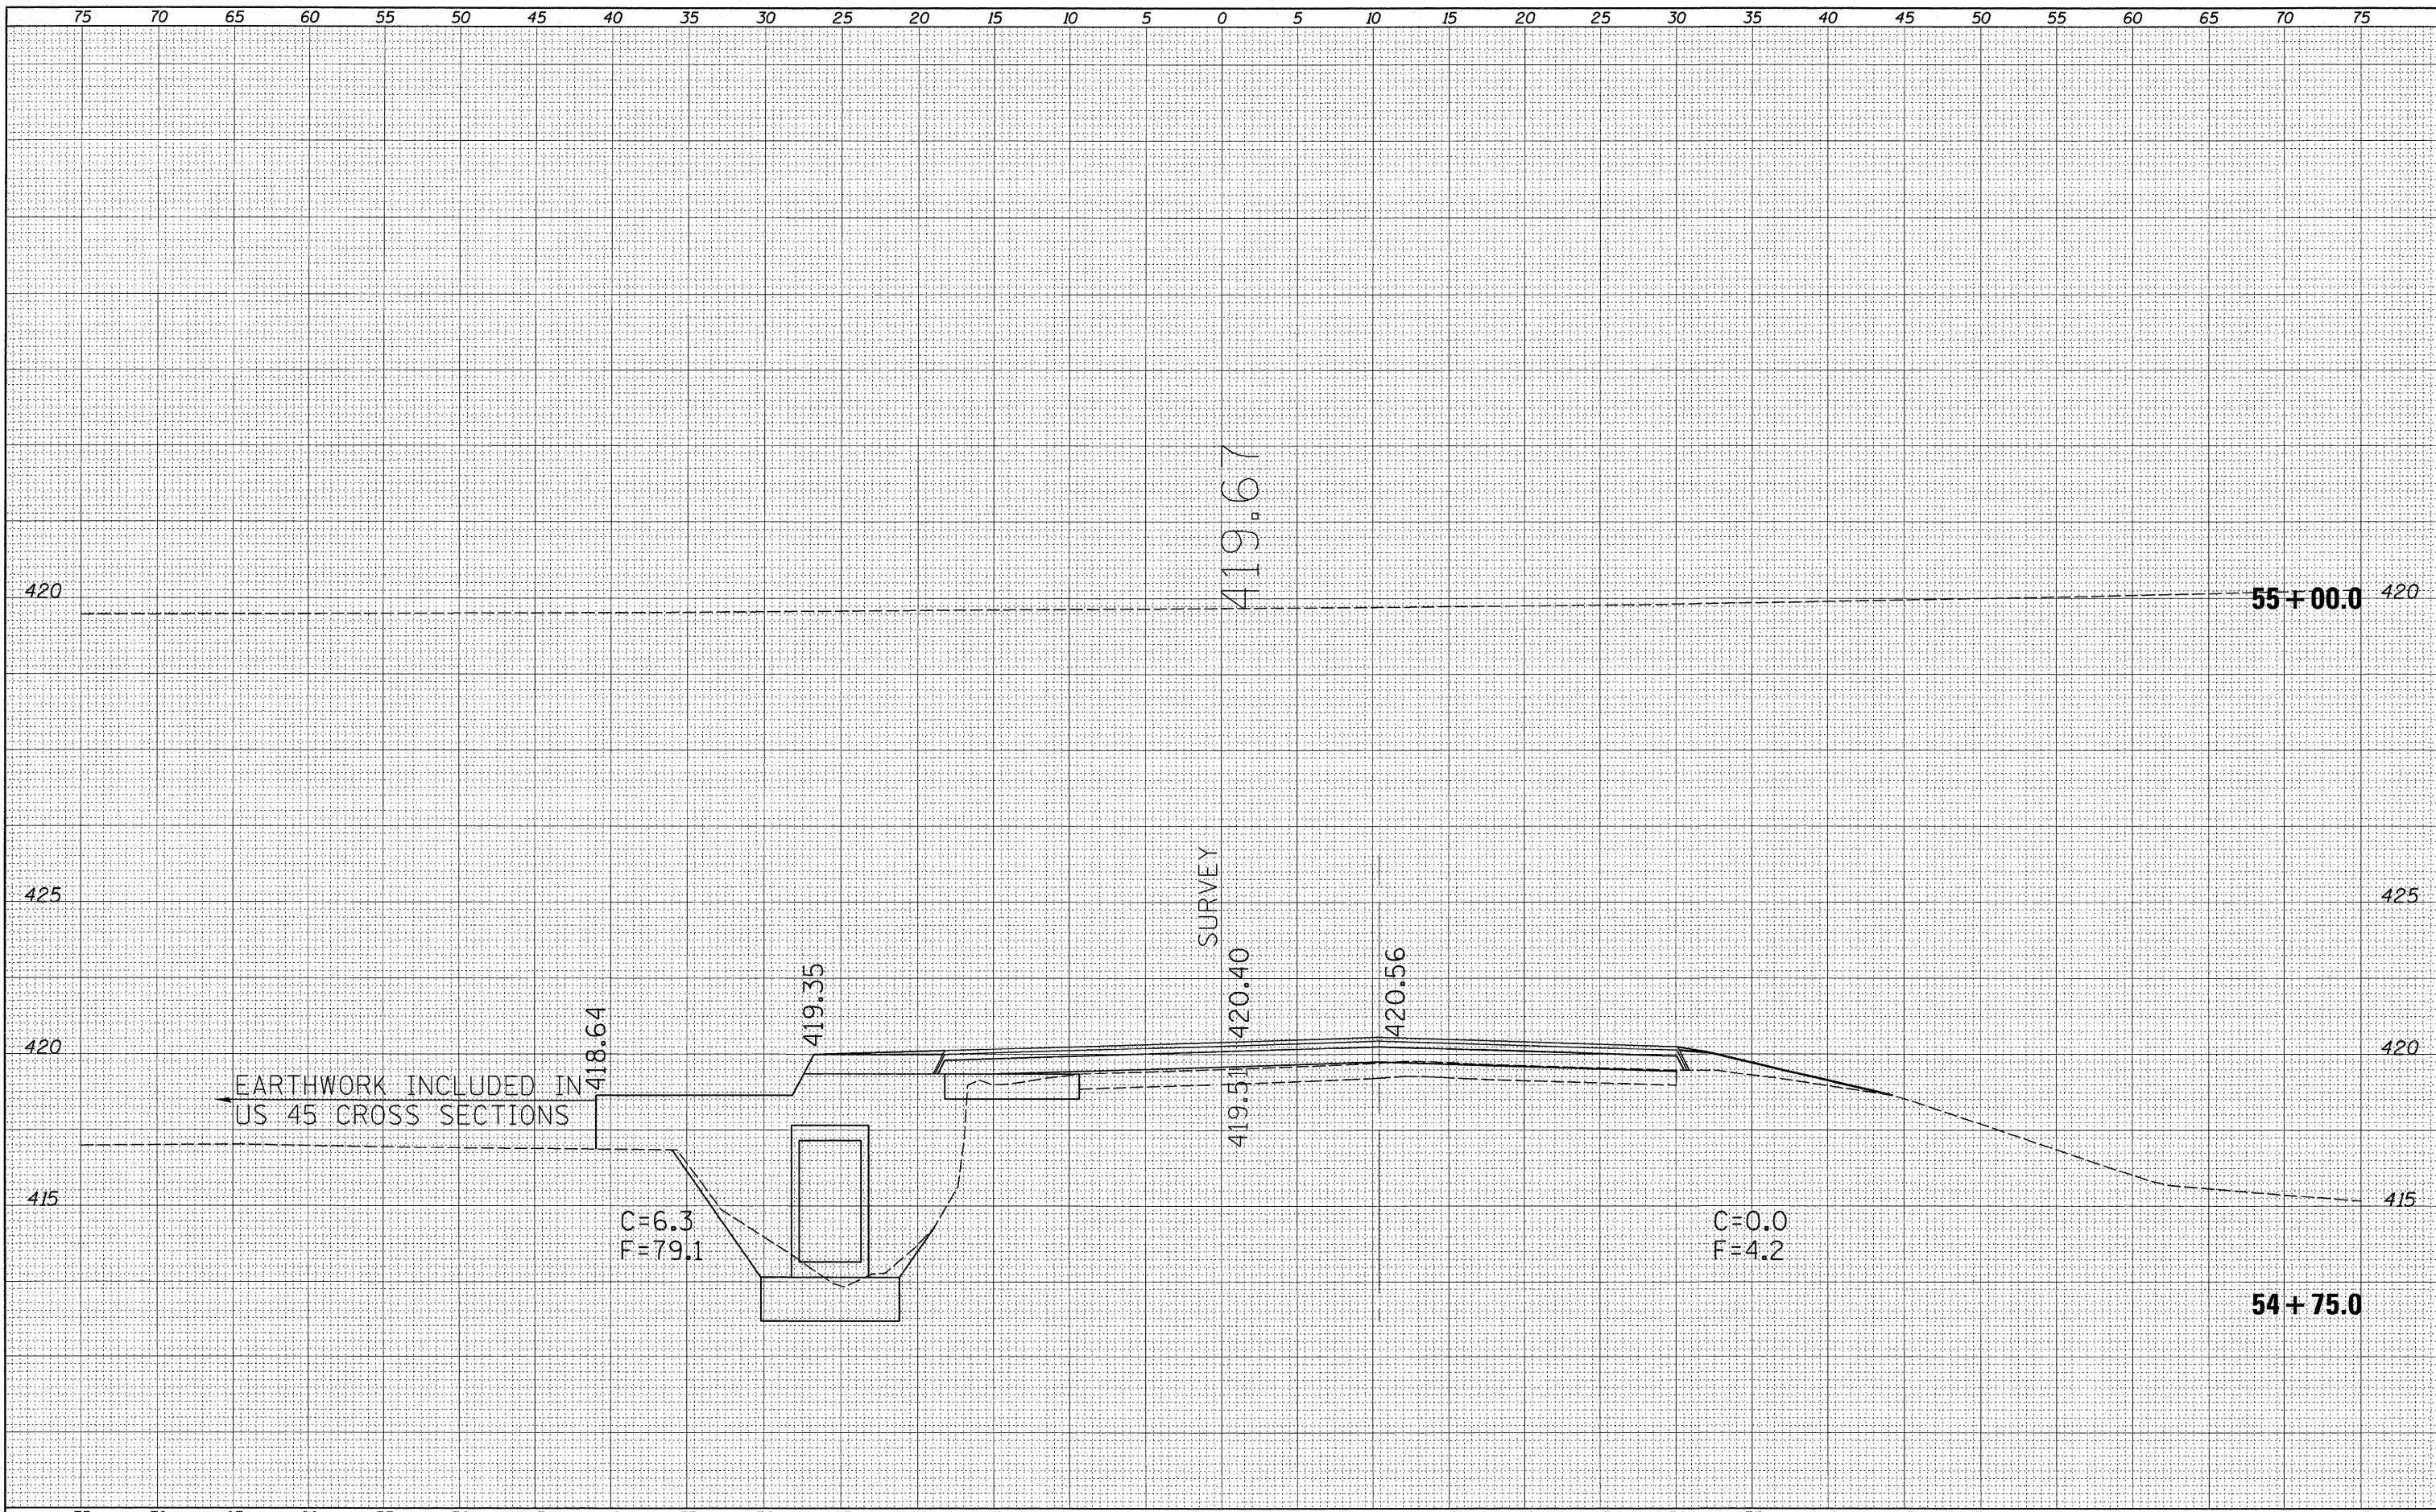

FILE NAME =	USER NAME = swartzw	DESIGNED -	REVISED -	<b>STATE OF ILLINOIS</b> <b>DEPARTMENT OF TRANSPORTATION</b>	<b>STATION CROSS SECTIONS</b> <b>NEW HOPE ROAD</b>		F.A.P. RTE. 328	SECTION	COUNTY	TOTAL SHEETS	SHEET NO.
at:\pw_work\pwidth\swartzw\d0177918\0774448-ah	xsosr.dgn	DRAWN -	REVISED -					104 RS-4	WAYNE	77	76
	PLOT SCALE = 5.0000' / IN.	CHECKED -	REVISED -		SCALE: 5		SHEET NO. 27 OF 28 SHEETS	STA. 54+75.0	TO STA. 55+00.0	CONTRACT NO. 74448	
	PLOT DATE = 12/27/2010	DATE -	REVISED -		ILLINOIS FED. AID PROJECT						