


DATE	
BY	
SURVEYED	
PLOTTED	
NOTE BOOK	
AREAS CHECKED	
NO.	

DATE	
BY	
SURVEYED	
PLOTTED	
NOTE BOOK	
AREAS CHECKED	
NO.	

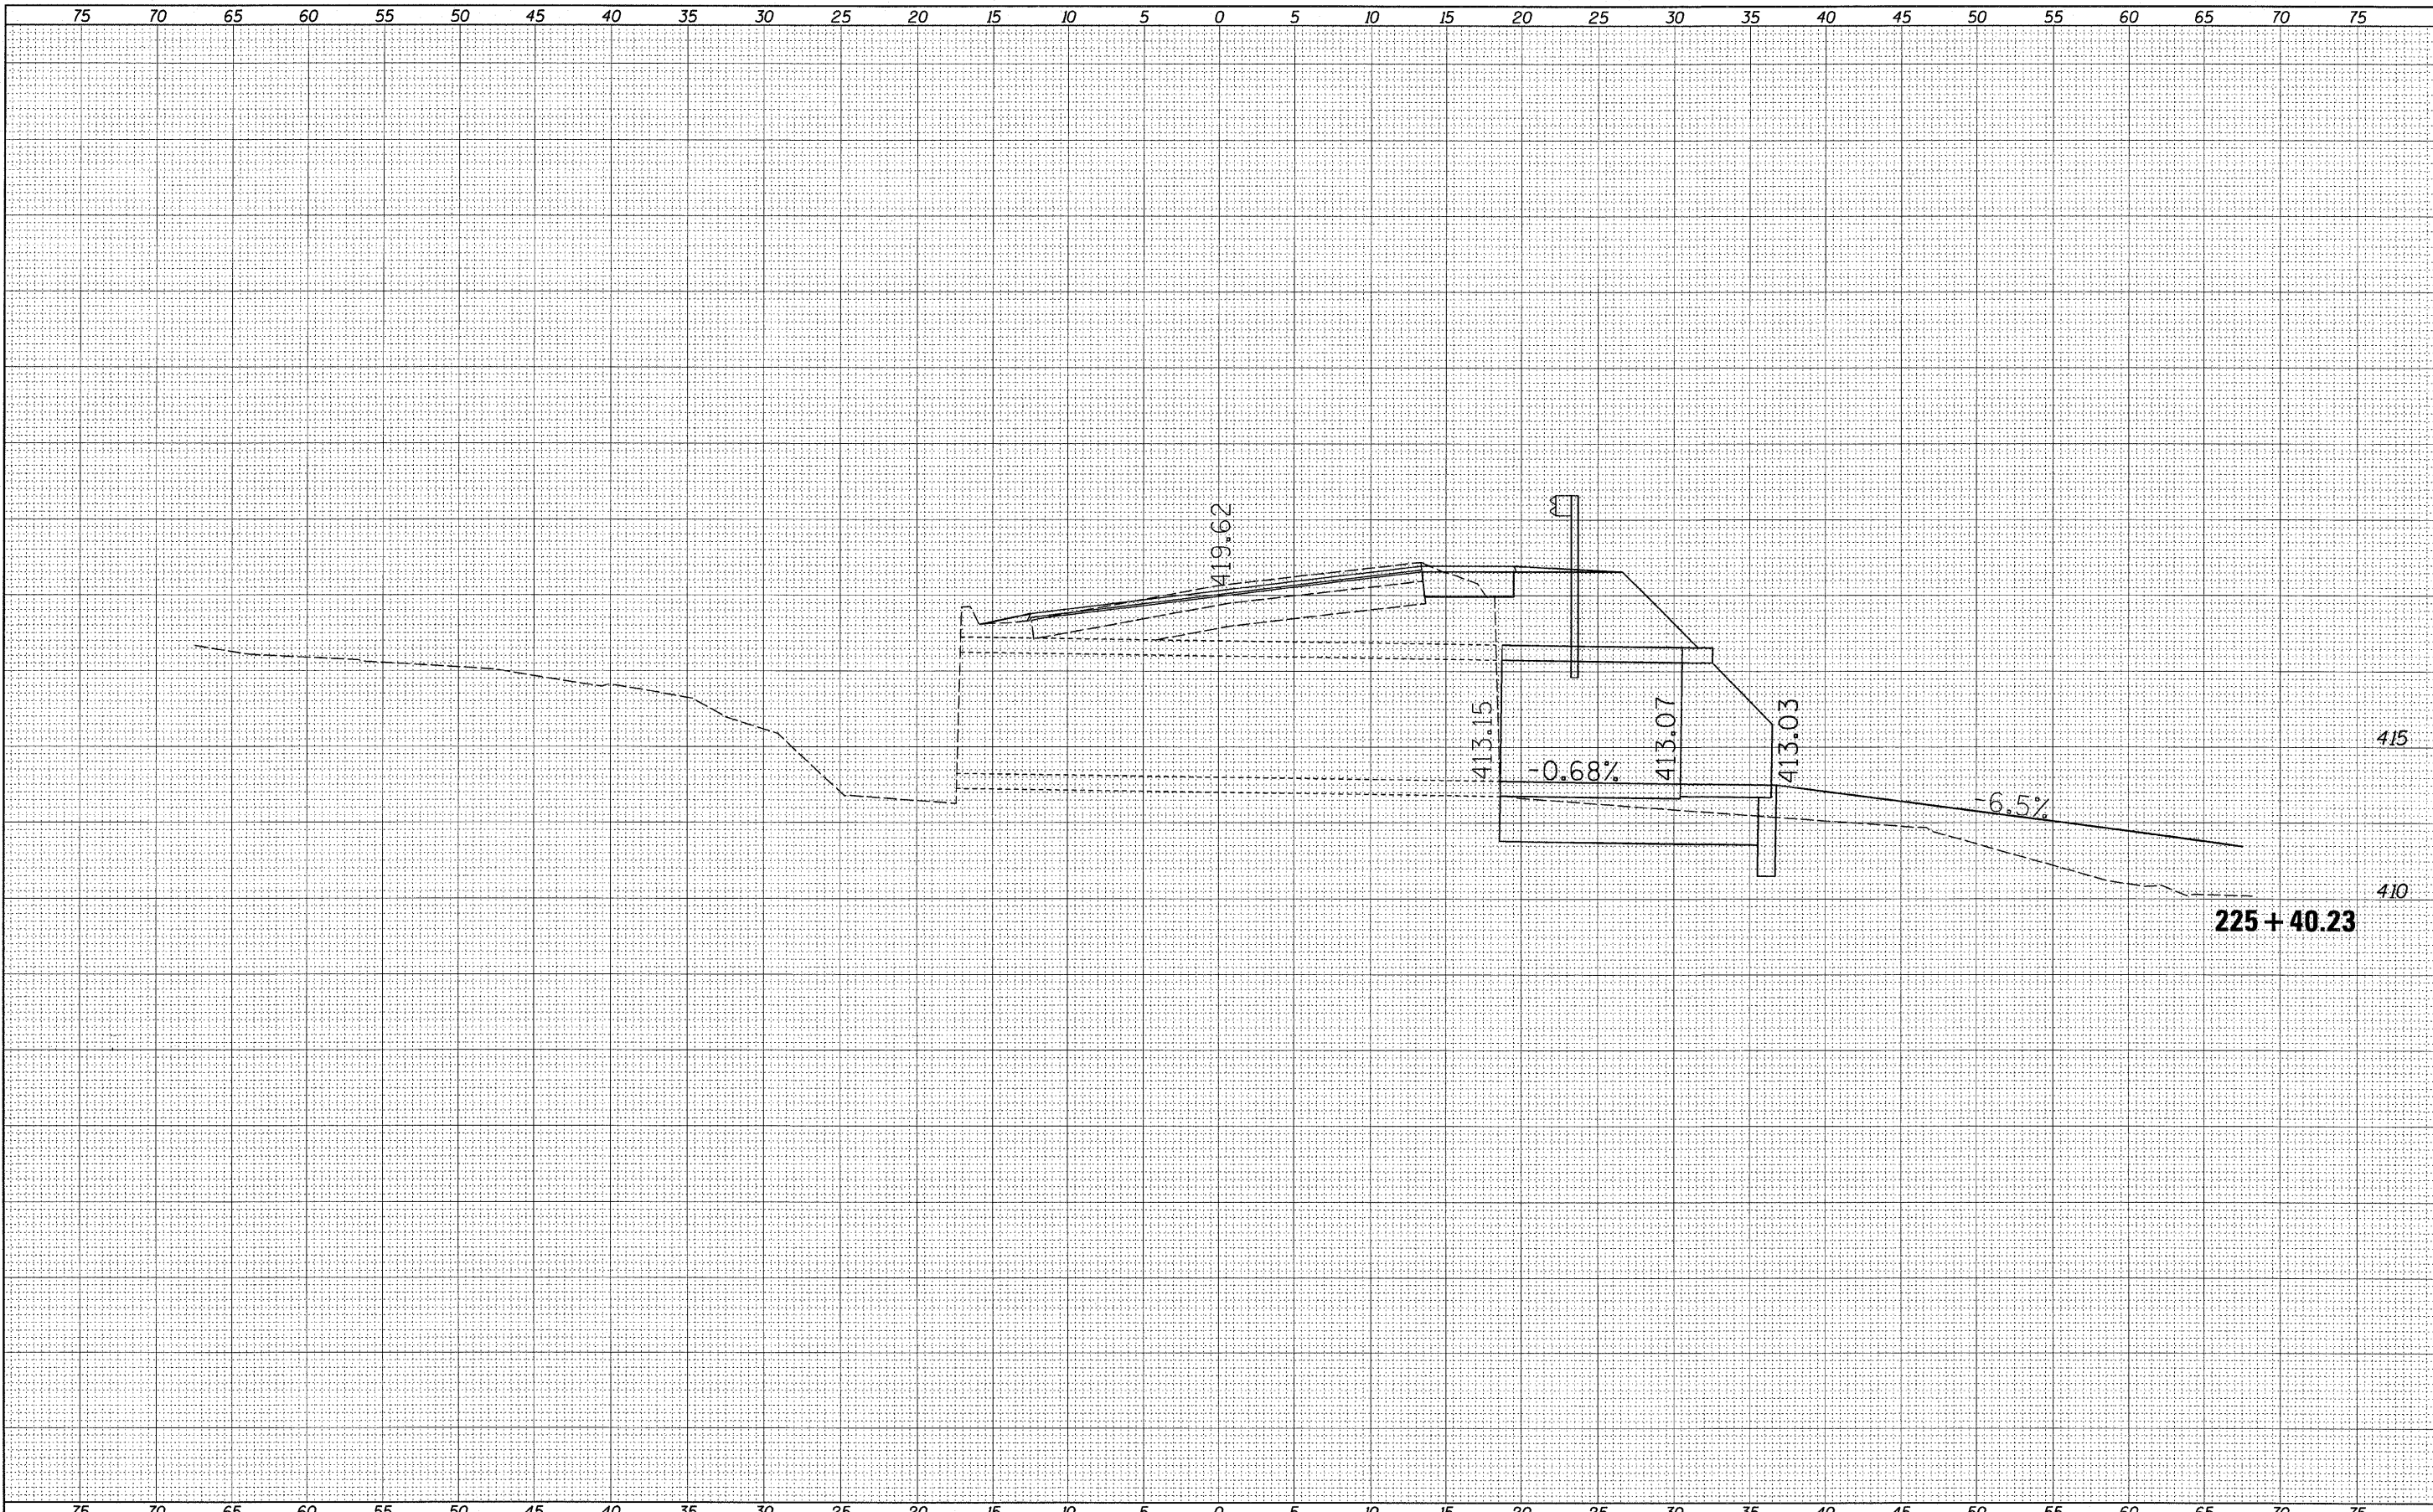

FILE NAME =	USER NAME = swartzw	DESIGNED -	REVISED -	<b>STATE OF ILLINOIS DEPARTMENT OF TRANSPORTATION</b>	<b>STATION CROSS SECTION CULVERT</b>			F.A.P RTE.	SECTION	COUNTY	TOTAL SHEETS	SHEET NO.	
c:\pwork\pwork\swartzw\d0177918\0774448-sh	xcslv.dgn	DRAWN -	REVISED -		SCALE: 5	SHEET NO. 28 OF 28 SHEETS	STA. 225+40.23 TO STA.	328	104 RS-4	WAYNE	77	77	
	PLOT SCALE = 5.0000' / IN.	CHECKED -	REVISED -										
	PLOT DATE = 12/27/2018	DATE -	REVISED -										
											CONTRACT NO. 74448		
											ILLINOIS FED. AID PROJECT		