


STATE OF ILLINOIS
DEPARTMENT OF TRANSPORTATION

ROUTE NO.	SECTION	COUNTY	TOTAL SHEETS	SHEET NO.	SHEET NO. 5 26 SHEETS
72	58-63HVB	MACON	27	44	
FED. ROAD DIST. NO. 7		ILLINOIS	FED. PROJ. NO.		

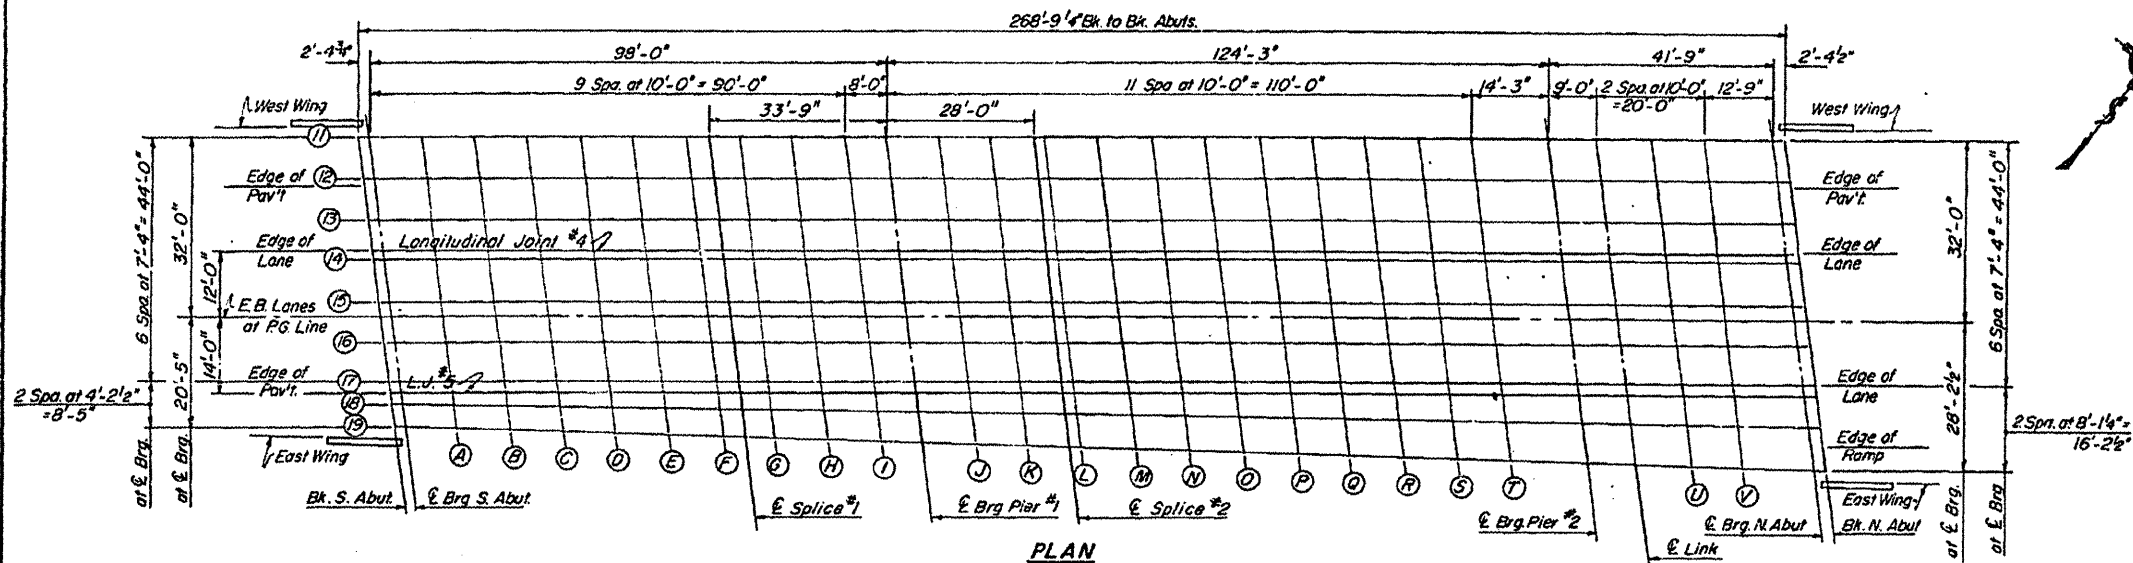

PLAN

LINE	BEAM OR GIRDER	STATION	OFFSET	THEORETICAL GRADE ELEVATION	ELEVATION ADJUSTED FOR GRADE DEAD LOAD DEFLECTION
Bk. of S. Abut.	W. Wing	72280.984	34.000	712.509	712.509
	E. Pkwt.	72282.339	26.000	713.121	713.121
	Lane	72283.986	12.000	713.374	713.374
	P.G.	72285.593	0.001	713.564	713.564
	E. Pkwt.	72287.220	-12.000	713.381	713.381
	E. Wing	72288.627	-22.344	713.168	713.168
S. BRG.	GDR-11	72283.652	32.000	712.831	712.831
	GDR-12	72284.646	24.667	712.986	712.986
	GDR-13	72285.640	17.333	713.140	713.140
	GDR-14	72286.634	10.000	713.295	713.295
	GDR-15	72287.629	2.667	713.401	713.401
	P.G.	72287.990	0.001	713.569	713.569
	GDR-16	72288.623	-4.667	713.372	713.372
	GDR-17	72289.617	-12.000	713.259	713.259
	GDR-18	72290.187	-16.208	713.173	713.173
GDR-19	72290.758	-20.417	713.086	713.086	
A	GDR-11	72293.652	32.000	712.850	712.850
	GDR-12	72294.646	24.667	713.004	713.004
	GDR-13	72295.640	17.333	713.159	713.159
	GDR-14	72296.634	10.000	713.313	713.313
	GDR-15	72297.629	2.667	713.419	713.419
	P.G.	72297.990	0.001	713.586	713.586
	GDR-16	72298.623	-4.667	713.389	713.389
	GDR-17	72299.617	-12.000	713.276	713.276
	GDR-18	72300.207	-16.396	713.189	713.207
GDR-19	72300.798	-20.712	713.098	713.117	
B	GDR-11	72303.652	32.000	712.865	712.865
	GDR-12	72304.646	24.667	713.019	713.019
	GDR-13	72305.640	17.333	713.173	713.173
	GDR-14	72306.634	10.000	713.327	713.327
	GDR-15	72307.629	2.667	713.432	713.432
	P.G.	72307.990	0.001	713.600	713.600
	GDR-16	72308.623	-4.667	713.402	713.402
	GDR-17	72309.617	-12.000	713.289	713.289
	GDR-18	72310.227	-16.503	713.198	713.233
GDR-19	72310.838	-21.007	713.103	713.141	

LINE	BEAM OR GIRDER	STATION	OFFSET	THEORETICAL GRADE ELEVATION	ELEVATION ADJUSTED FOR GRADE DEAD LOAD DEFLECTION
C	GDR-11	72313.652	32.000	712.877	712.877
	GDR-12	72314.646	24.667	713.030	713.030
	GDR-13	72315.640	17.333	713.184	713.184
	GDR-14	72316.634	10.000	713.337	713.337
	GDR-15	72317.629	2.667	713.442	713.442
	P.G.	72317.990	0.001	713.610	713.610
	GDR-16	72318.623	-4.667	713.412	713.412
	GDR-17	72319.617	-12.000	713.300	713.300
	GDR-18	72320.247	-16.651	713.202	713.202
GDR-19	72320.878	-21.302	713.105	713.105	
D	GDR-11	72323.652	32.000	712.884	712.884
	GDR-12	72324.646	24.667	713.037	713.037
	GDR-13	72325.640	17.333	713.190	713.190
	GDR-14	72326.634	10.000	713.343	713.343
	GDR-15	72327.629	2.667	713.448	713.448
	P.G.	72327.990	0.001	713.615	713.615
	GDR-16	72328.623	-4.667	713.417	713.417
	GDR-17	72329.617	-12.000	713.303	713.303
	GDR-18	72330.268	-16.799	713.203	713.249
GDR-19	72330.918	-21.597	713.104	713.151	
E	GDR-11	72333.652	32.000	712.888	712.888
	GDR-12	72334.646	24.667	713.041	713.041
	GDR-13	72335.640	17.333	713.194	713.194
	GDR-14	72336.634	10.000	713.347	713.347
	GDR-15	72337.629	2.667	713.452	713.452
	P.G.	72337.990	0.001	713.619	713.619
	GDR-16	72338.623	-4.667	713.419	713.419
	GDR-17	72339.617	-12.000	713.304	713.304
	GDR-18	72340.287	-16.946	713.204	713.239
GDR-19	72340.958	-21.692	713.098	713.136	
F	GDR-11	72343.652	32.000	712.888	712.888
	GDR-12	72344.646	24.667	713.040	713.040
	GDR-13	72345.640	17.333	713.192	713.192
	GDR-14	72346.634	10.000	713.344	713.344
	GDR-15	72347.629	2.667	713.449	713.449
	P.G.	72347.990	0.001	713.616	713.616
	GDR-16	72348.623	-4.667	713.417	713.417
	GDR-17	72349.617	-12.000	713.302	713.302
	GDR-18	72350.307	-17.094	713.194	713.226
GDR-19	72350.998	-22.187	713.089	713.113	

(P.G. Elev. applies at top of Class I Surfacing)

DESIGNED	D.V.K.
CHECKED	G.E.P.
DRAWN	J.T.
CHECKED	

EASTBOUND LANES
TOP OF CONCRETE SLAB ELEVATIONS
F.A.I. 72 OVER ILL. RTE. 121
& ILL. CENT. GULF RR.
MACON COUNTY
SEC. 58-63HVB
STA. 724+45.63