


DATE	
BY	
FINAL SURVEY	SURVEYED
NOTE BOOK	PLOTTED
NO.	TEMPLATE
	AREAS
	CHECKED

DATE	
BY	
ORIGINAL SURVEY	SURVEYED
NOTE BOOK	PLOTTED
NO.	TEMPLATE
	AREAS
	CHECKED

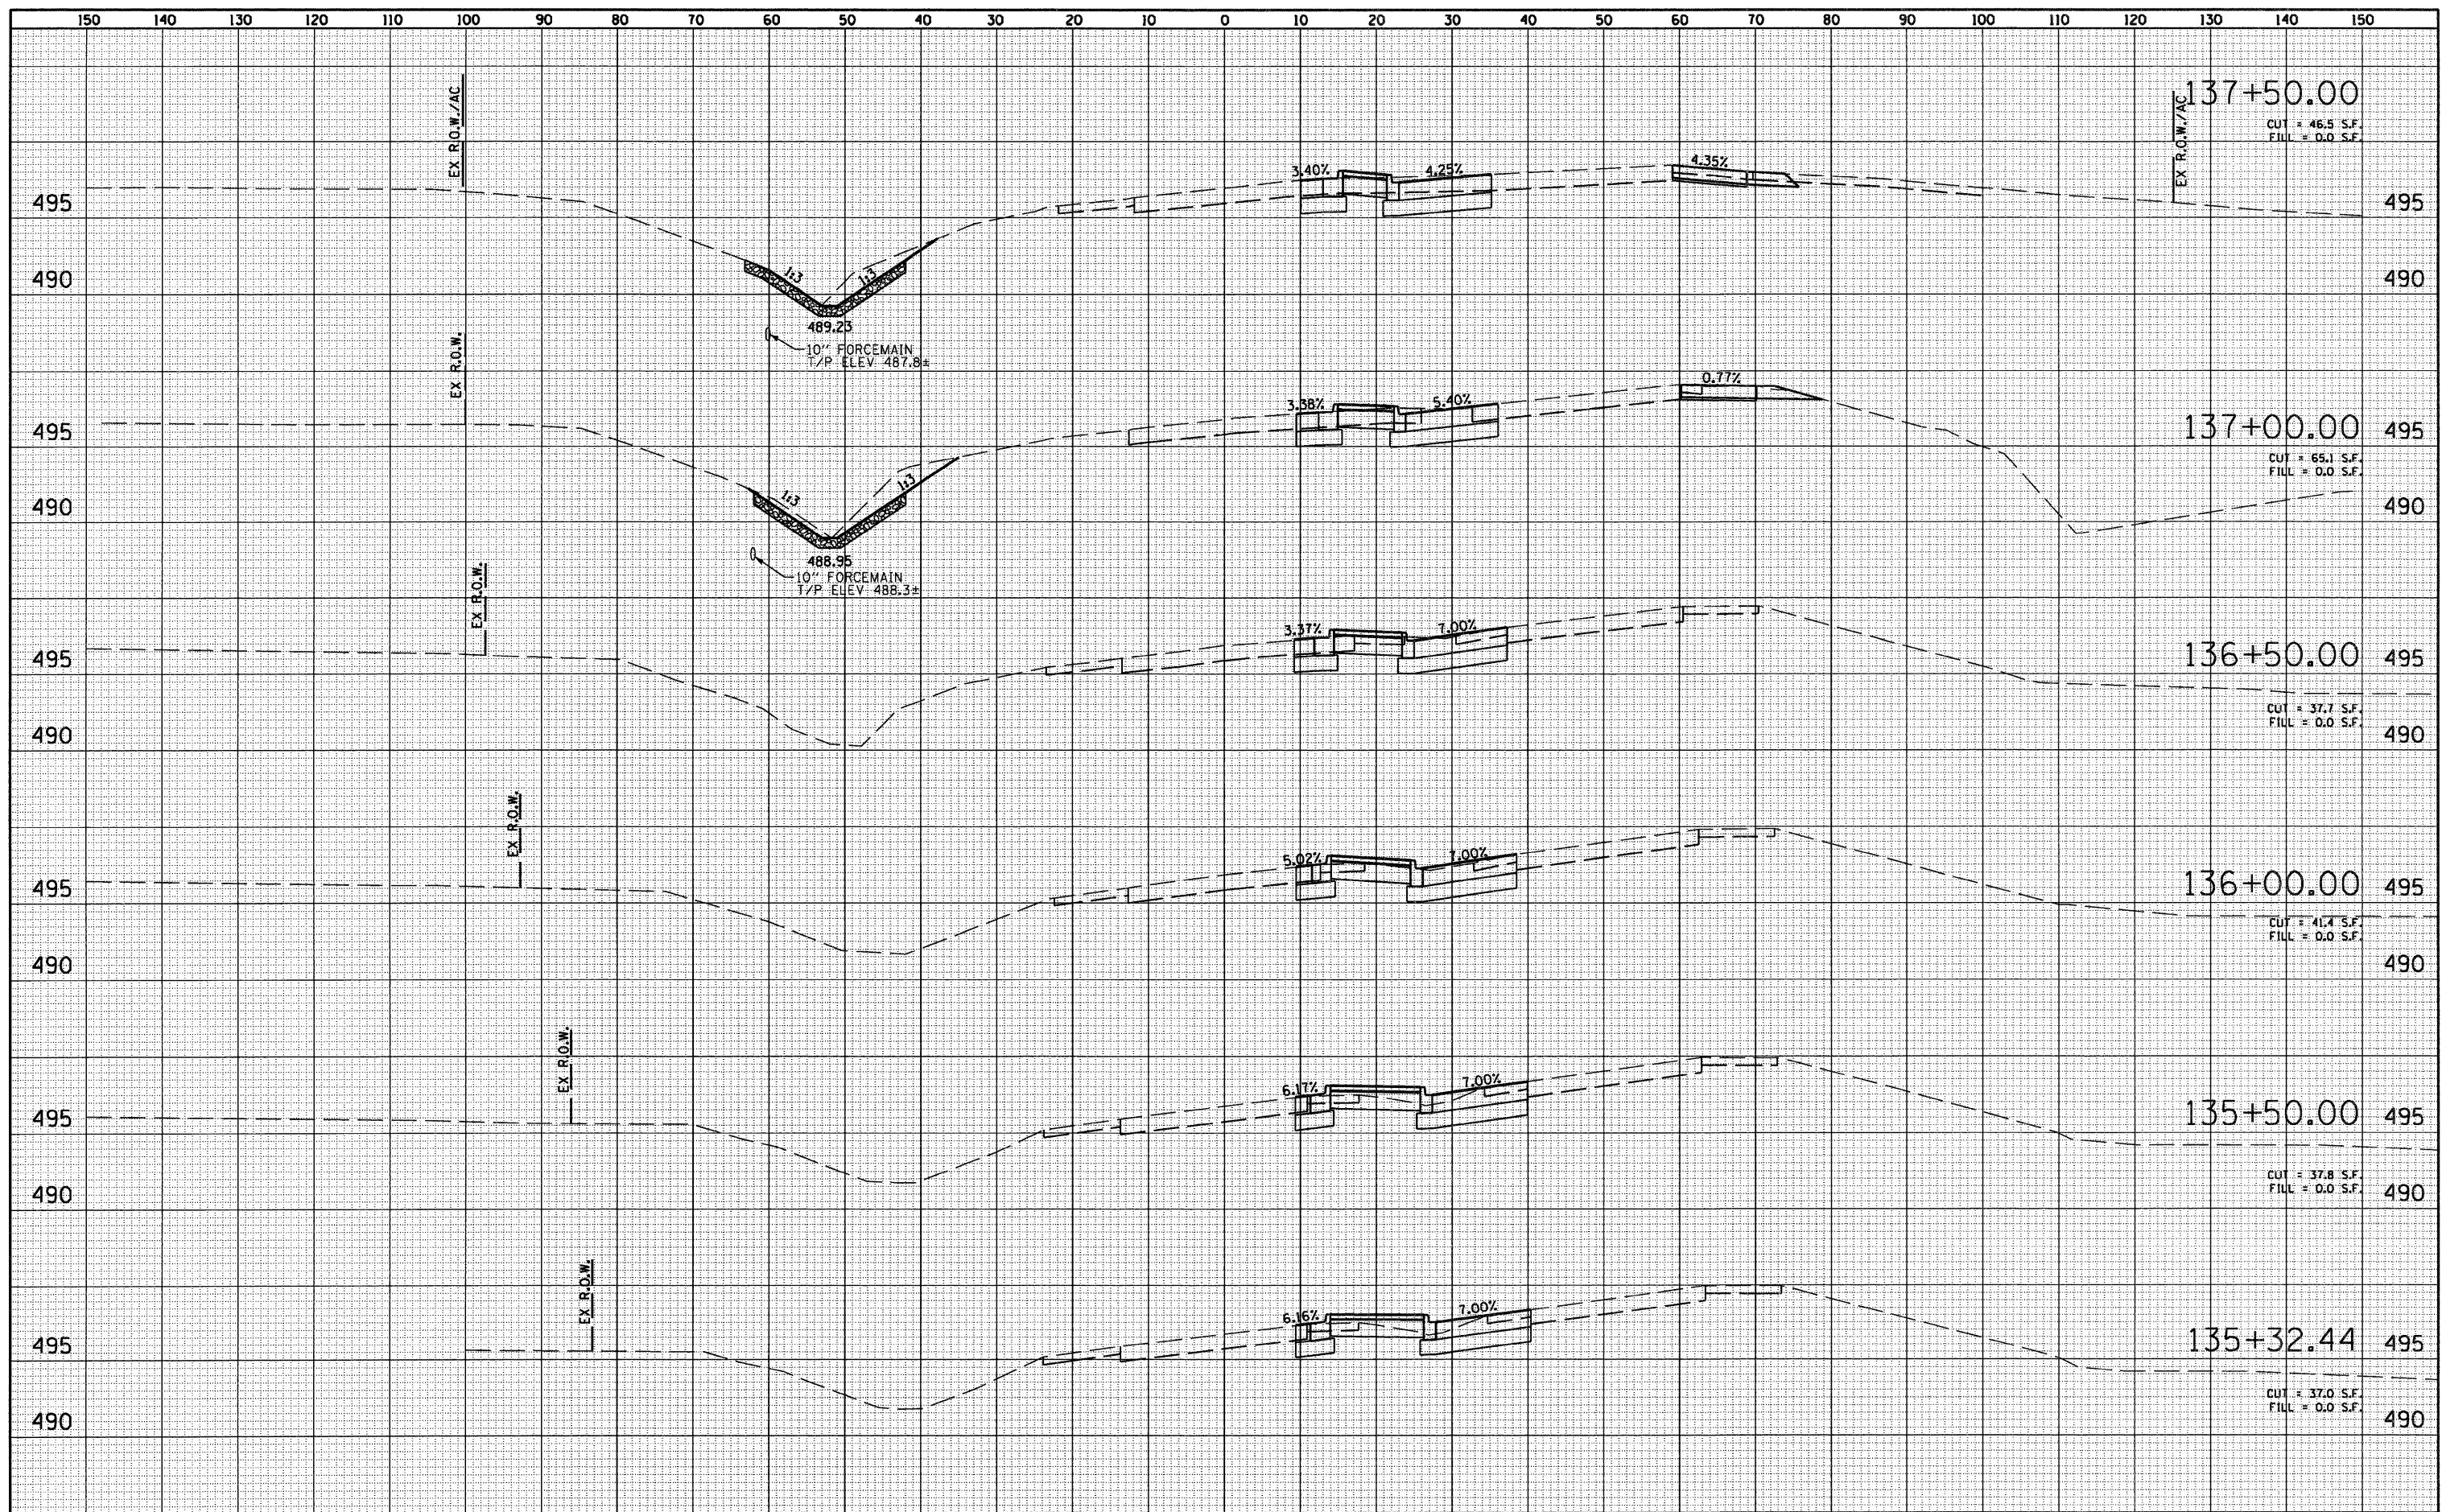

FILE NAME = 0876015-sh1-xssht2.dgn	USER NAME = dwoznarski	DESIGNED - DJO	REVISED -	STATE OF ILLINOIS DEPARTMENT OF TRANSPORTATION	IL 1315 CROSS SECTIONS		F.A.P. RTE. 103	SECTION 27-1-N	COUNTY ST. CLAIR	TOTAL SHEETS 50	SHEET NO. 43
	PLOT SCALE = 20.0000' / IN.	DRAWN - DMW	REVISED -		SCALE: 1"=10' HORIZ	SHEET NO. 2 OF 5 SHEETS		CONTRACT NO. 76D15		FED. ROAD DIST. NO. [ILLINOIS] FED. AID PROJECT	
	PLOT DATE = 9/14/2010	CHECKED -	REVISED -		SCALE: 1"=5' VERT	STA. 135+32.44 TO STA. 137+50.00					
		DATE -	REVISED -								