


|               |  |
|---------------|--|
| DATE          |  |
| BY            |  |
| FINAL SURVEY  |  |
| SURVEYED      |  |
| PLOTTED       |  |
| TEMPLATE      |  |
| NOTE BOOK     |  |
| AREAS CHECKED |  |
| NO.           |  |

|                 |  |
|-----------------|--|
| DATE            |  |
| BY              |  |
| ORIGINAL SURVEY |  |
| SURVEYED        |  |
| PLOTTED         |  |
| TEMPLATE        |  |
| NOTE BOOK       |  |
| AREAS CHECKED   |  |
| NO.             |  |

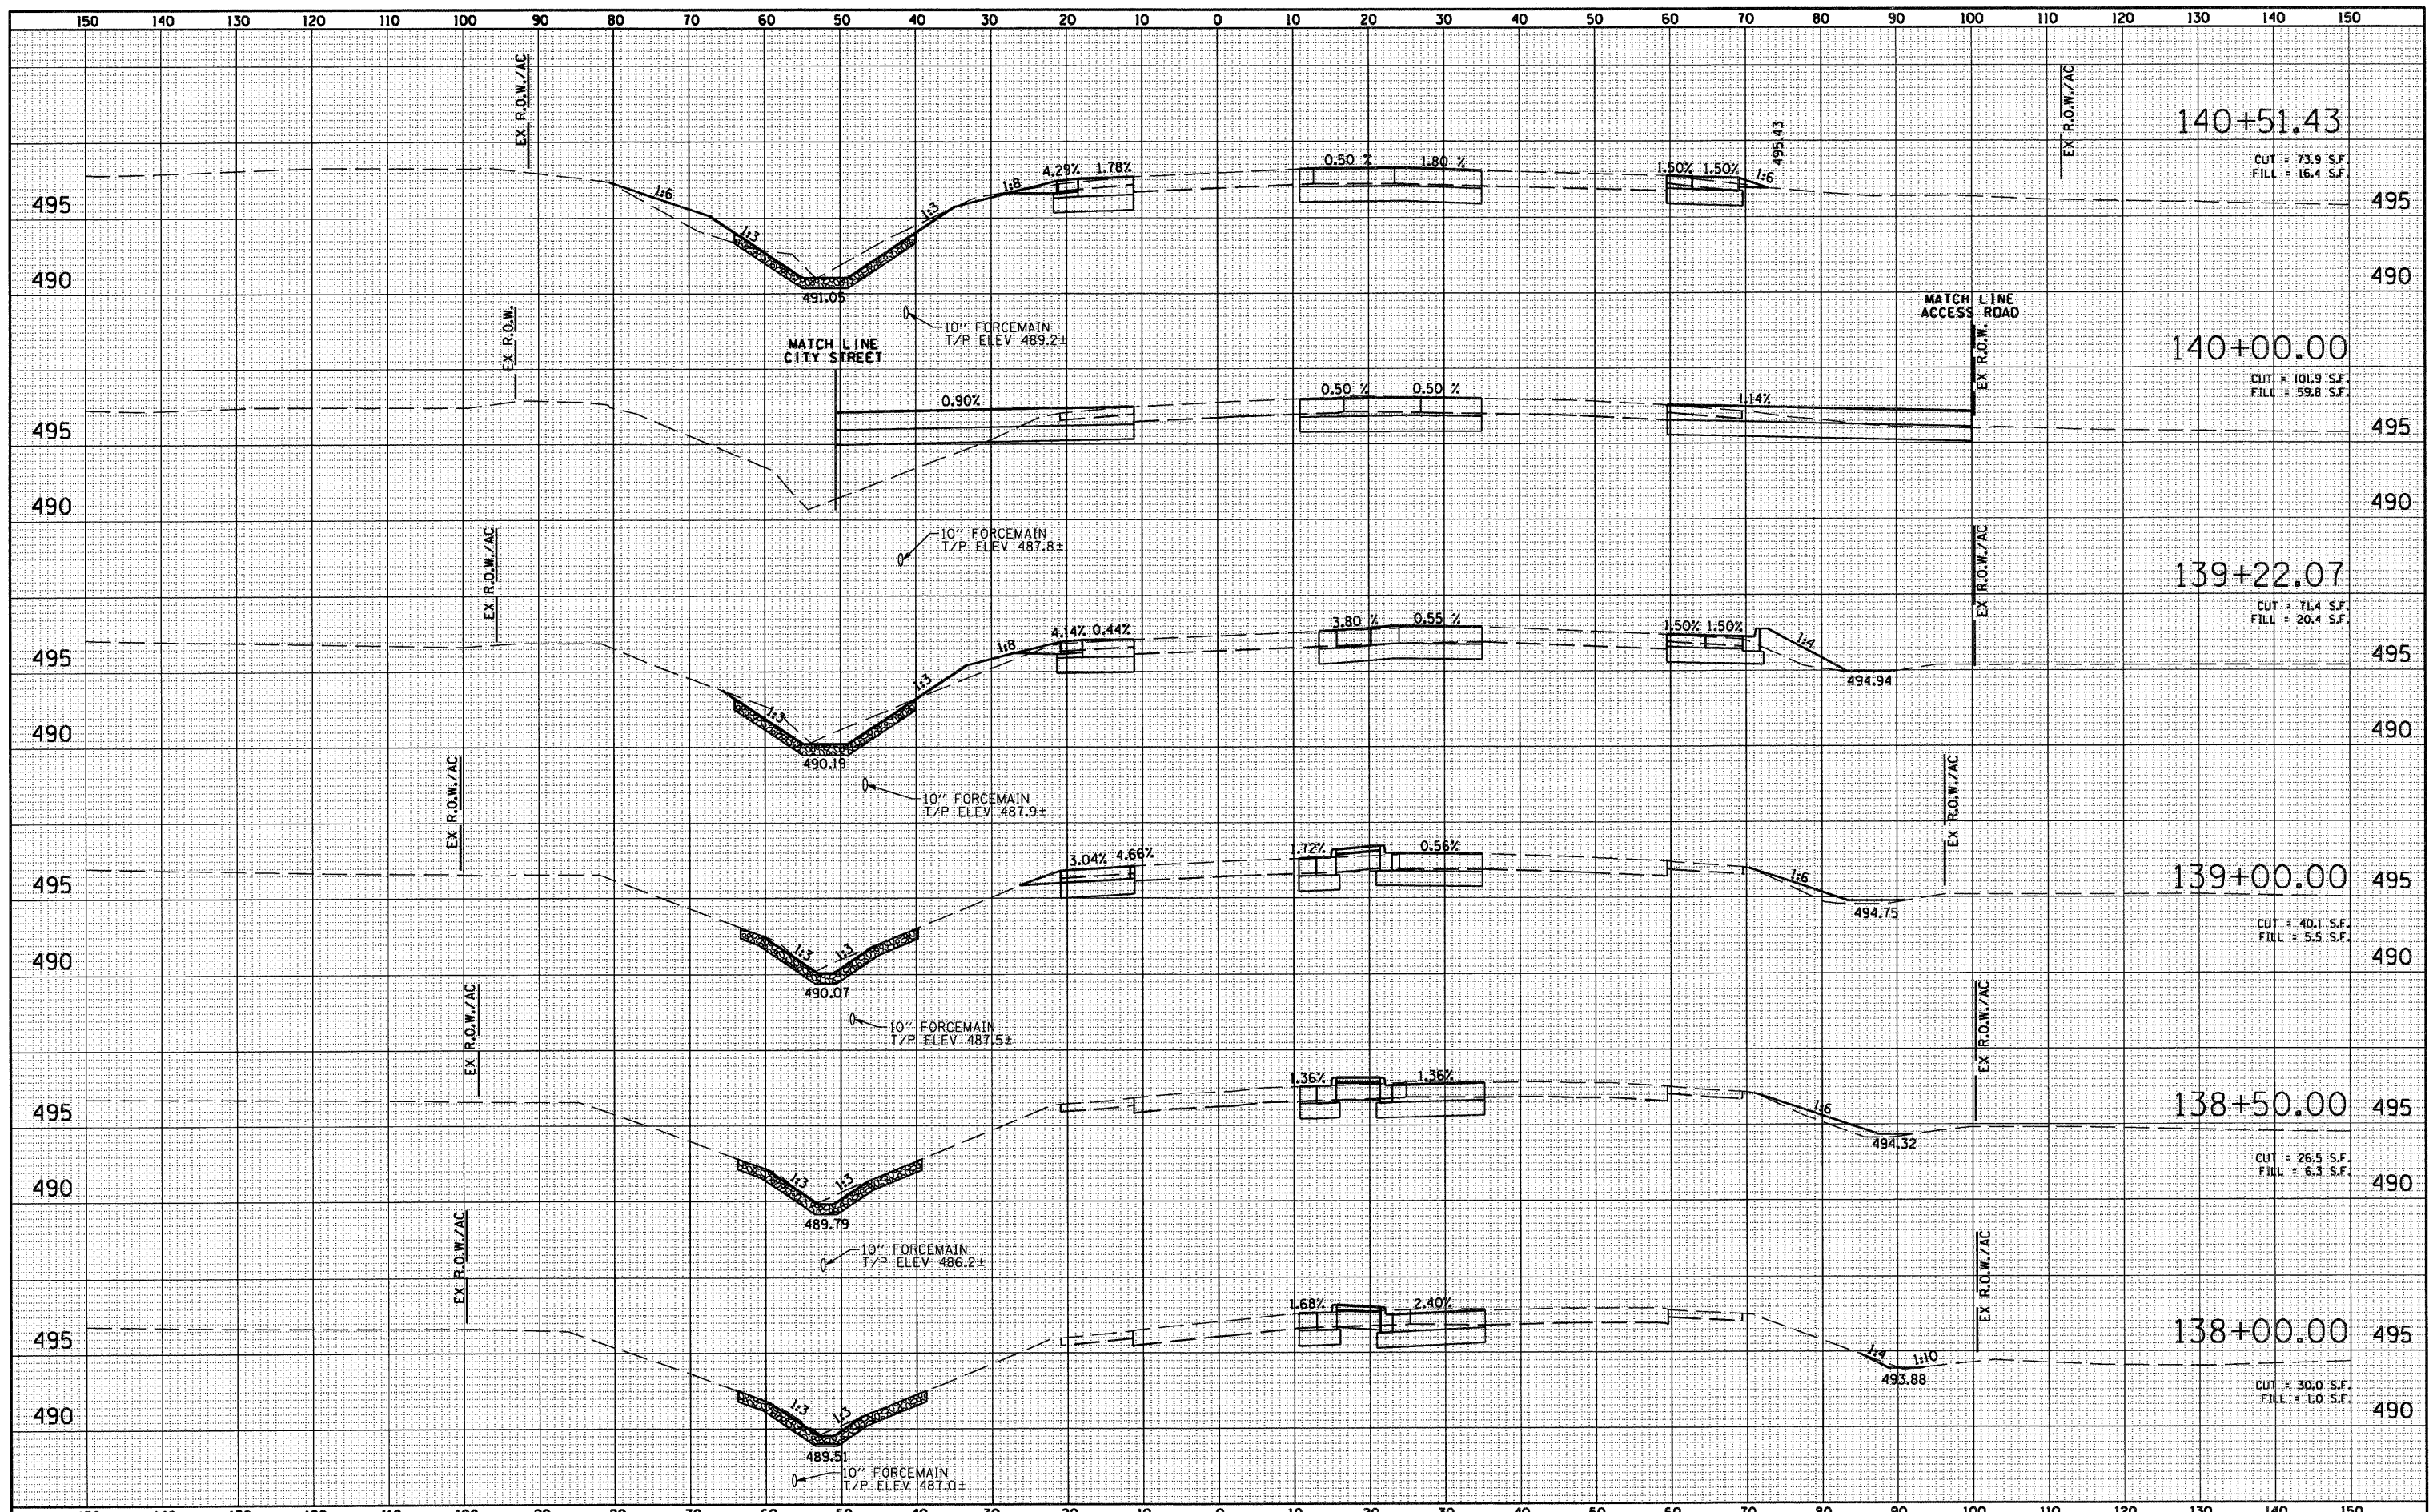

|                                    |                        |                |           |   |                                   |   |                   |                         |                                  |                    |  |
|------------------------------------|------------------------|----------------|-----------|---|-----------------------------------|---|-------------------|-------------------------|----------------------------------|--------------------|--|
| FILE NAME = DB76015-sh1-xssht3.dgn | USER NAME = dwozharaki | DESIGNED - DJO | REVISED - | <b>STATE OF ILLINOIS<br/>DEPARTMENT OF TRANSPORTATION</b> | <b>IL 1315<br/>CROSS SECTIONS</b> | F.A.P. RTE. 103                                 | SECTION 27-1-N    | COUNTY ST. CLAIR        | TOTAL SHEETS 50                  | SHEET NO. 44       |  |
| PLLOT SCALE = 20,0000' / IN.       | CHECKED -              | DRAWN - DMW    | REVISED - |   |                                   | SCALE: 1"=10' HORIZ                             | SCALE: 1"=5' VERT | SHEET NO. 3 OF 5 SHEETS | STA. 138+00.00 TO STA. 140+51.43 | CONTRACT NO. 76015 |  |
| PLLOT DATE = 9/14/2010             | DATE -                 | DATE -         | REVISED - |   |                                   | FED. ROAD DIST. NO. [ILLINOIS] FED. AID PROJECT |                   |                         |                                  |                    |  |
|                                    |                        |                |           |   |                                   |   |                   |                         |                                  |                    |  |