


DATE	
BY	
SURVEYED	
PLOTTED	
TEMPLATE	
NOTE BOOK	
AREAS	
CHECKED	
NO.	

DATE	
BY	
SURVEYED	
PLOTTED	
TEMPLATE	
NOTE BOOK	
AREAS	
CHECKED	
NO.	

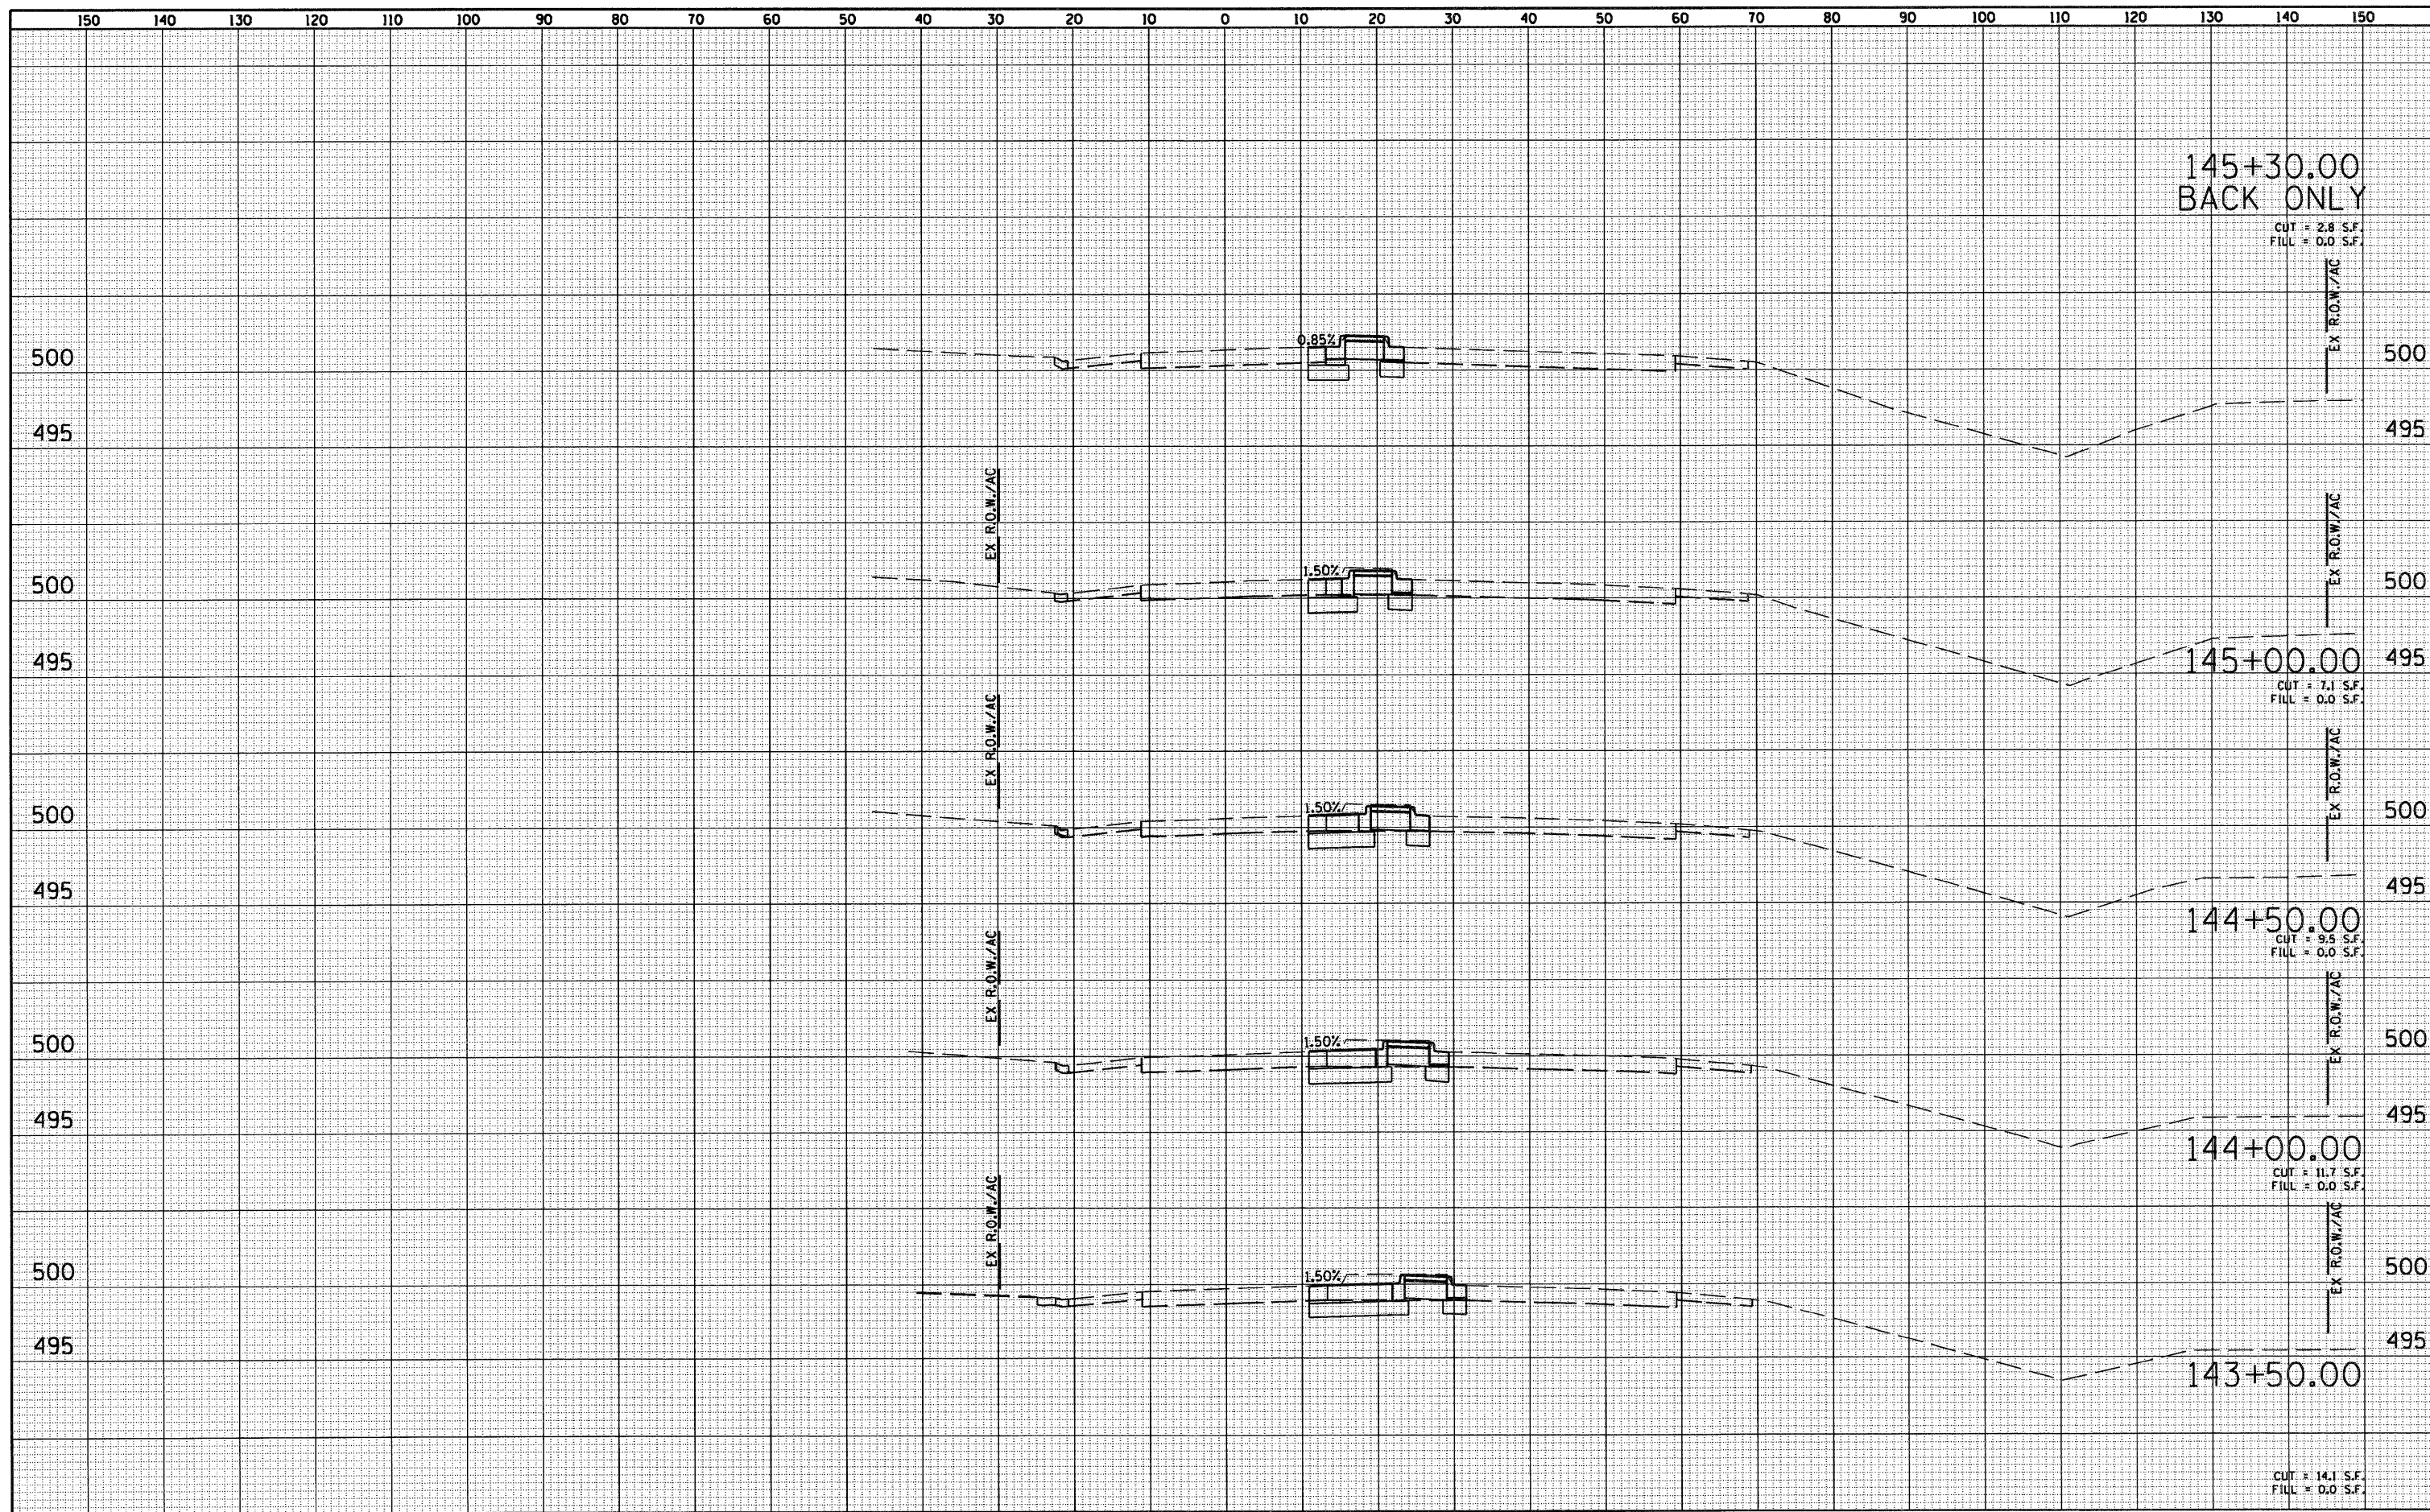

145+30.00  
BACK ONLY

CUT = 2.8 S.F.  
FILL = 0.0 S.F.

145+00.00

CUT = 7.1 S.F.  
FILL = 0.0 S.F.

144+50.00

CUT = 9.5 S.F.  
FILL = 0.0 S.F.

144+00.00

CUT = 11.7 S.F.  
FILL = 0.0 S.F.

143+50.00

CUT = 14.1 S.F.  
FILL = 0.0 S.F.

FILE NAME = 0876015-sht-xssht5.dgn

USER NAME = dwoznierski  
DESIGNED - DJO  
DRAWN - DMW  
CHECKED -  
DATE - 9/14/2010

REVISI  
REVISI  
REVISI  
REVISI

STATE OF ILLINOIS  
DEPARTMENT OF TRANSPORTATION

IL 1315  
CROSS SECTIONS  
SCALE: 1"=10' HORIZ  
SCALE: 1"=5' VERT  
SHEET NO. 5 OF 5 SHEETS  
STA. 143+50.00 TO STA. 145+50.00

F.A.P. RTE.	SECTION	COUNTY	TOTAL SHEETS	SHEET NO.
103	27-1-N	ST. CLAIR	50	46
CONTRACT NO. 76015			FED. ROAD DIST. NO. ILLINOIS FED. AID PROJECT	