


DATE	
BY	
FINISHED SURVEY	
NOTED SURVEY	
PLANNED SURVEY	
AREAS CHECKED	
NO.	

DATE	
BY	
ORIGINAL SURVEY	
NOTED SURVEY	
PLANNED SURVEY	
AREAS CHECKED	
NO.	

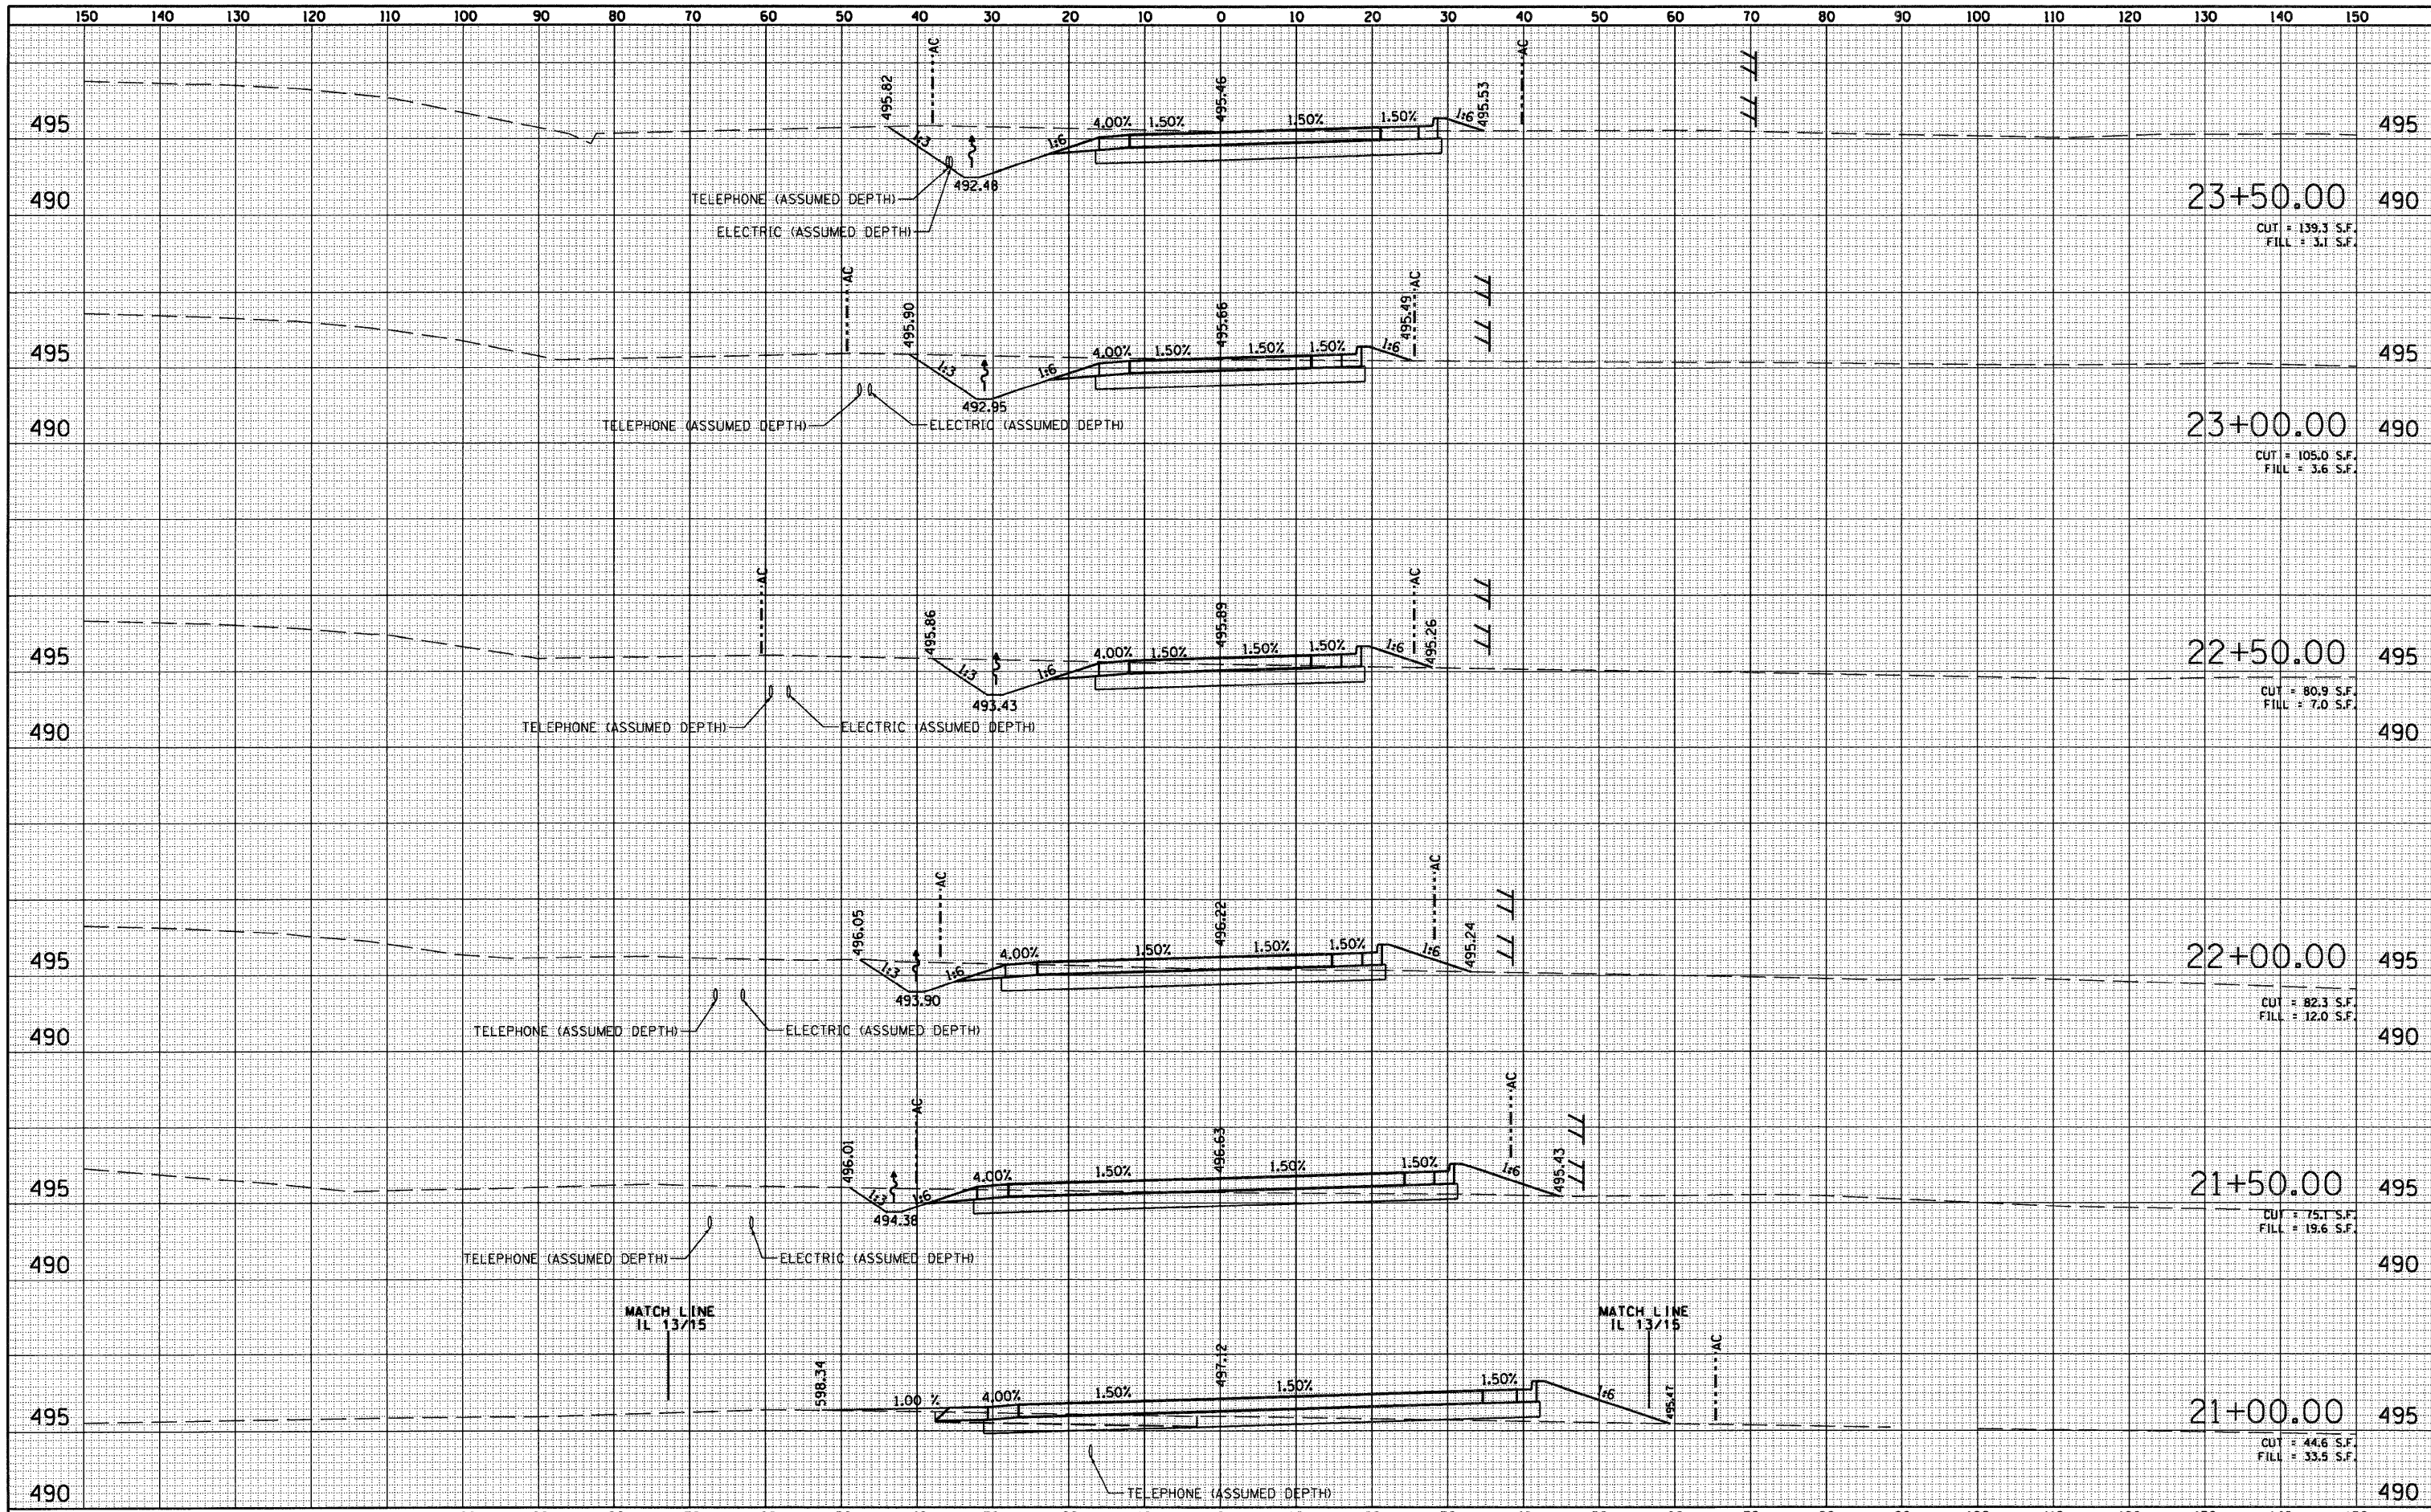

FILE NAME = DB76015-sh1-xssht8.dgn	USER NAME = dwozniarski	DESIGNED - DJO	REVISOR -	STATE OF ILLINOIS DEPARTMENT OF TRANSPORTATION	ACCESS ROAD CROSS SECTIONS		F.A.P. RTE. 103	SECTION 27-1-N	COUNTY ST. CLAIR	TOTAL SHEETS 50	SHEET NO. 49
	PLLOT SCALE = 20.0000' / IN.	DRAWN - DMW	REVISOR -		SCALE: 1"=10' HORIZ	SHEET NO. 1 OF 2 SHEETS	STA. 21+00.00 TO STA. 23+50.00	CONTRACT NO. 76015		FED. ROAD DIST. NO. ILLINOIS FED. AID PROJECT	
	PLLOT DATE = 9/14/2010	CHECKED -	REVISOR -								
		DATE -	REVISOR -								