


DATE	
BY	
FINAL SURVEY	SURVEYED
NOTE BOOK	PLOTTED
NO.	TEMPLATE
	AREAS
	CHECKED

DATE	
BY	
ORIGINAL SURVEY	SURVEYED
NOTE BOOK	PLOTTED
NO.	TEMPLATE
	AREAS
	CHECKED

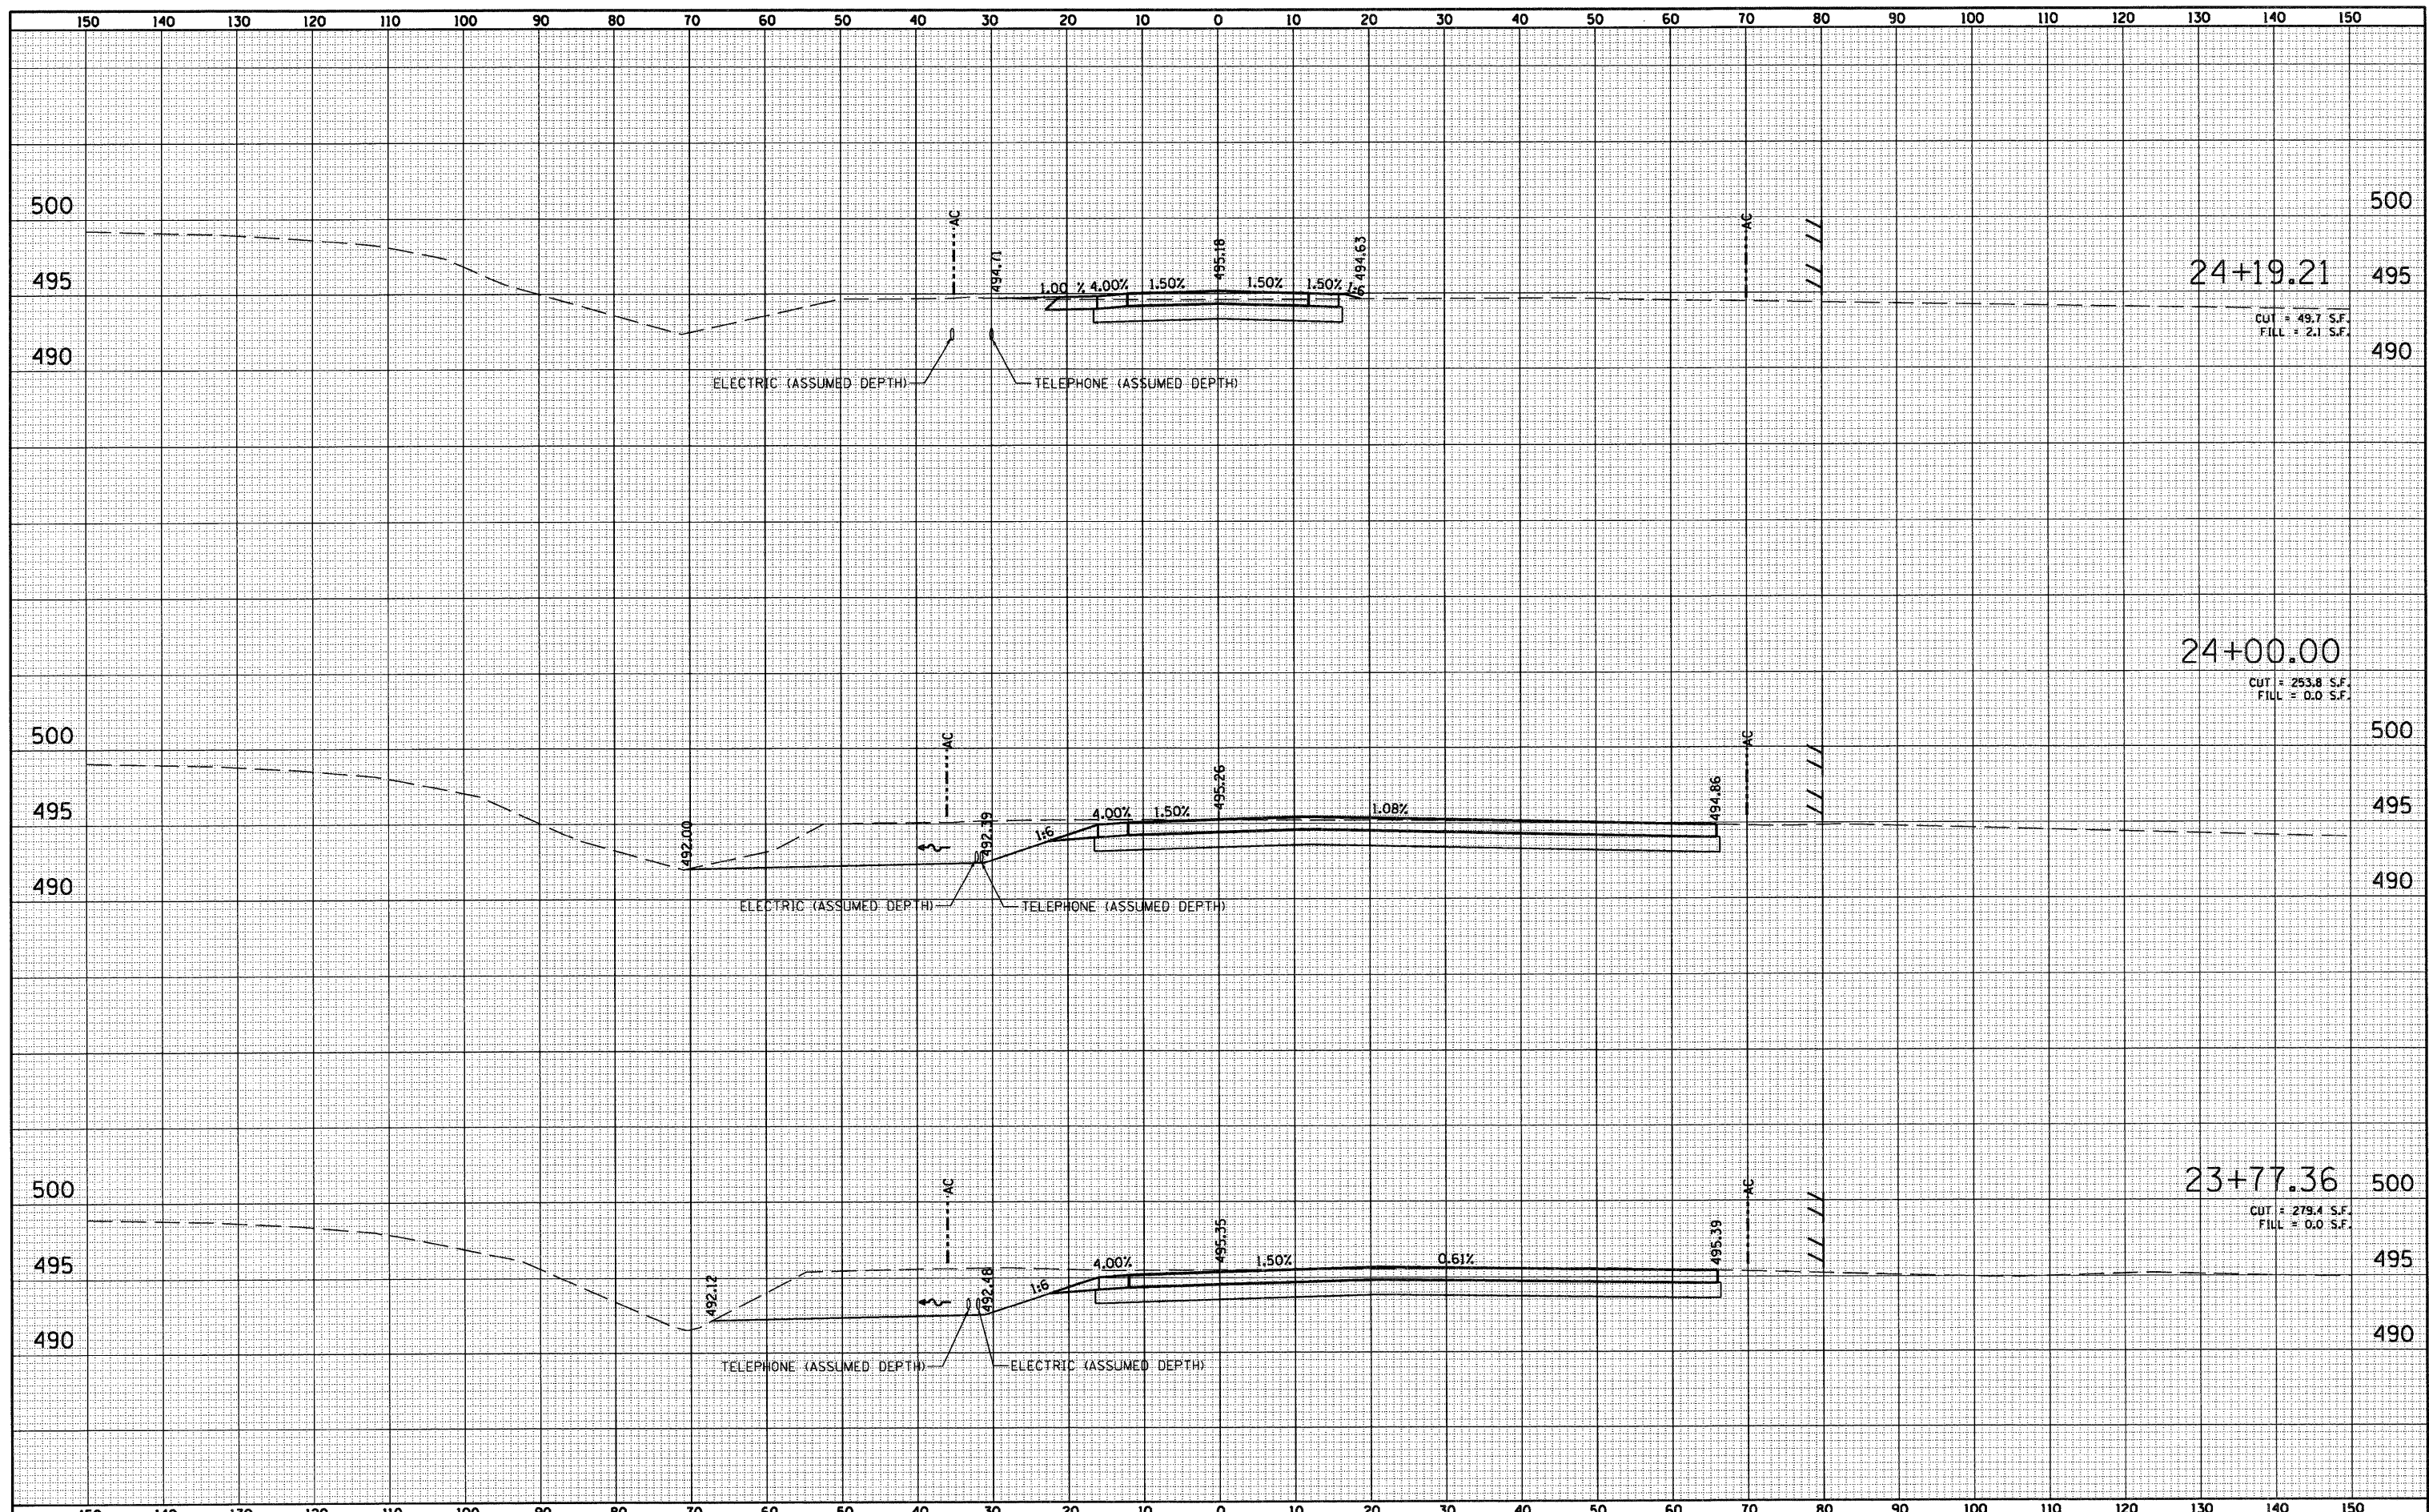

FILE NAME = 0876015-sht-xssht9.dgn	USER NAME = dwozniarski	DESIGNED - DJO	REVISED -	<b>STATE OF ILLINOIS DEPARTMENT OF TRANSPORTATION</b>	<b>ACCESS ROAD CROSS SECTIONS</b>		F.A.P. RTE. 103	SECTION 27-1-N	COUNTY ST. CLAIR	TOTAL SHEETS 50	SHEET NO. 50
	PLOT SCALE = 20,0000' / IN.	DRAWN - DMW	REVISED -		SCALE: 1"=10' HORIZ	SHEET NO. 2 OF 2 SHEETS	STA. 23+77.36				
	PLOT DATE = 9/14/2010	CHECKED -	REVISED -		SCALE: 1"=5' VERT		TO STA. 24+19.21	FED. ROAD DIST. NO.	[ILLINOIS] FED. AID PROJECT		
		DATE -	REVISED -								